




1 3-17-61

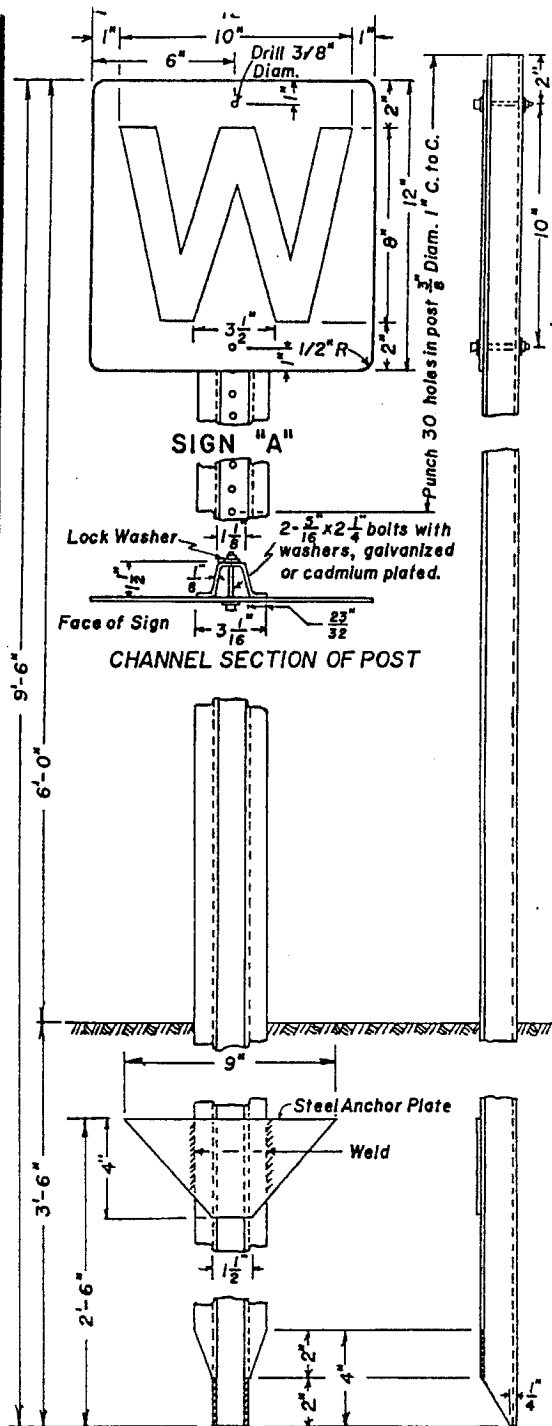


Rail Steel Post 2.60 lbs. per foot  
DETAILS OF POST & SIGN "A"

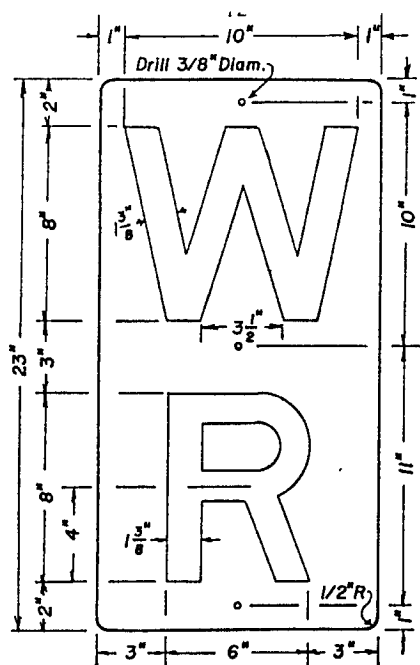


SIGN "B"

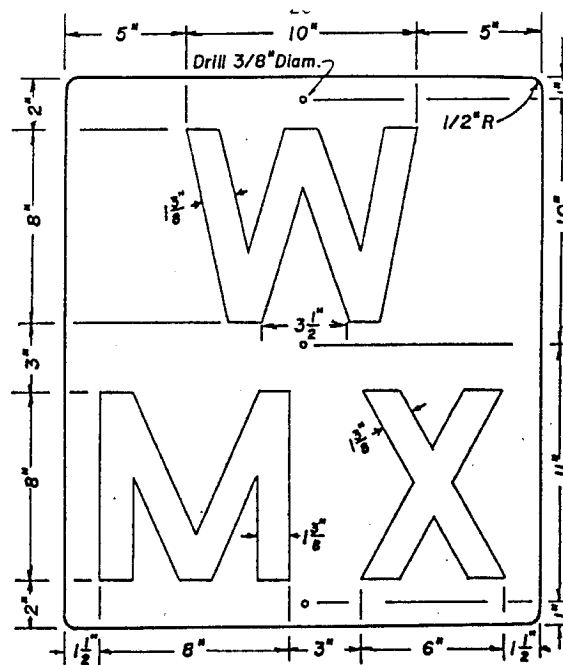

SIGN "C"

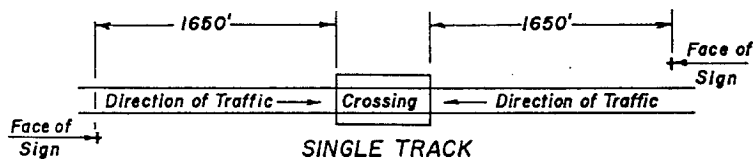


SINGLE TRACK

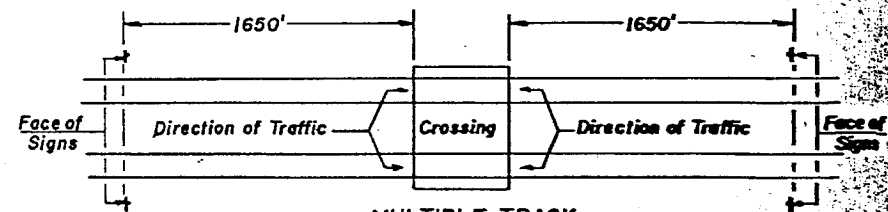

MULTIPLE TRACK

PLAN VIEW OF LOCATION DETAILS

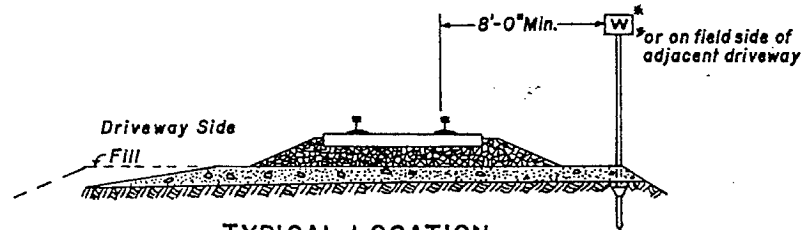

TYPICAL LOCATION  
DETAILS

GENERAL NOTES

U-1  
①

TYPE AND USE OF WHISTLE POST SIGNS

The Whistle Post Signs consist of three general types; Sign "A", Sign "B" and Sign "C". The type of sign used shall be governed as follows:

- Sign "A" - Whistle signal to be sounded at the whistle post
- Sign "B" - Whistle signal not to be sounded except in emergency (At designated locations).
- Sign "C" - Whistle signal to be sounded at whistle post for multiple crossings and prolonged or repeated until last crossing is reached (At designated locations).

LOCATION OF WHISTLE POSTS

Unless otherwise specified by legal requirements the whistle posts shall be located as follows:

Single Track Operation - Two posts shall be installed, one each side of and 1650 feet from crossing or crossings to be protected (See "Plan View Location Details").

Multiple Track Operation - Four posts shall be installed, two each side of and 1650 feet from crossing or crossings to be protected (See "Plan View Location Details").

Where there is a driveway adjacent to track the whistle post must clear driveway (See "Typical Location Details").

SIGN CONSTRUCTION

The sign shall be .081" - 6061-T6 aluminum sheet. The face of sign shall be covered with No. 2270 Wide Angle Silver Flat-Top Scotchlite with No. 605 Black Scotchlite letters.

POST

The post shall be painted with a primer and two finished coats of metallic aluminum paint baked on separately. The anchor plate to be attached to the post.

ORDERING

When ordering, specify the type of sign and the quantity required, complete with post or specify parts as desired.

RECOMMENDED BY  
ROADWAY STANDARDS  
COM MITTEE

*W. H. Lyndon*  
CHAIRMAN

APPROVED

*B. S. Conner*  
ASST. VICE PRESIDENT ENGINEERING

NEW YORK CENTRAL SYSTEM  
STANDARD  
WHISTLE POSTS

*J. J. ...*  
VICE PRESIDENT - OPERATION