


# SASKATCHEWAN SERVICE AREA LANIGAN Sub.

# REGINA 6016



# CANADIAN PACIFIC RAILWAY

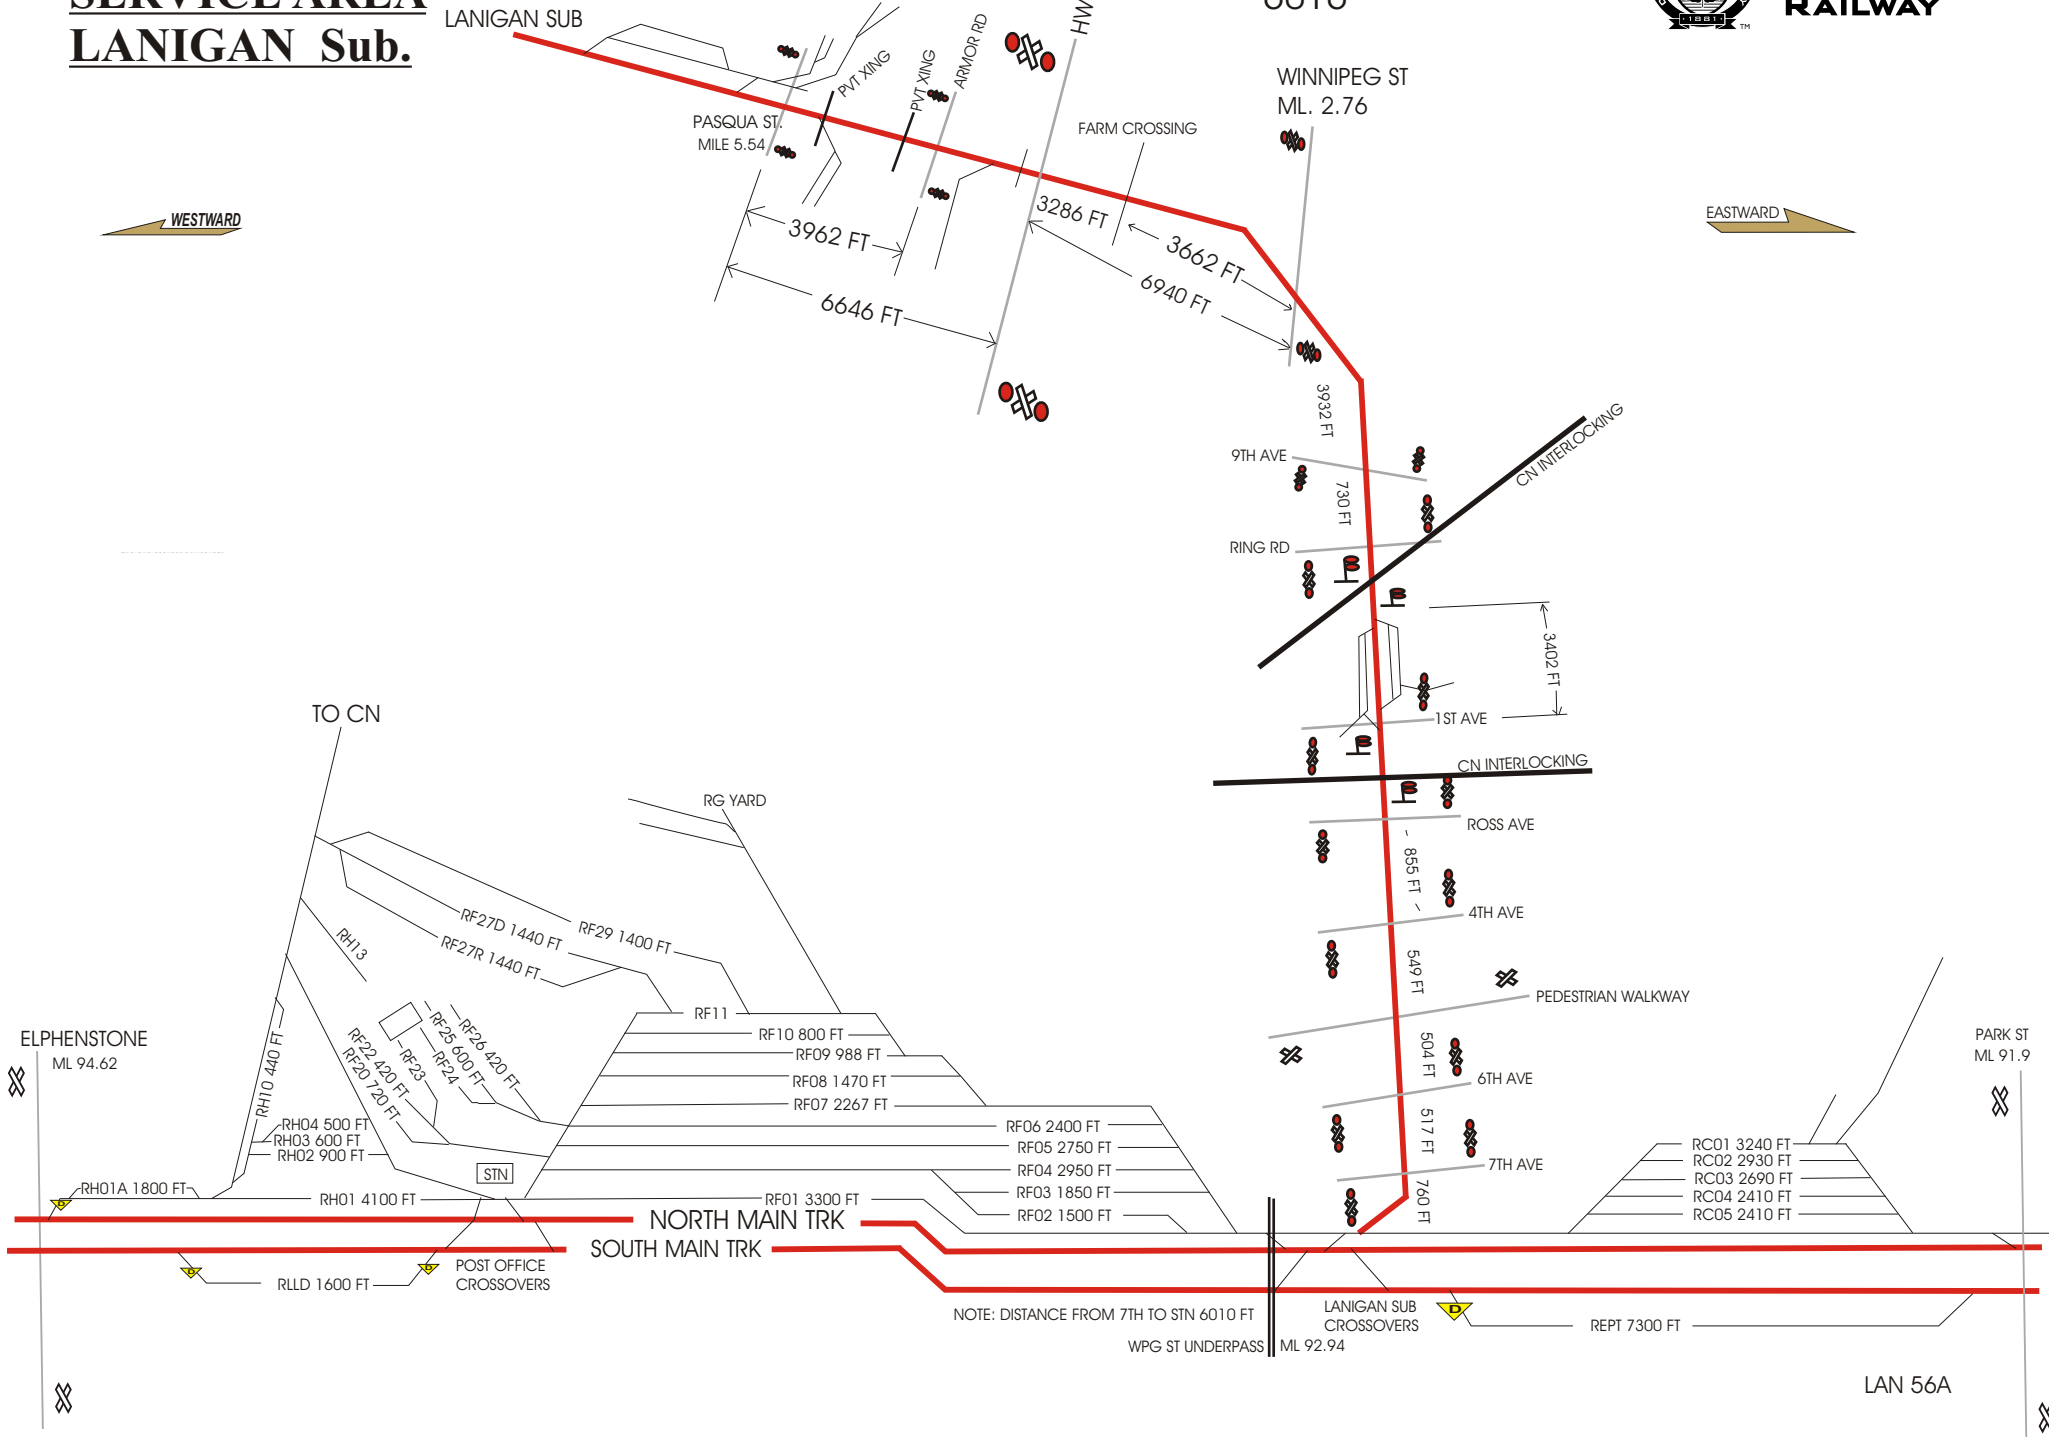


NOTE: DISTANCE FROM 7TH TO STN 6010 FT

LANIGAN SUB  
CROSSOVERS

REPT 7300 FT

LAN 56A

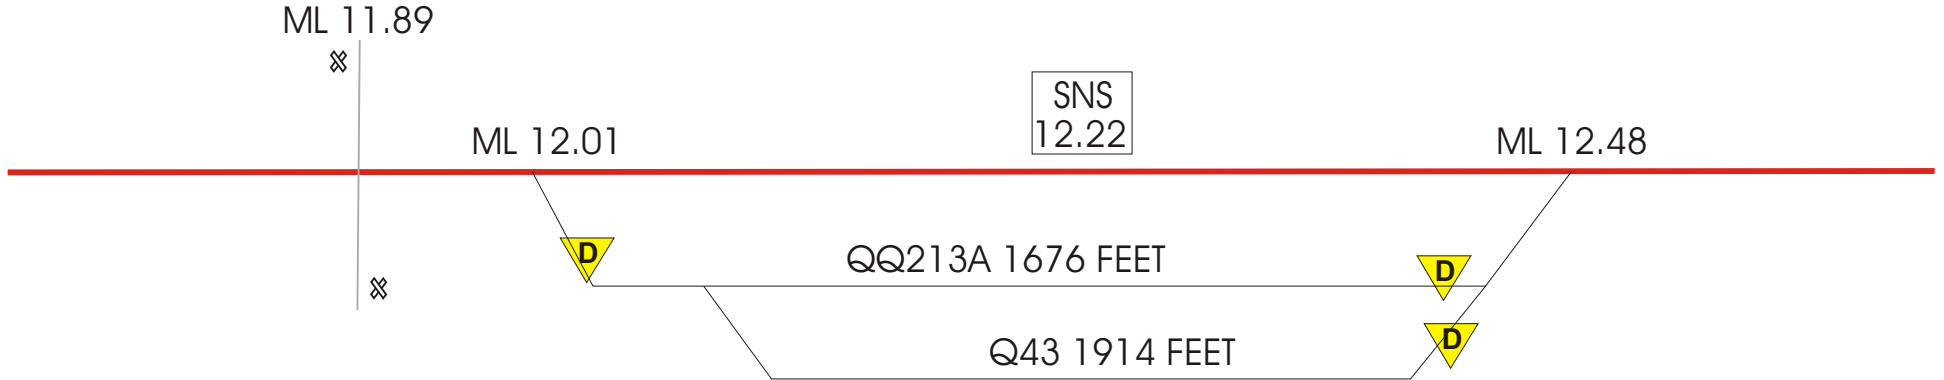


**SASKATCHEWAN  
SERVICE AREA  
LANIGAN SUB**




**CANADIAN  
PACIFIC  
RAILWAY**



# SILTON 6220

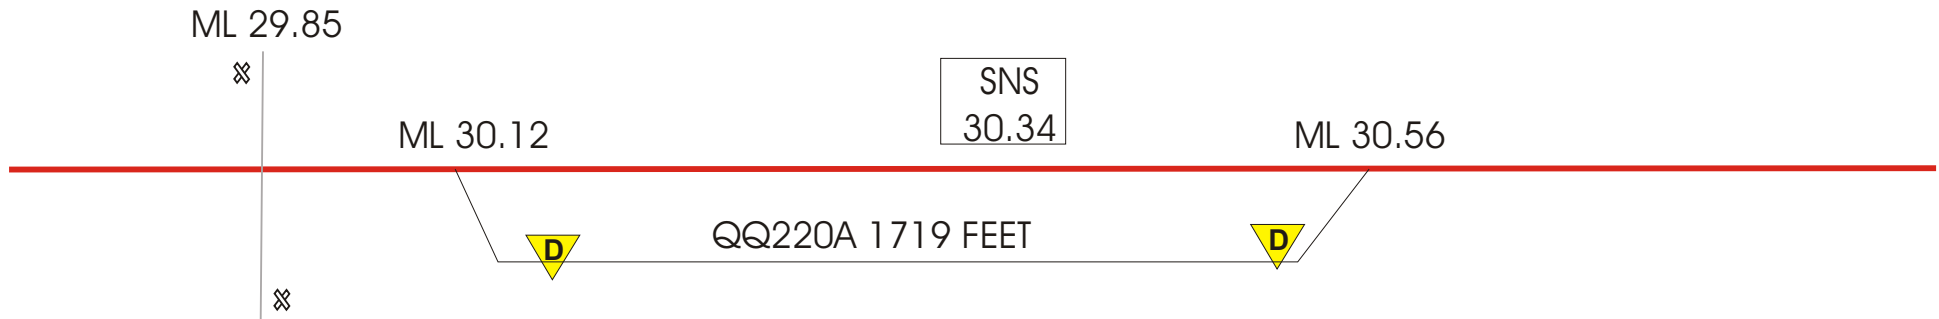

# CRAVEN 6215

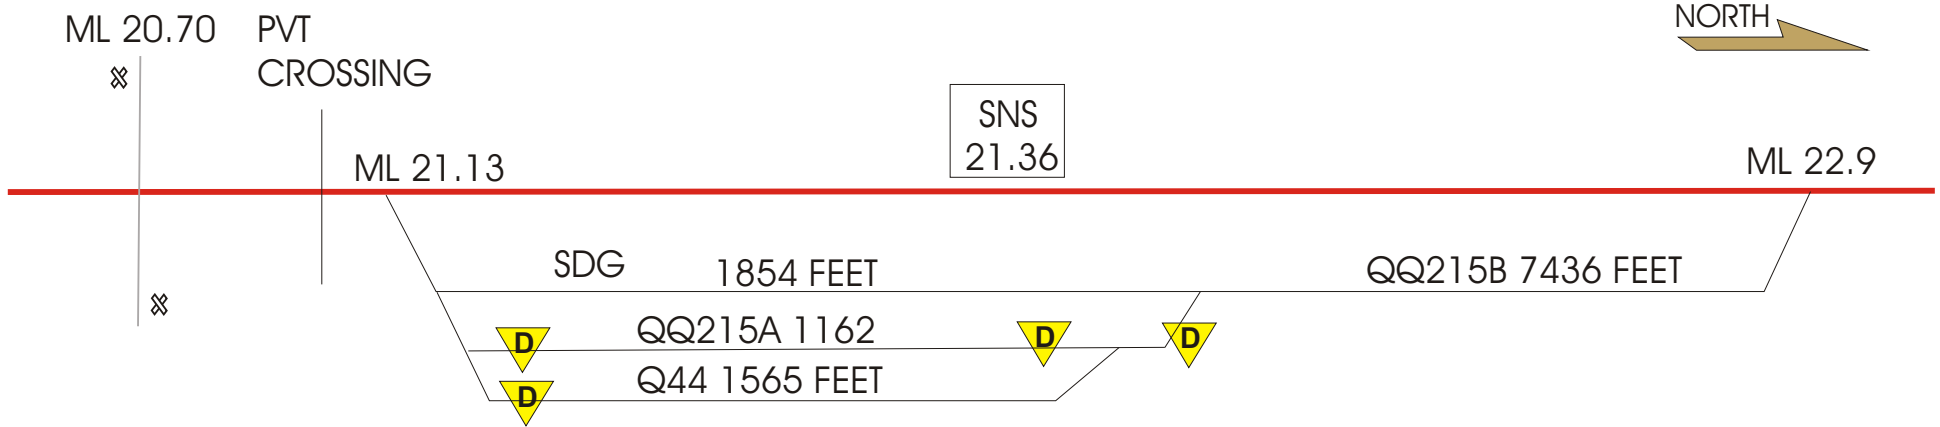

SASKATCHEWAN  
SERVICE AREA  
LANIGAN SUB


BULYEA JCT 6222



CANADIAN  
PACIFIC  
RAILWAY

SOUTH

NORTH

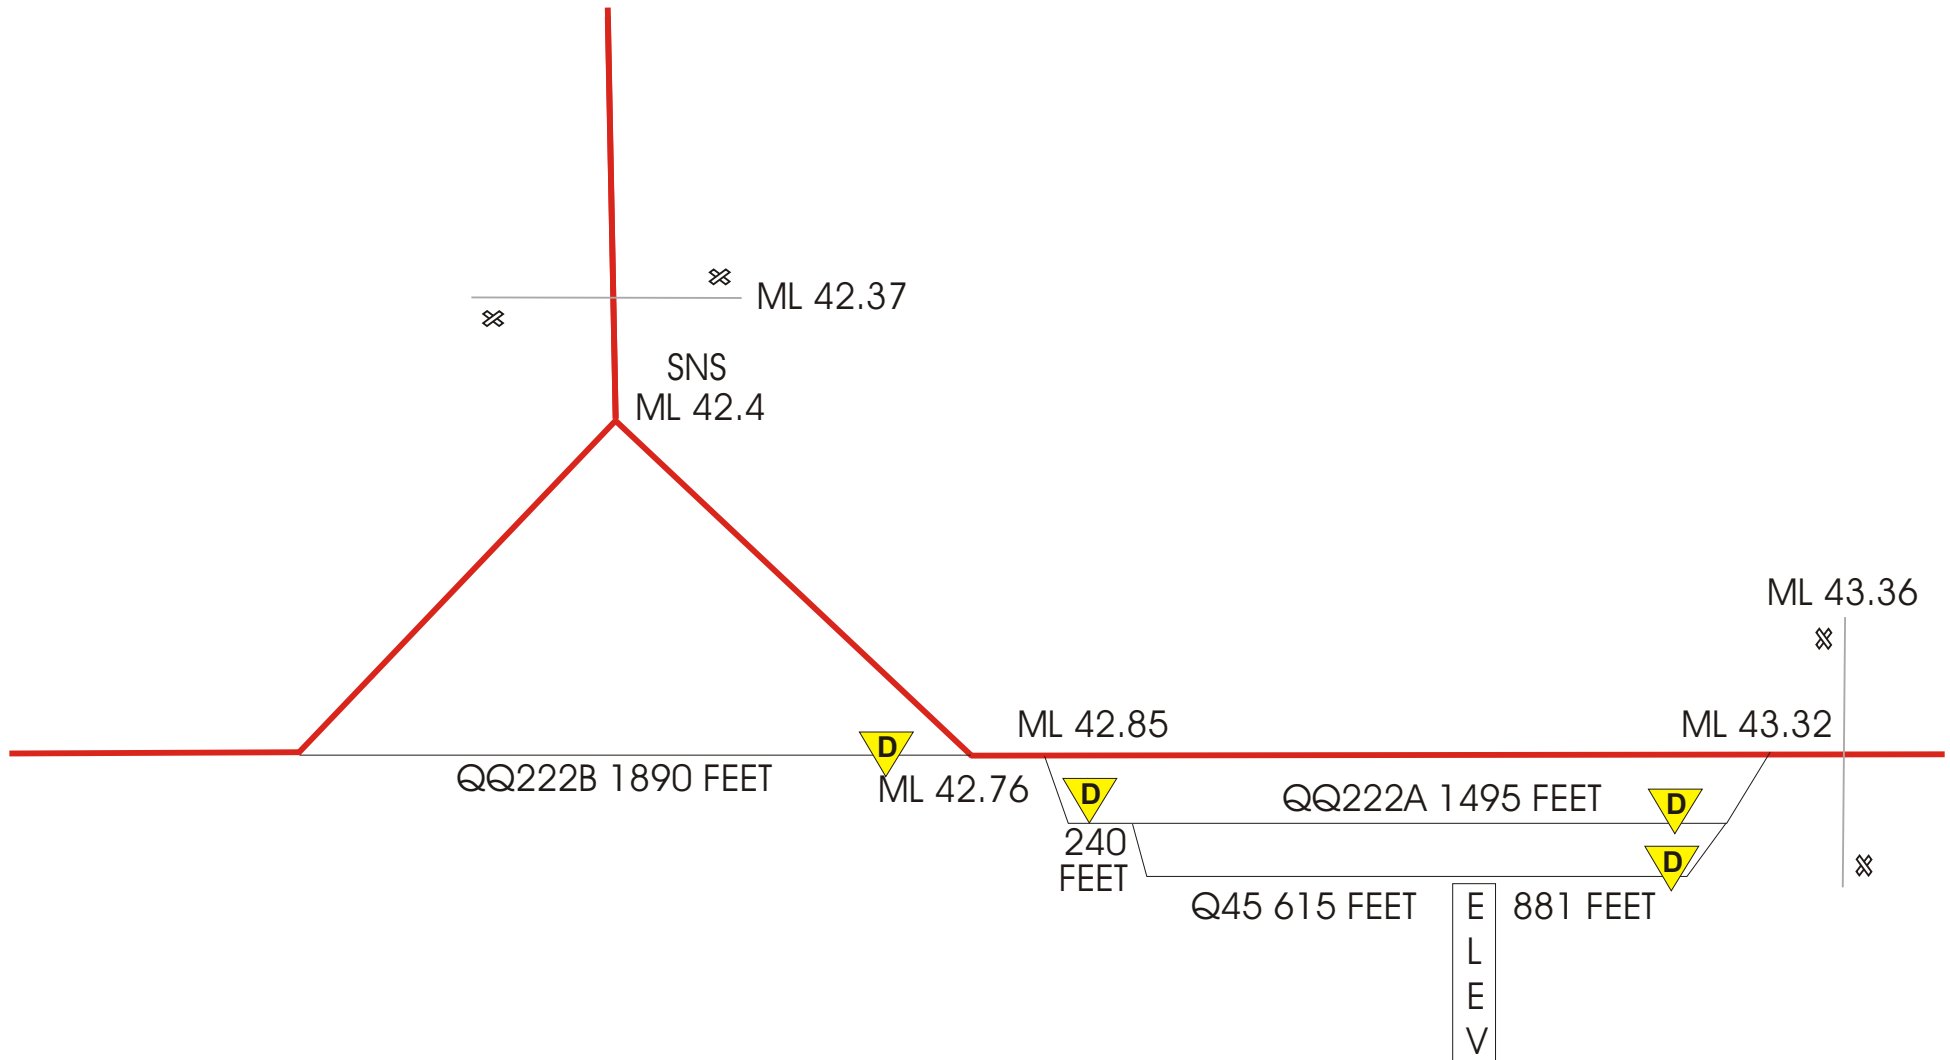


LAN 59

**SASKATCHEWAN  
SERVICE AREA  
LANIGAN SUB**




**CANADIAN  
PACIFIC  
RAILWAY**

**DUVAL6225**

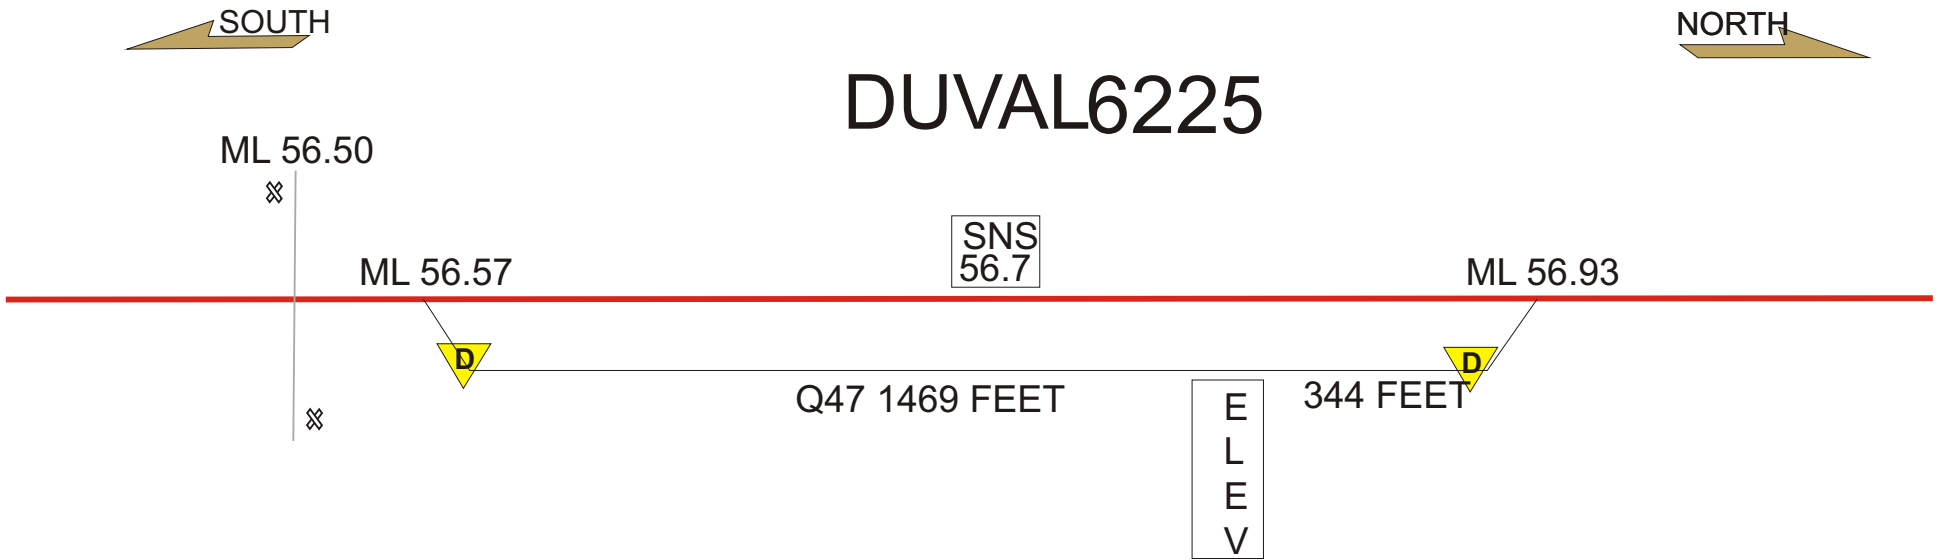


**STRASBOURG 6224**

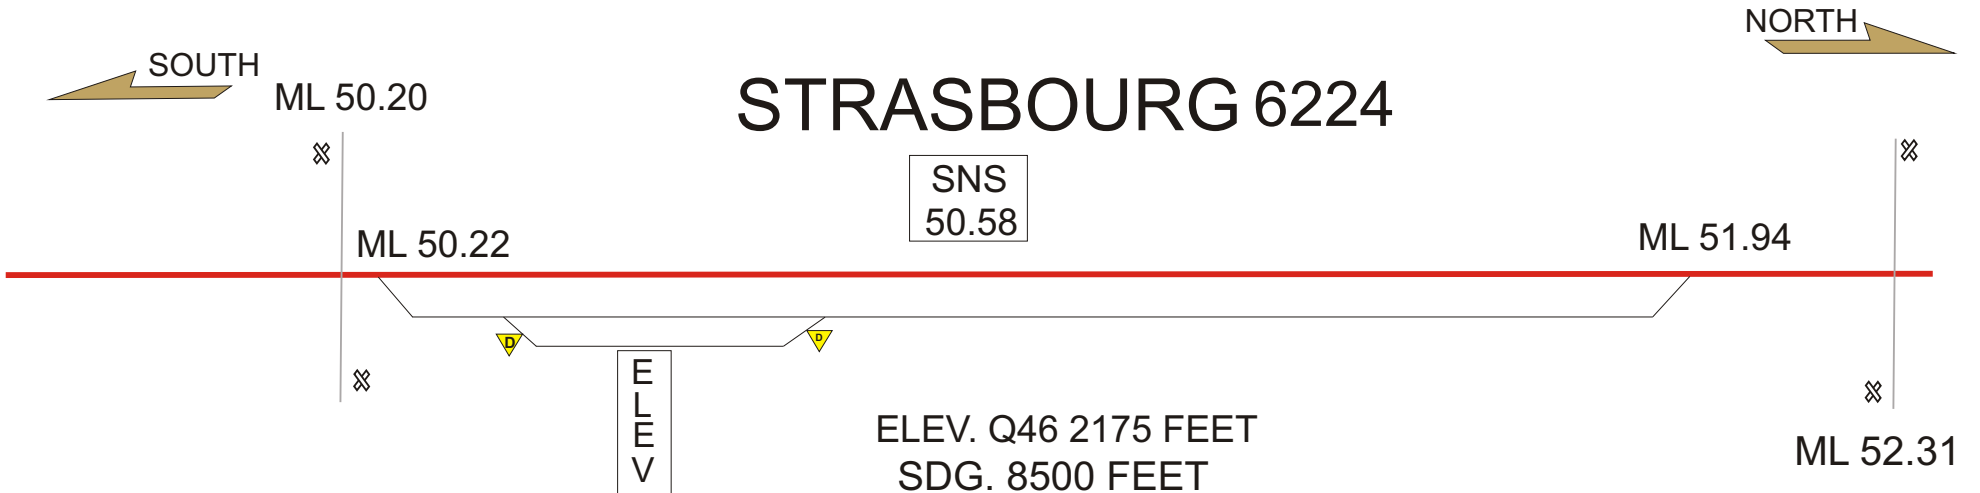


**LAN 60**



# GOVAN 6227

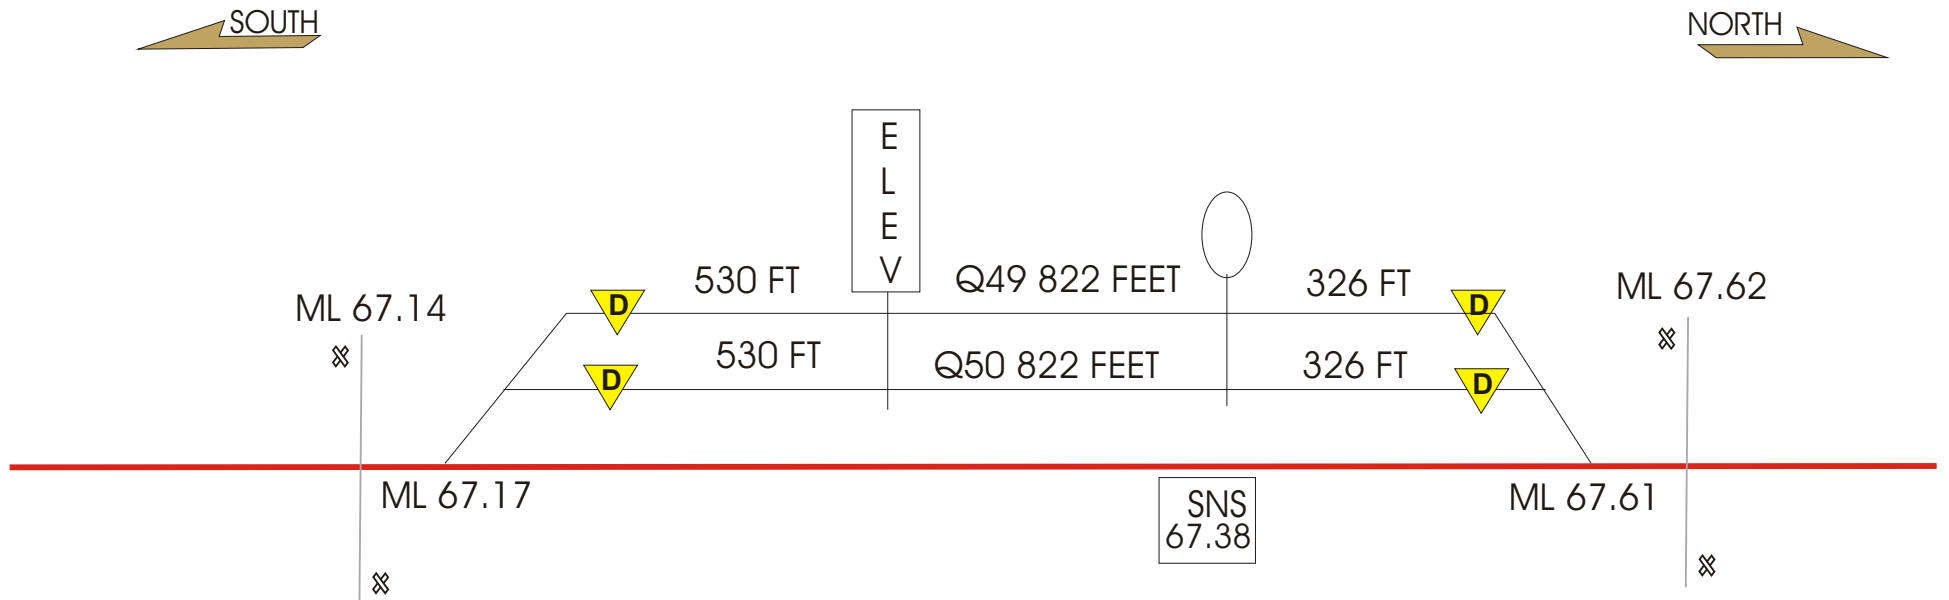

# CYMRIC 6226

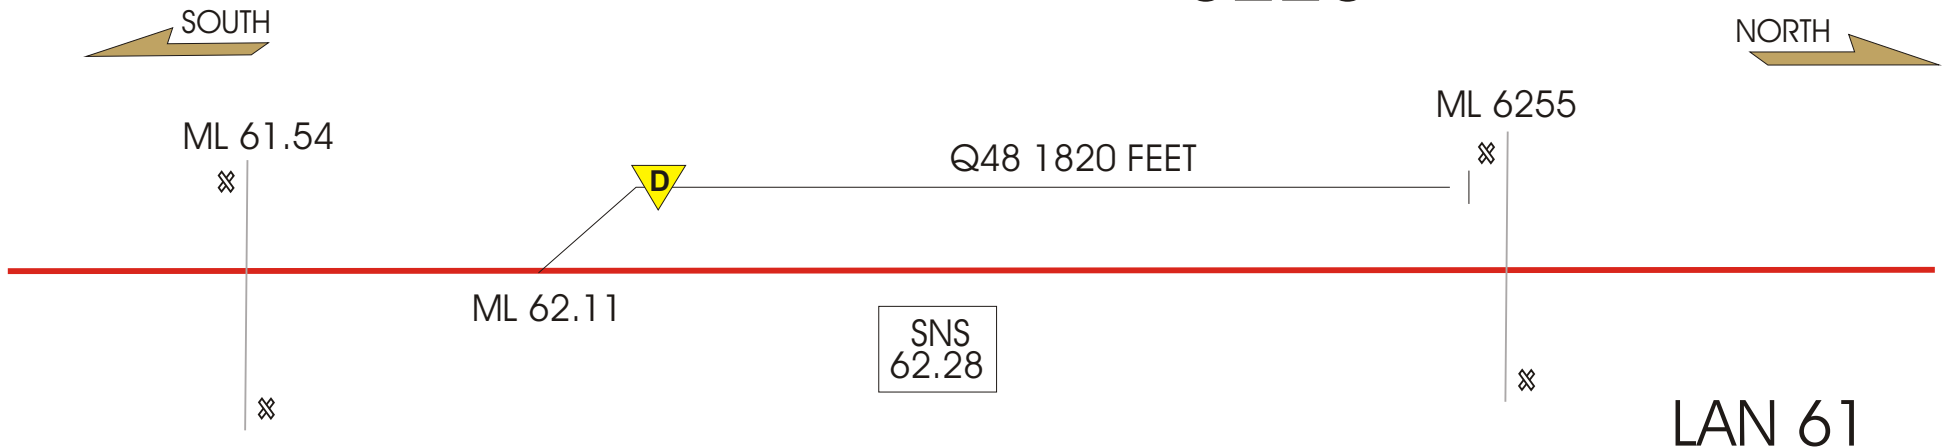


LAN 61

**SASKATCHEWAN  
SERVICE AREA  
LANIGAN SUB**




**CANADIAN  
PACIFIC  
RAILWAY**

# NOKOMIS 6230

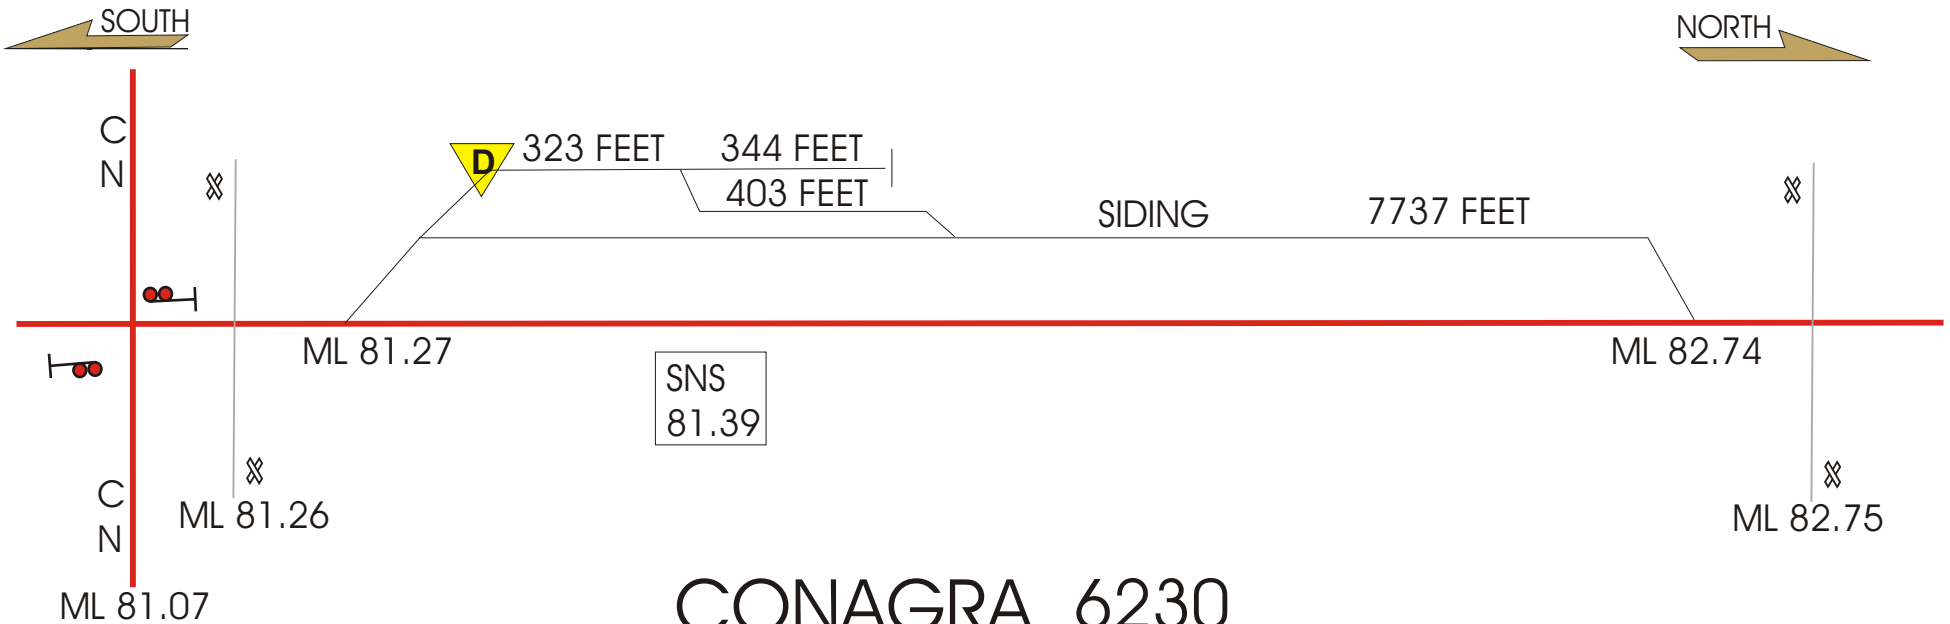

# CONAGRA 6230

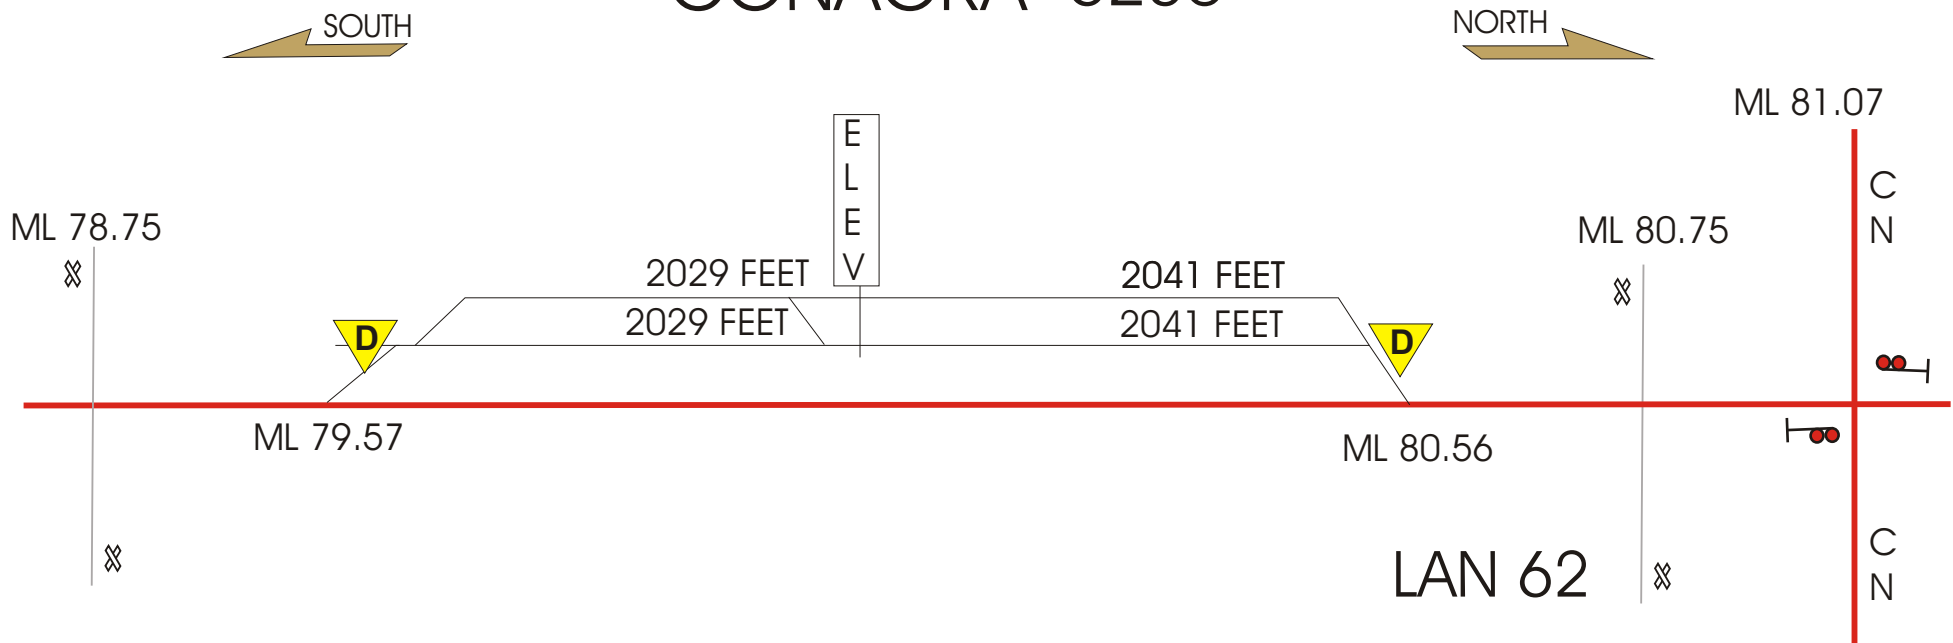

**SASKATCHEWAN  
SERVICE AREA  
LANIGAN SUB**



**CANADIAN  
PACIFIC  
RAILWAY**

