


VERTICAL SIGN

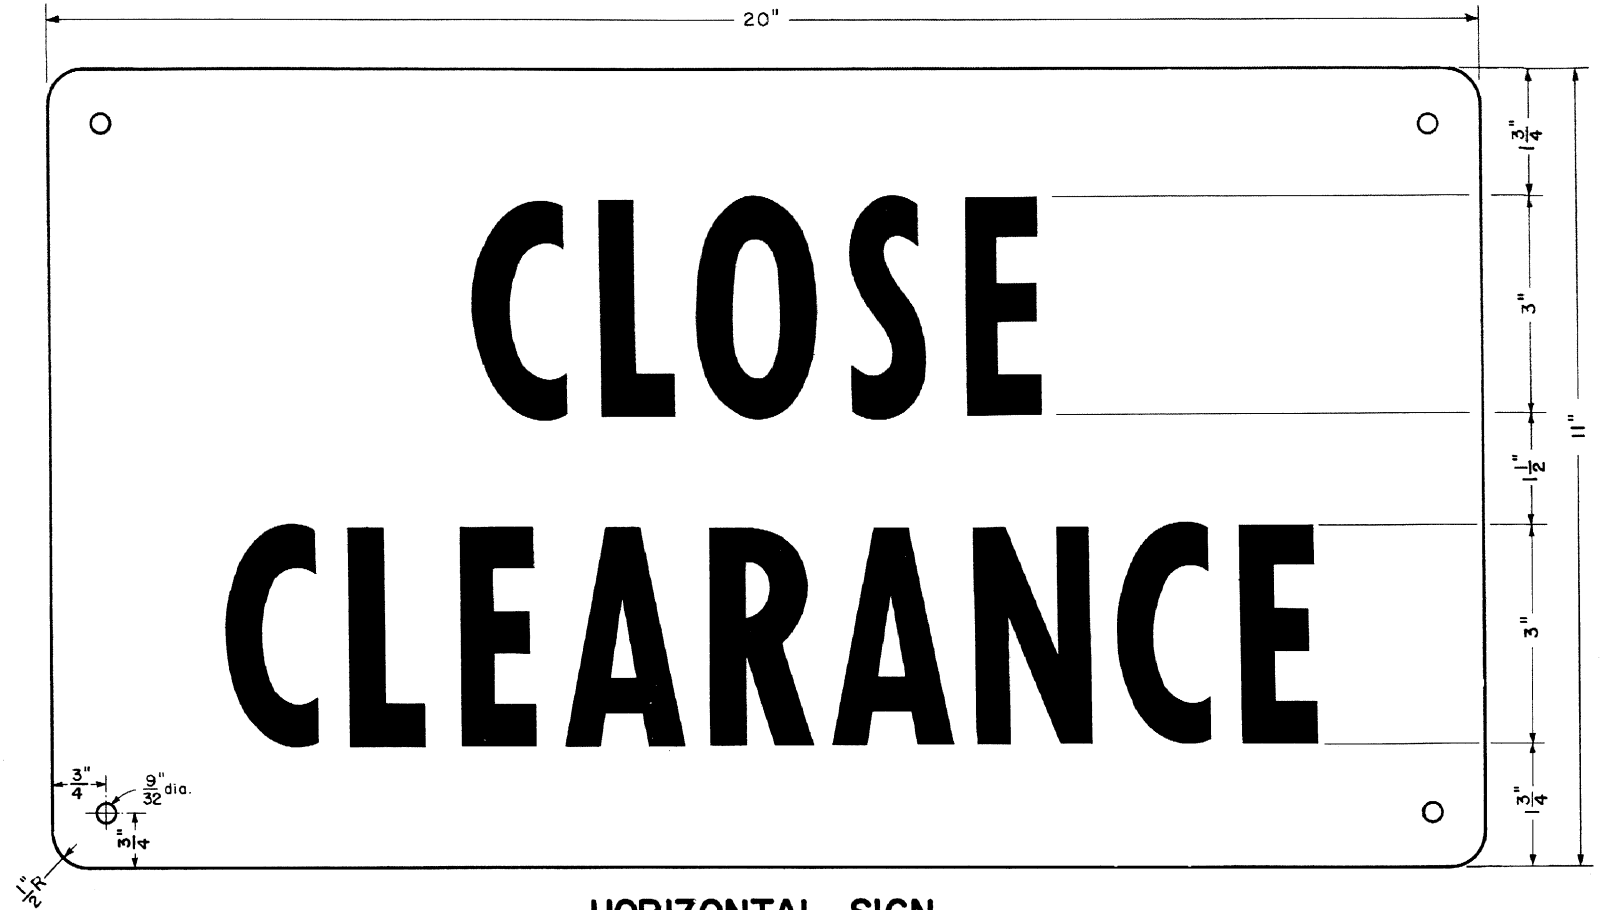

HORIZONTAL SIGN

NOTES

- 1 - The sign plate shall be 6061-T6 aluminum sheeting .081" thick, with one side covered with No.2870 Silver Scotchlite and No.605 Black Scotchal letters.
- 2 - "Close Clearance" signs shall be displayed where objects do not provide for full clearance as per C.R.Plan 70051-(). The signs shall be attached to the side of a building or other flat surface and shall be held away from the surface about 1" with furring strips or spools, to allow for ventilation. No.14 aluminum round head wood screws or 1/4" dia. aluminum bolts shall be used to attach the signs. Aluminum washers shall be used under heads of bolts or screws.
- 3 - Lettering to be as shown on Plan 78010-() for the vertical sign and in the condensed form for the horizontal sign.
- 4 - Signs to be furnished with attachment hardware.

78420-B



STANDARD

CLOSE CLEARANCE SIGNS

AUGUST, 1979

RH Smith
Chief Engineer - Maintenance of Way

LB Gordon
Chief Engineering Officer