



NOTATION


- A Not more than 5'
- B Not less than 15'
- C Maximum 20', minimum 5'-6"

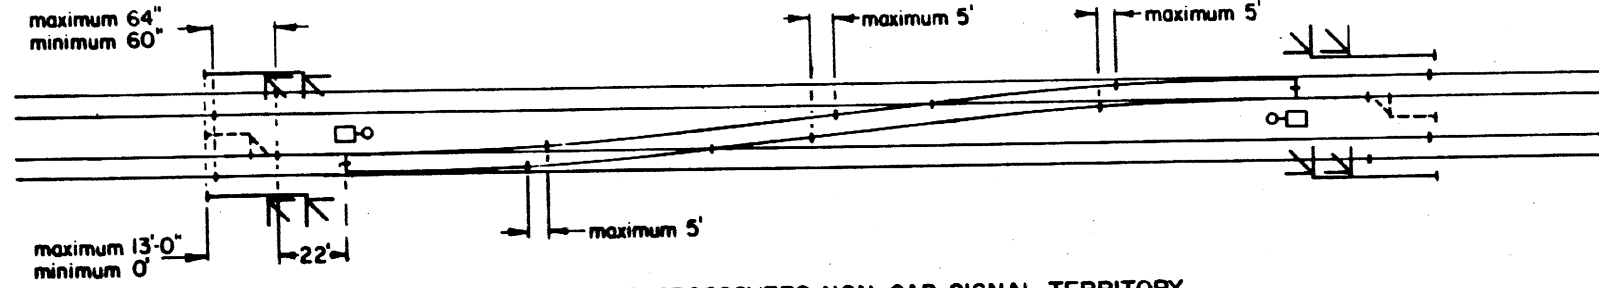


INTERLOCKED CROSSOVERS NON-CAB SIGNAL TERRITORY
 FIG. 11

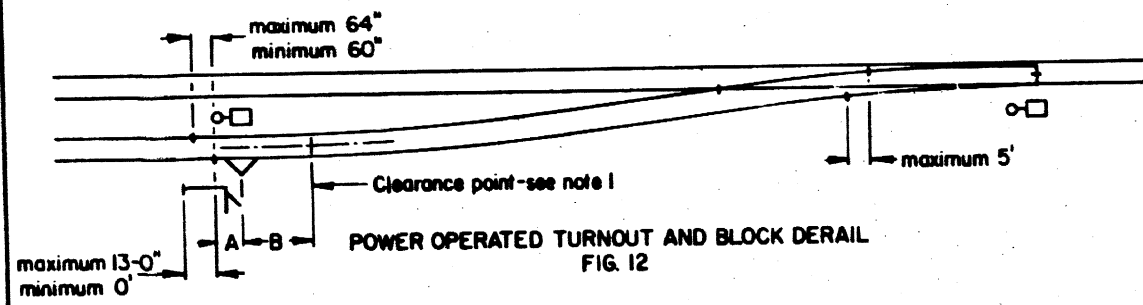


POWER OPERATED TURNOUT AND BLOCK DERAIL
 FIG. 12

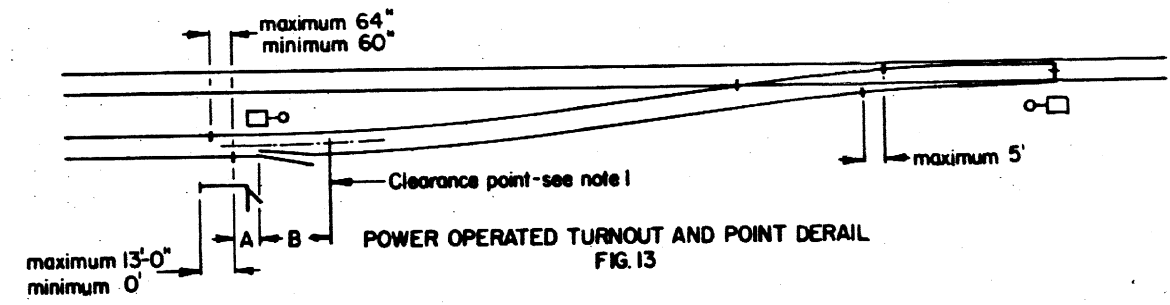


POWER OPERATED TURNOUT AND POINT DERAIL
 FIG. 13

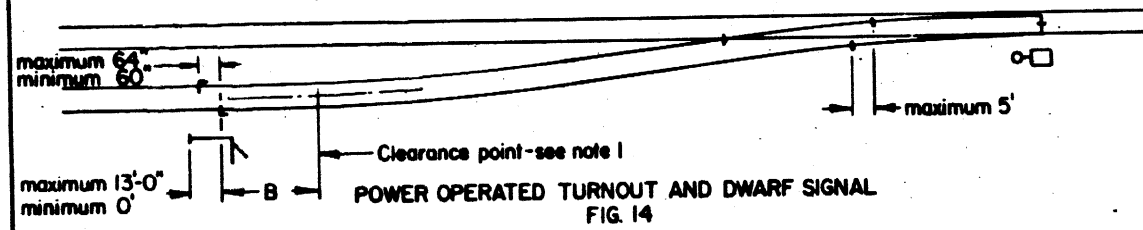

POWER OPERATED TURNOUT AND DWARF SIGNAL
 FIG. 14

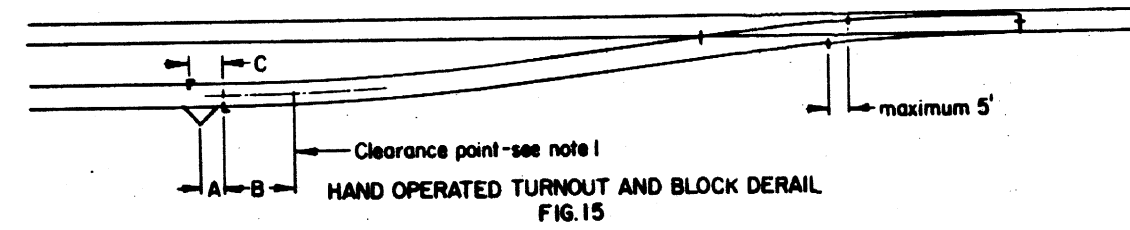

HAND OPERATED TURNOUT AND BLOCK DERAIL
 FIG. 15

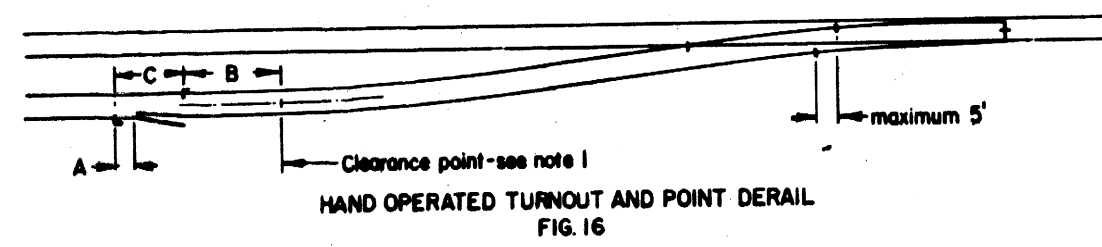

HAND OPERATED TURNOUT AND POINT DERAIL
 FIG. 16

SEE NOTES ON SHEET 1

SHEET 3

CONRAIL  **CS-9012-A**

STANDARD
 LOCATION OF INSULATED JOINTS

MAY 20, 1983