

GRADE LINE



19 73

**TRACK CHART  
ILLINOIS DIVISION**

ALIGNMENT

CURVES TO LEFT  
CURVES TO RIGHT

TRACKS

BRANCH LINE

LAFAYETTE TO COLONA, ILLINOIS

M.P. 41.0 TO 82.44  
SUBDIVISION - 3-A  
PAGES 20-A-E

- LEGEND -

- R TRAIN REGISTER STATION
- F FUEL STATION
- W WATER STATION
- T TURNTABLE
- Y WYE
- YD. STATION WHERE YARD LIMIT  
SIGNS ARE MAINTAINED


WBM

WEIGHT OF RAIL  
YEAR ROLLED  
YEAR LAID

EBM


WEIGHT OF RAIL  
YEAR ROLLED  
YEAR LAID



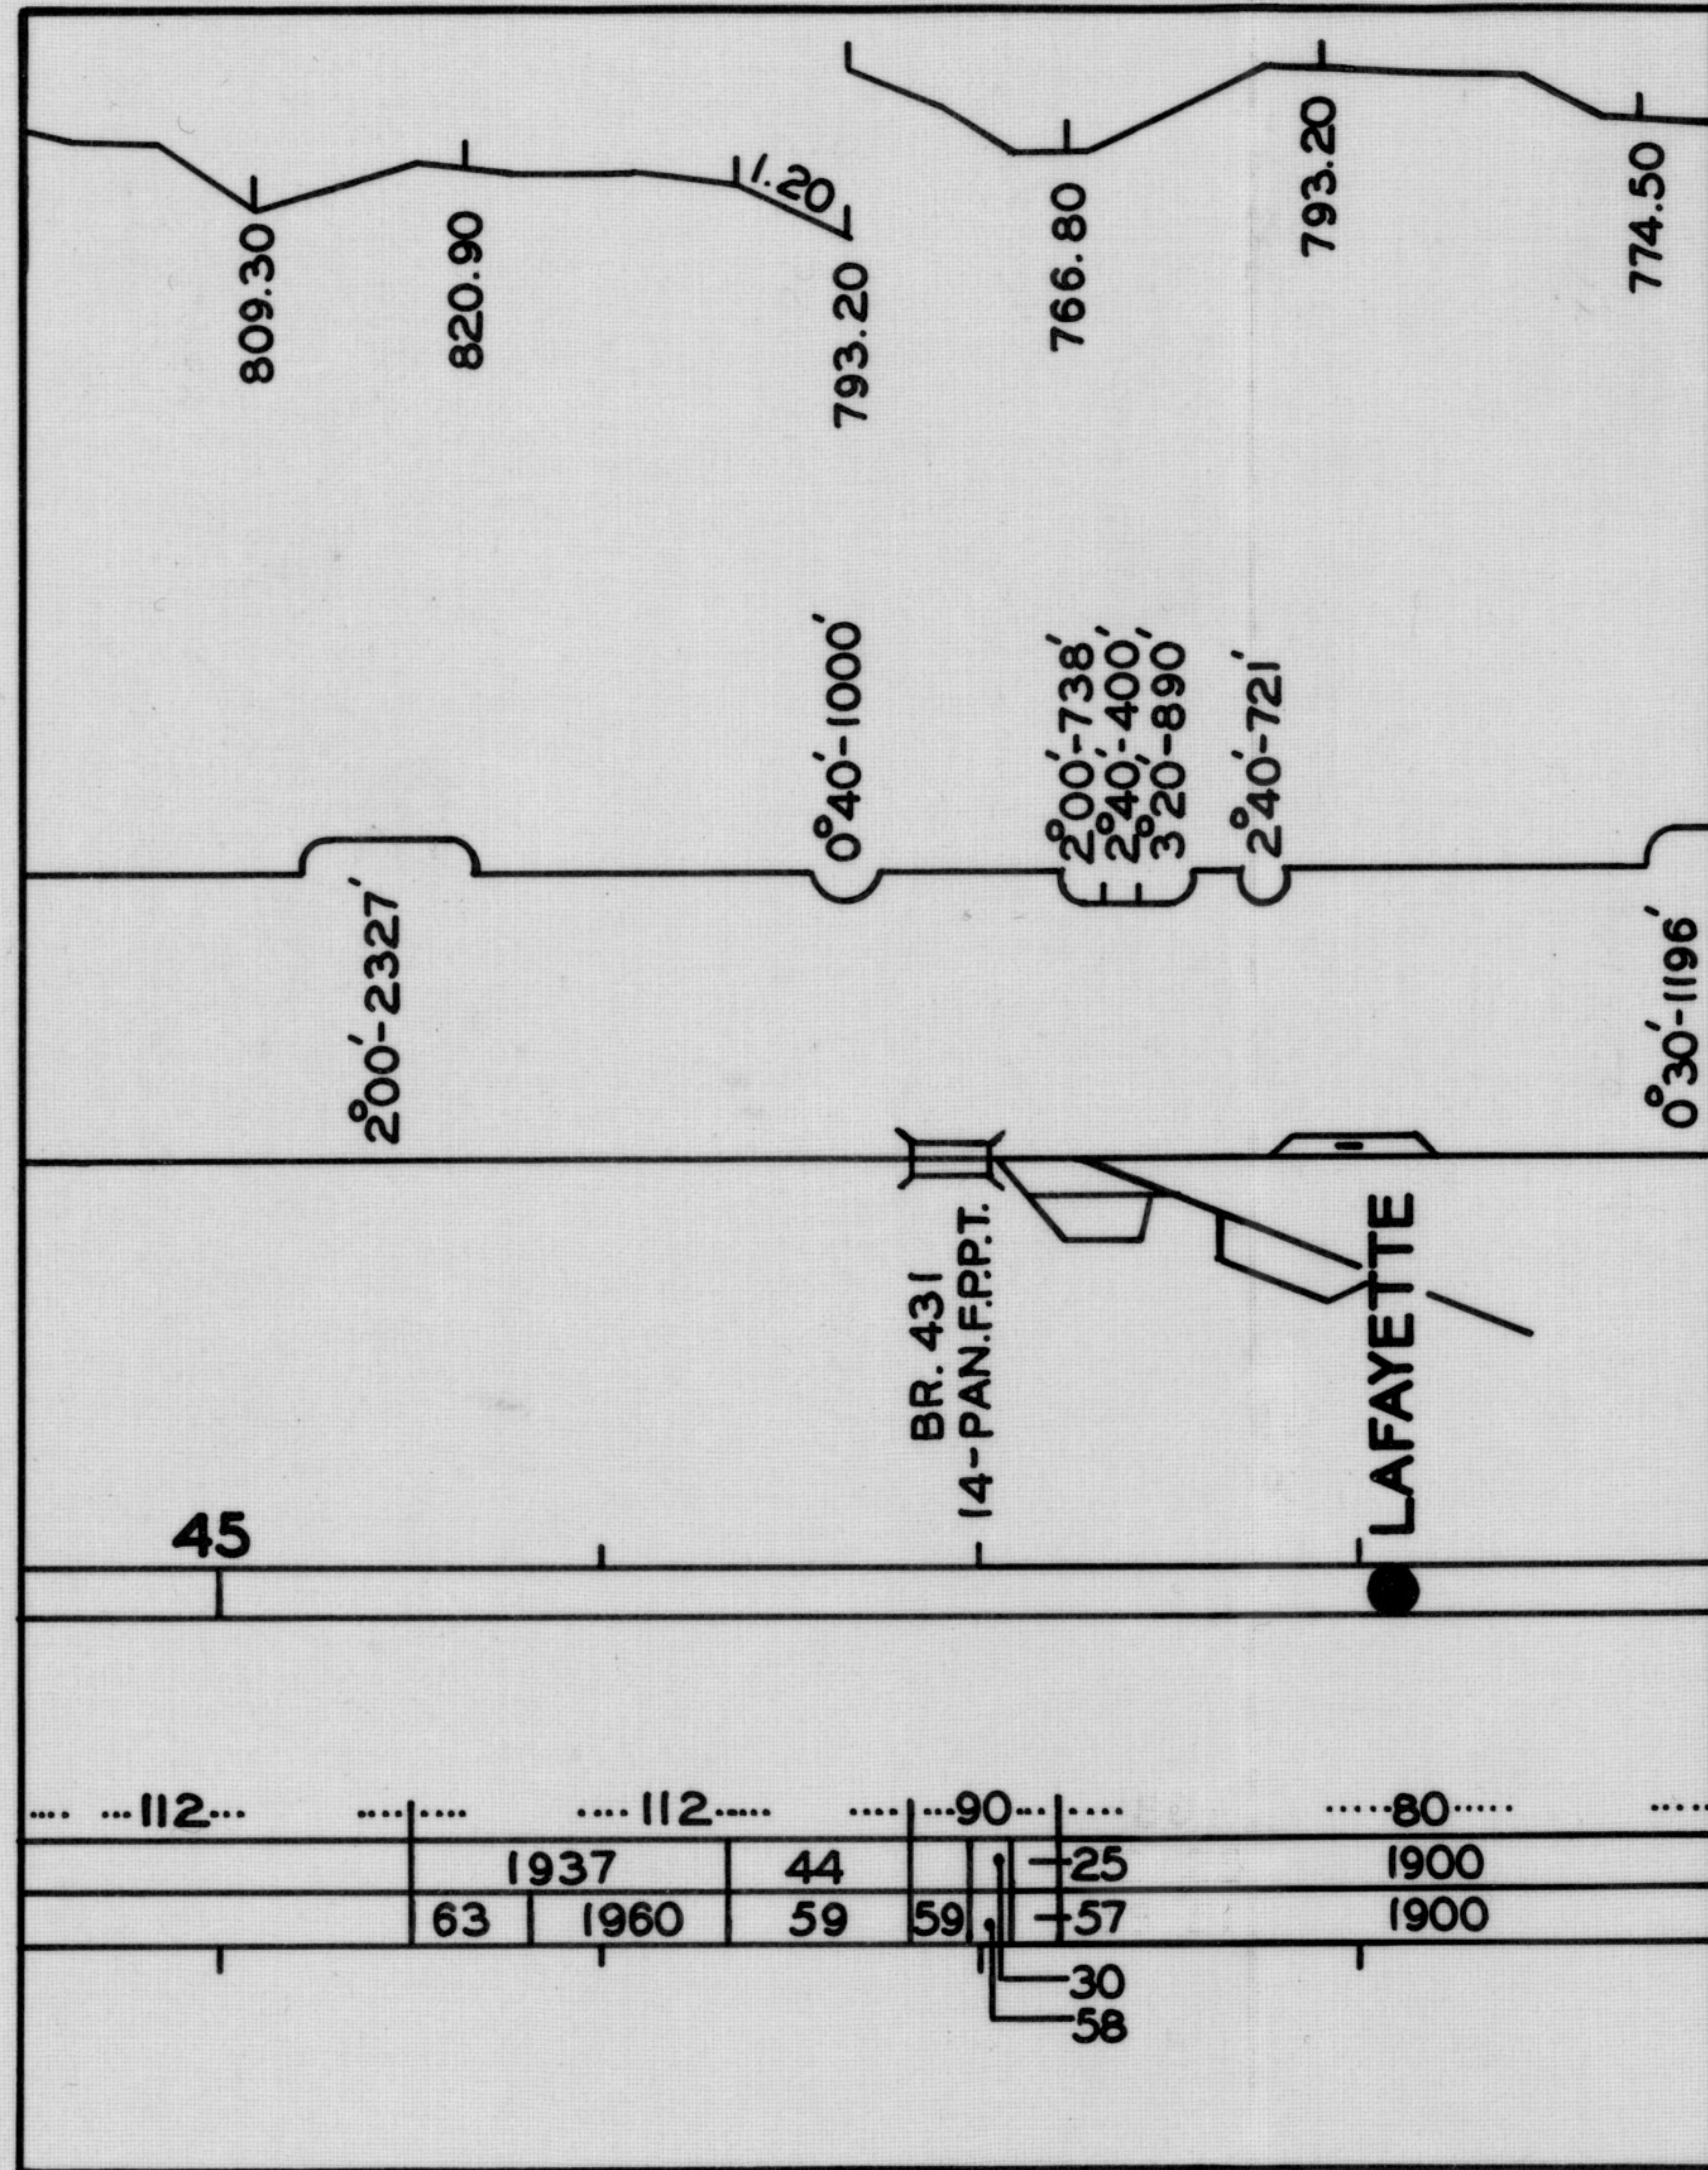


M.P. 41.05




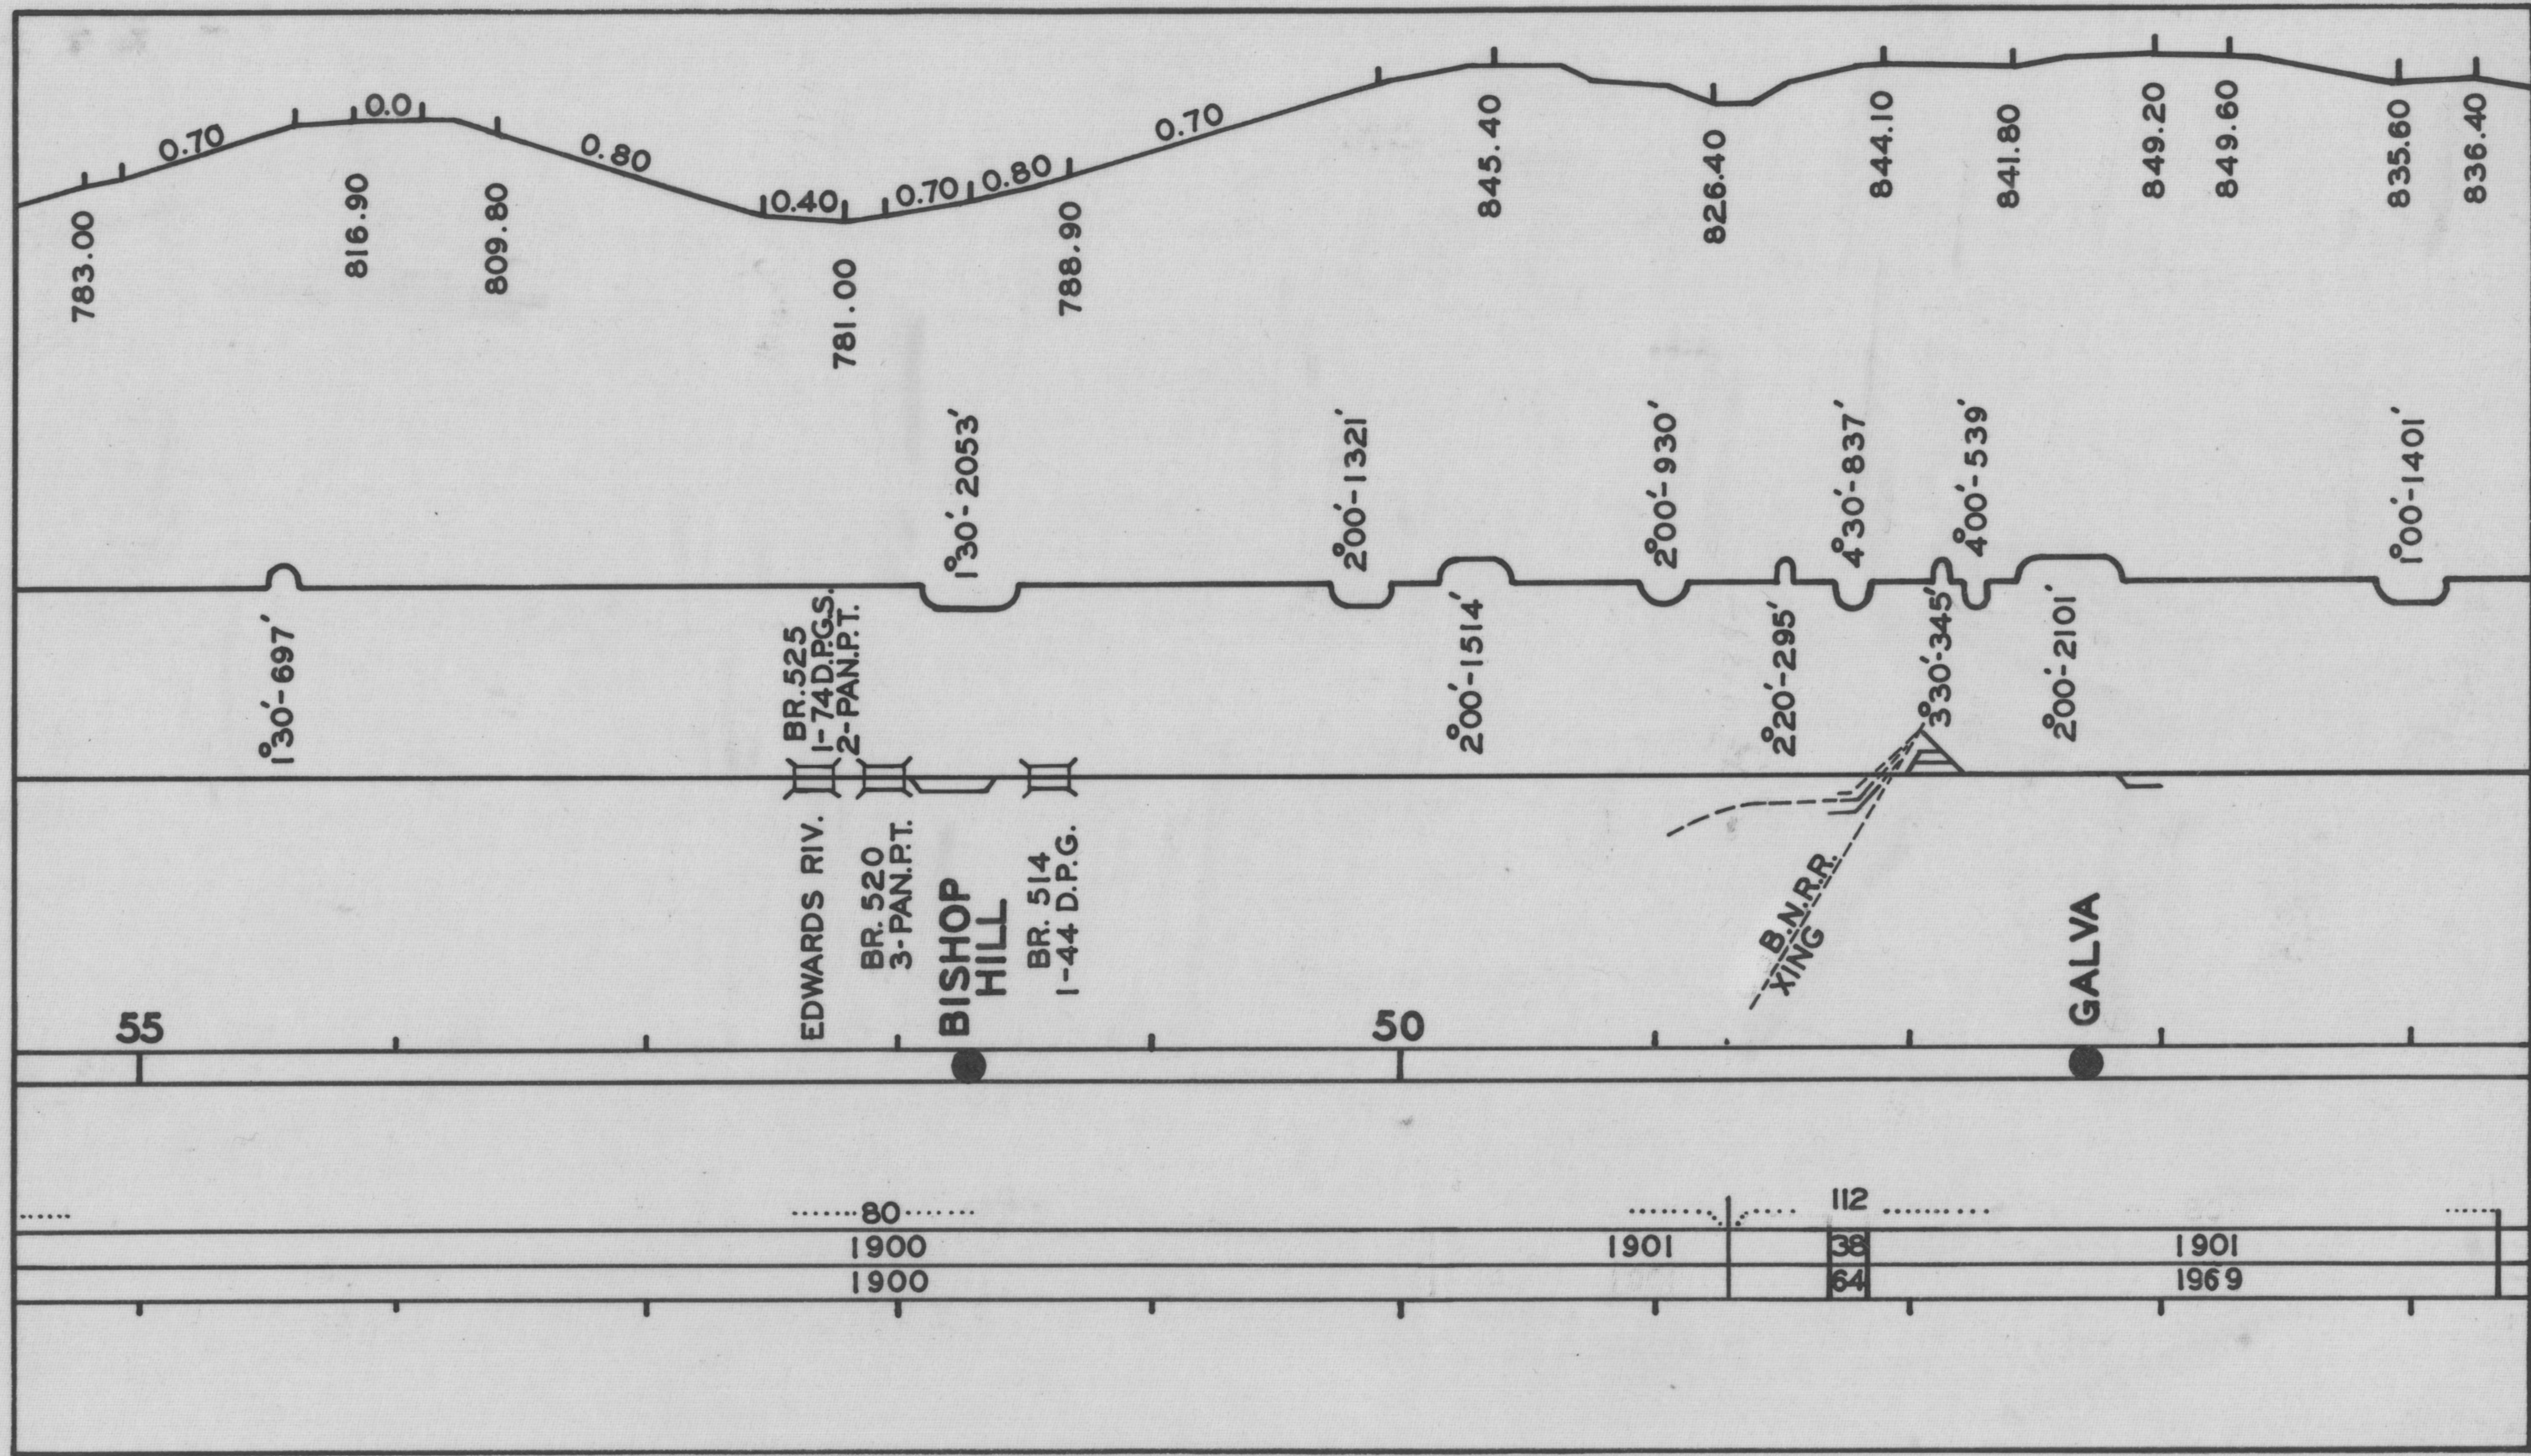



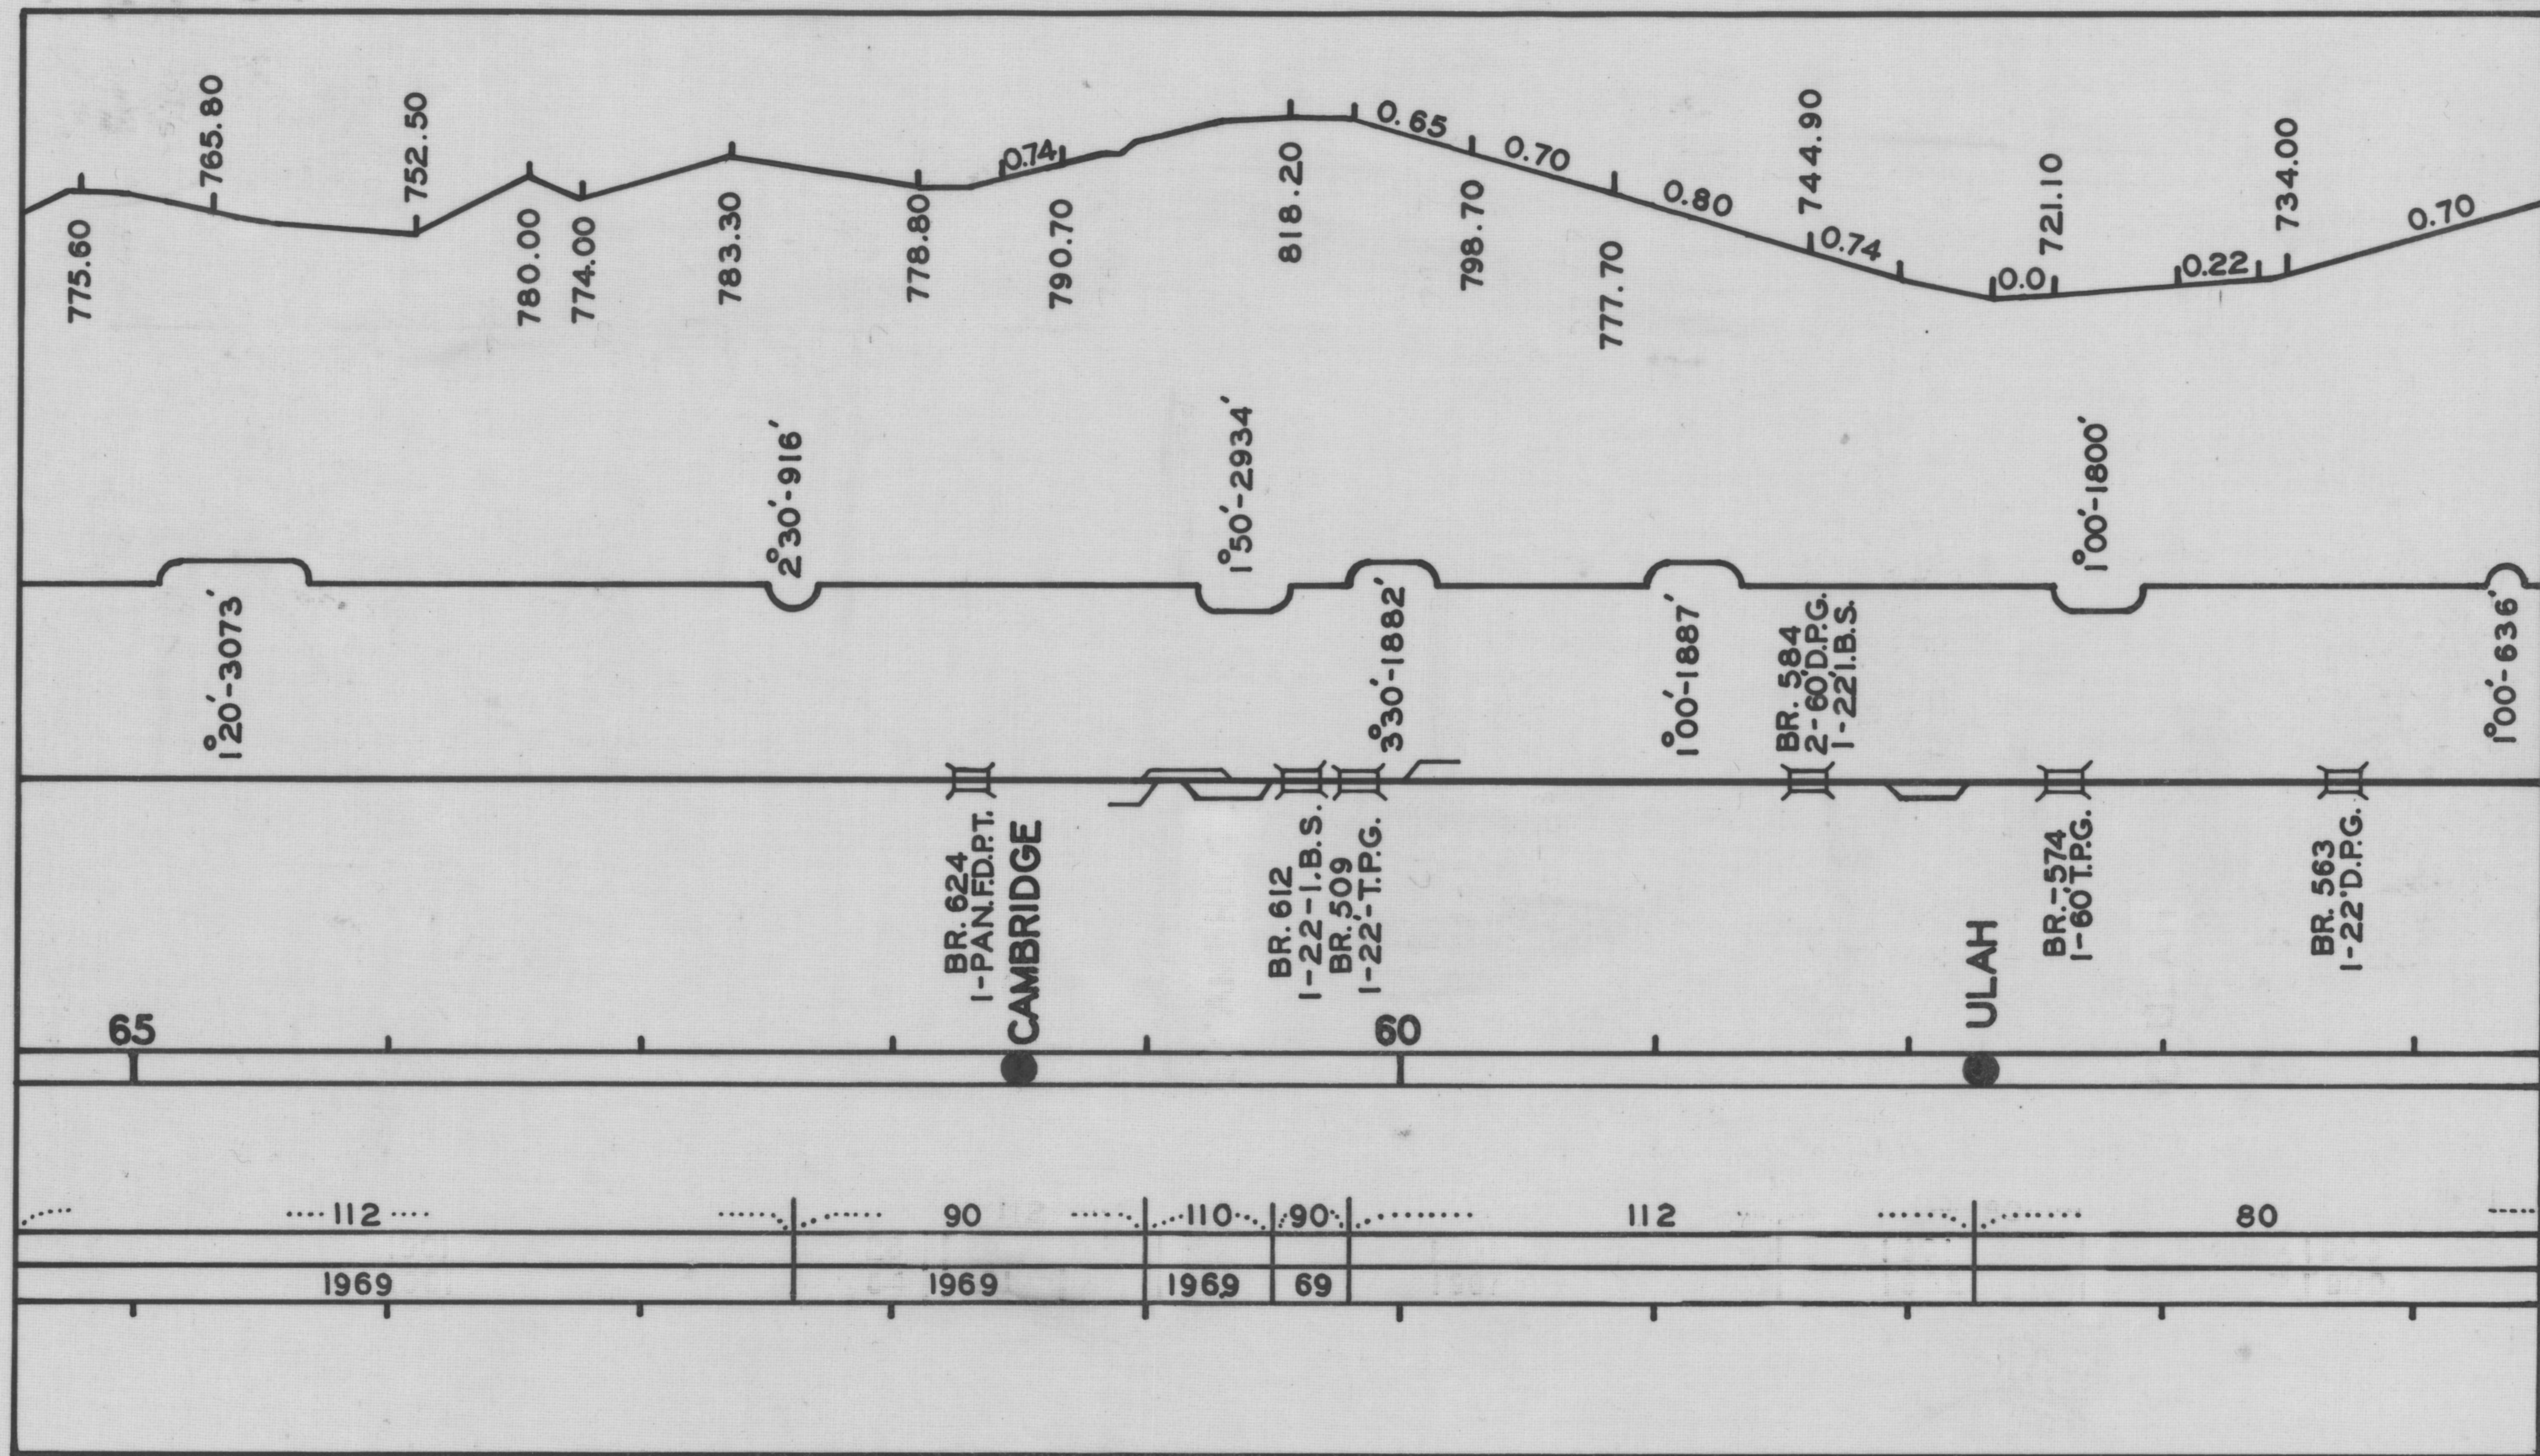



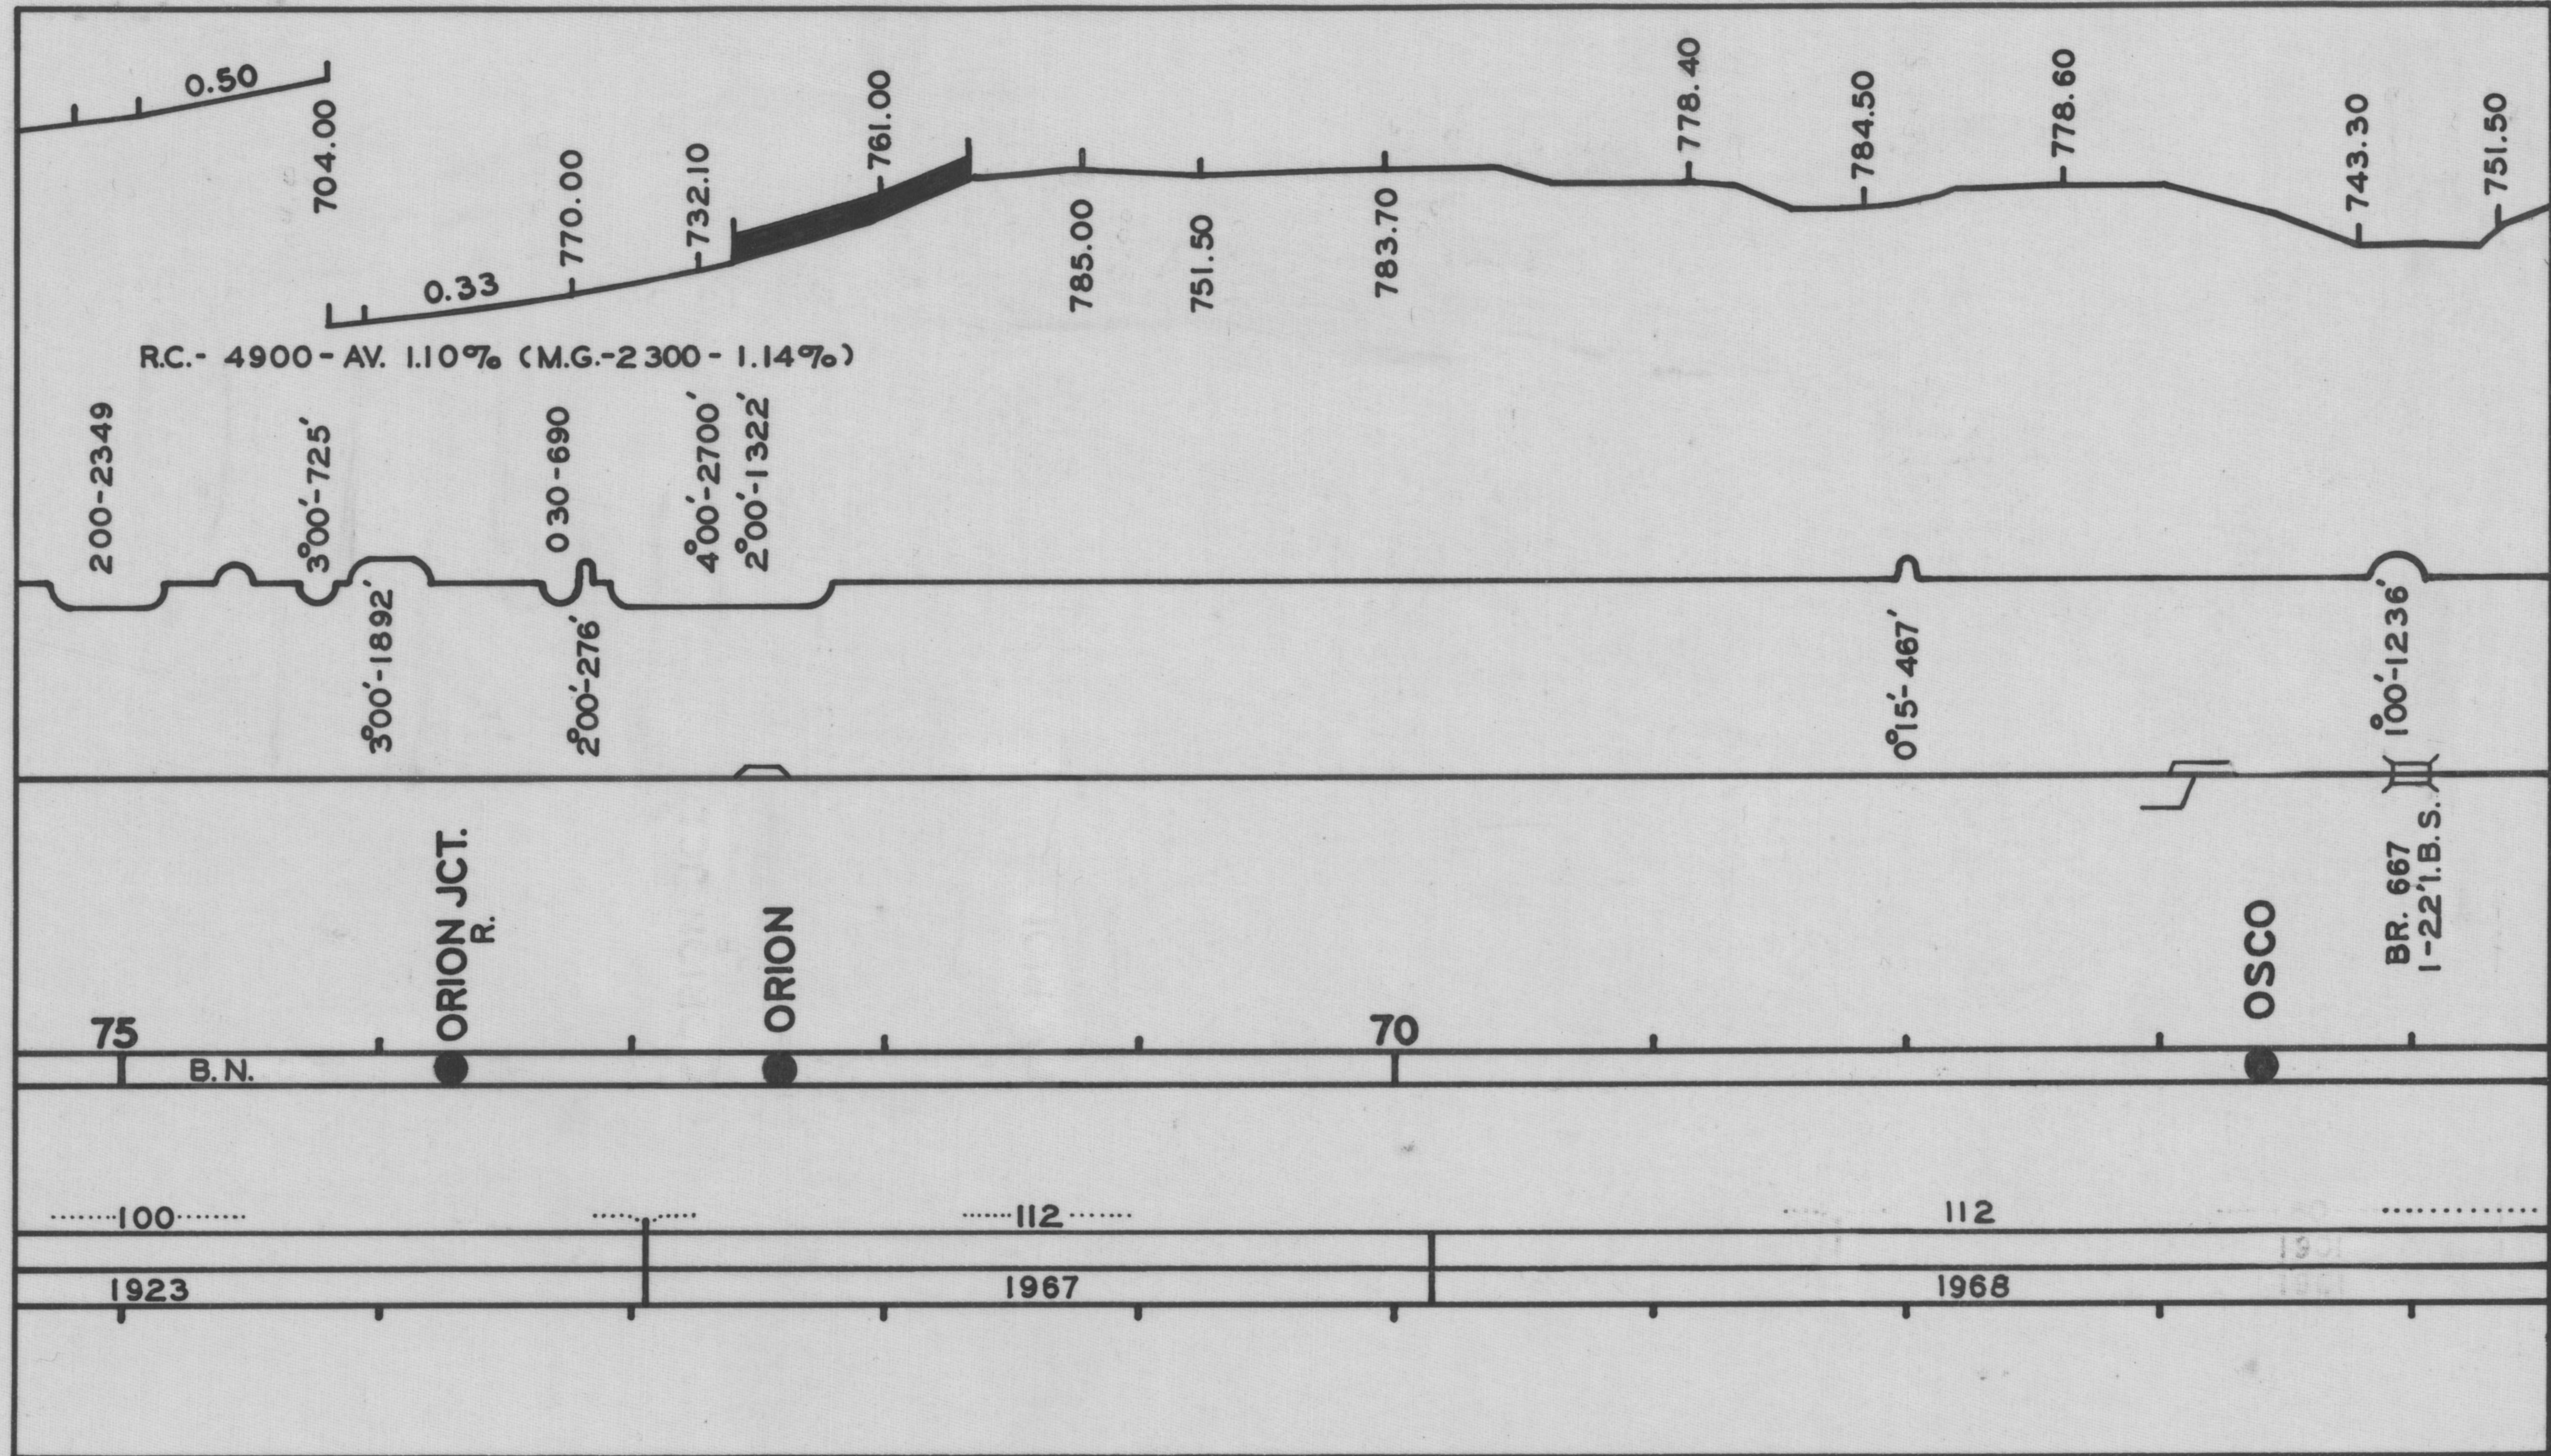



GRADE LINE

ALIGNMENT  
CURVES TO LEFT  
CURVES TO RIGHT

TRACK

MILE POST  
STATION  
LOCATION

WEIGHT OF RAIL  
YEAR ROLLED  
YEAR LAID

