



19 73

# TRACK CHART NORTHERN DIVISION

## MAIN LINE

MANLY, IA. TO MINNEAPOLIS, MINN.

M.P. 197.90 TO 365.15

SUBDIVISION - II  
PAGES 34-48

## - LEGEND -

R TRAIN REGISTER STATION  
F FUEL STATION  
W WATER STATION  
T TURNTABLE  
Y WYE  
YD. STATION WHERE YARD LIMIT  
SIGNS ARE MAINTAINED

GRADE LINE

ALIGNMENT

CURVES TO LEFT  
CURVES TO RIGHT

TRACKS


WBM.

WEIGHT OF RAIL  
YEAR ROLLED  
YEAR LAID

EBM.

WEIGHT OF RAIL  
YEAR ROLLED  
YEAR LAID



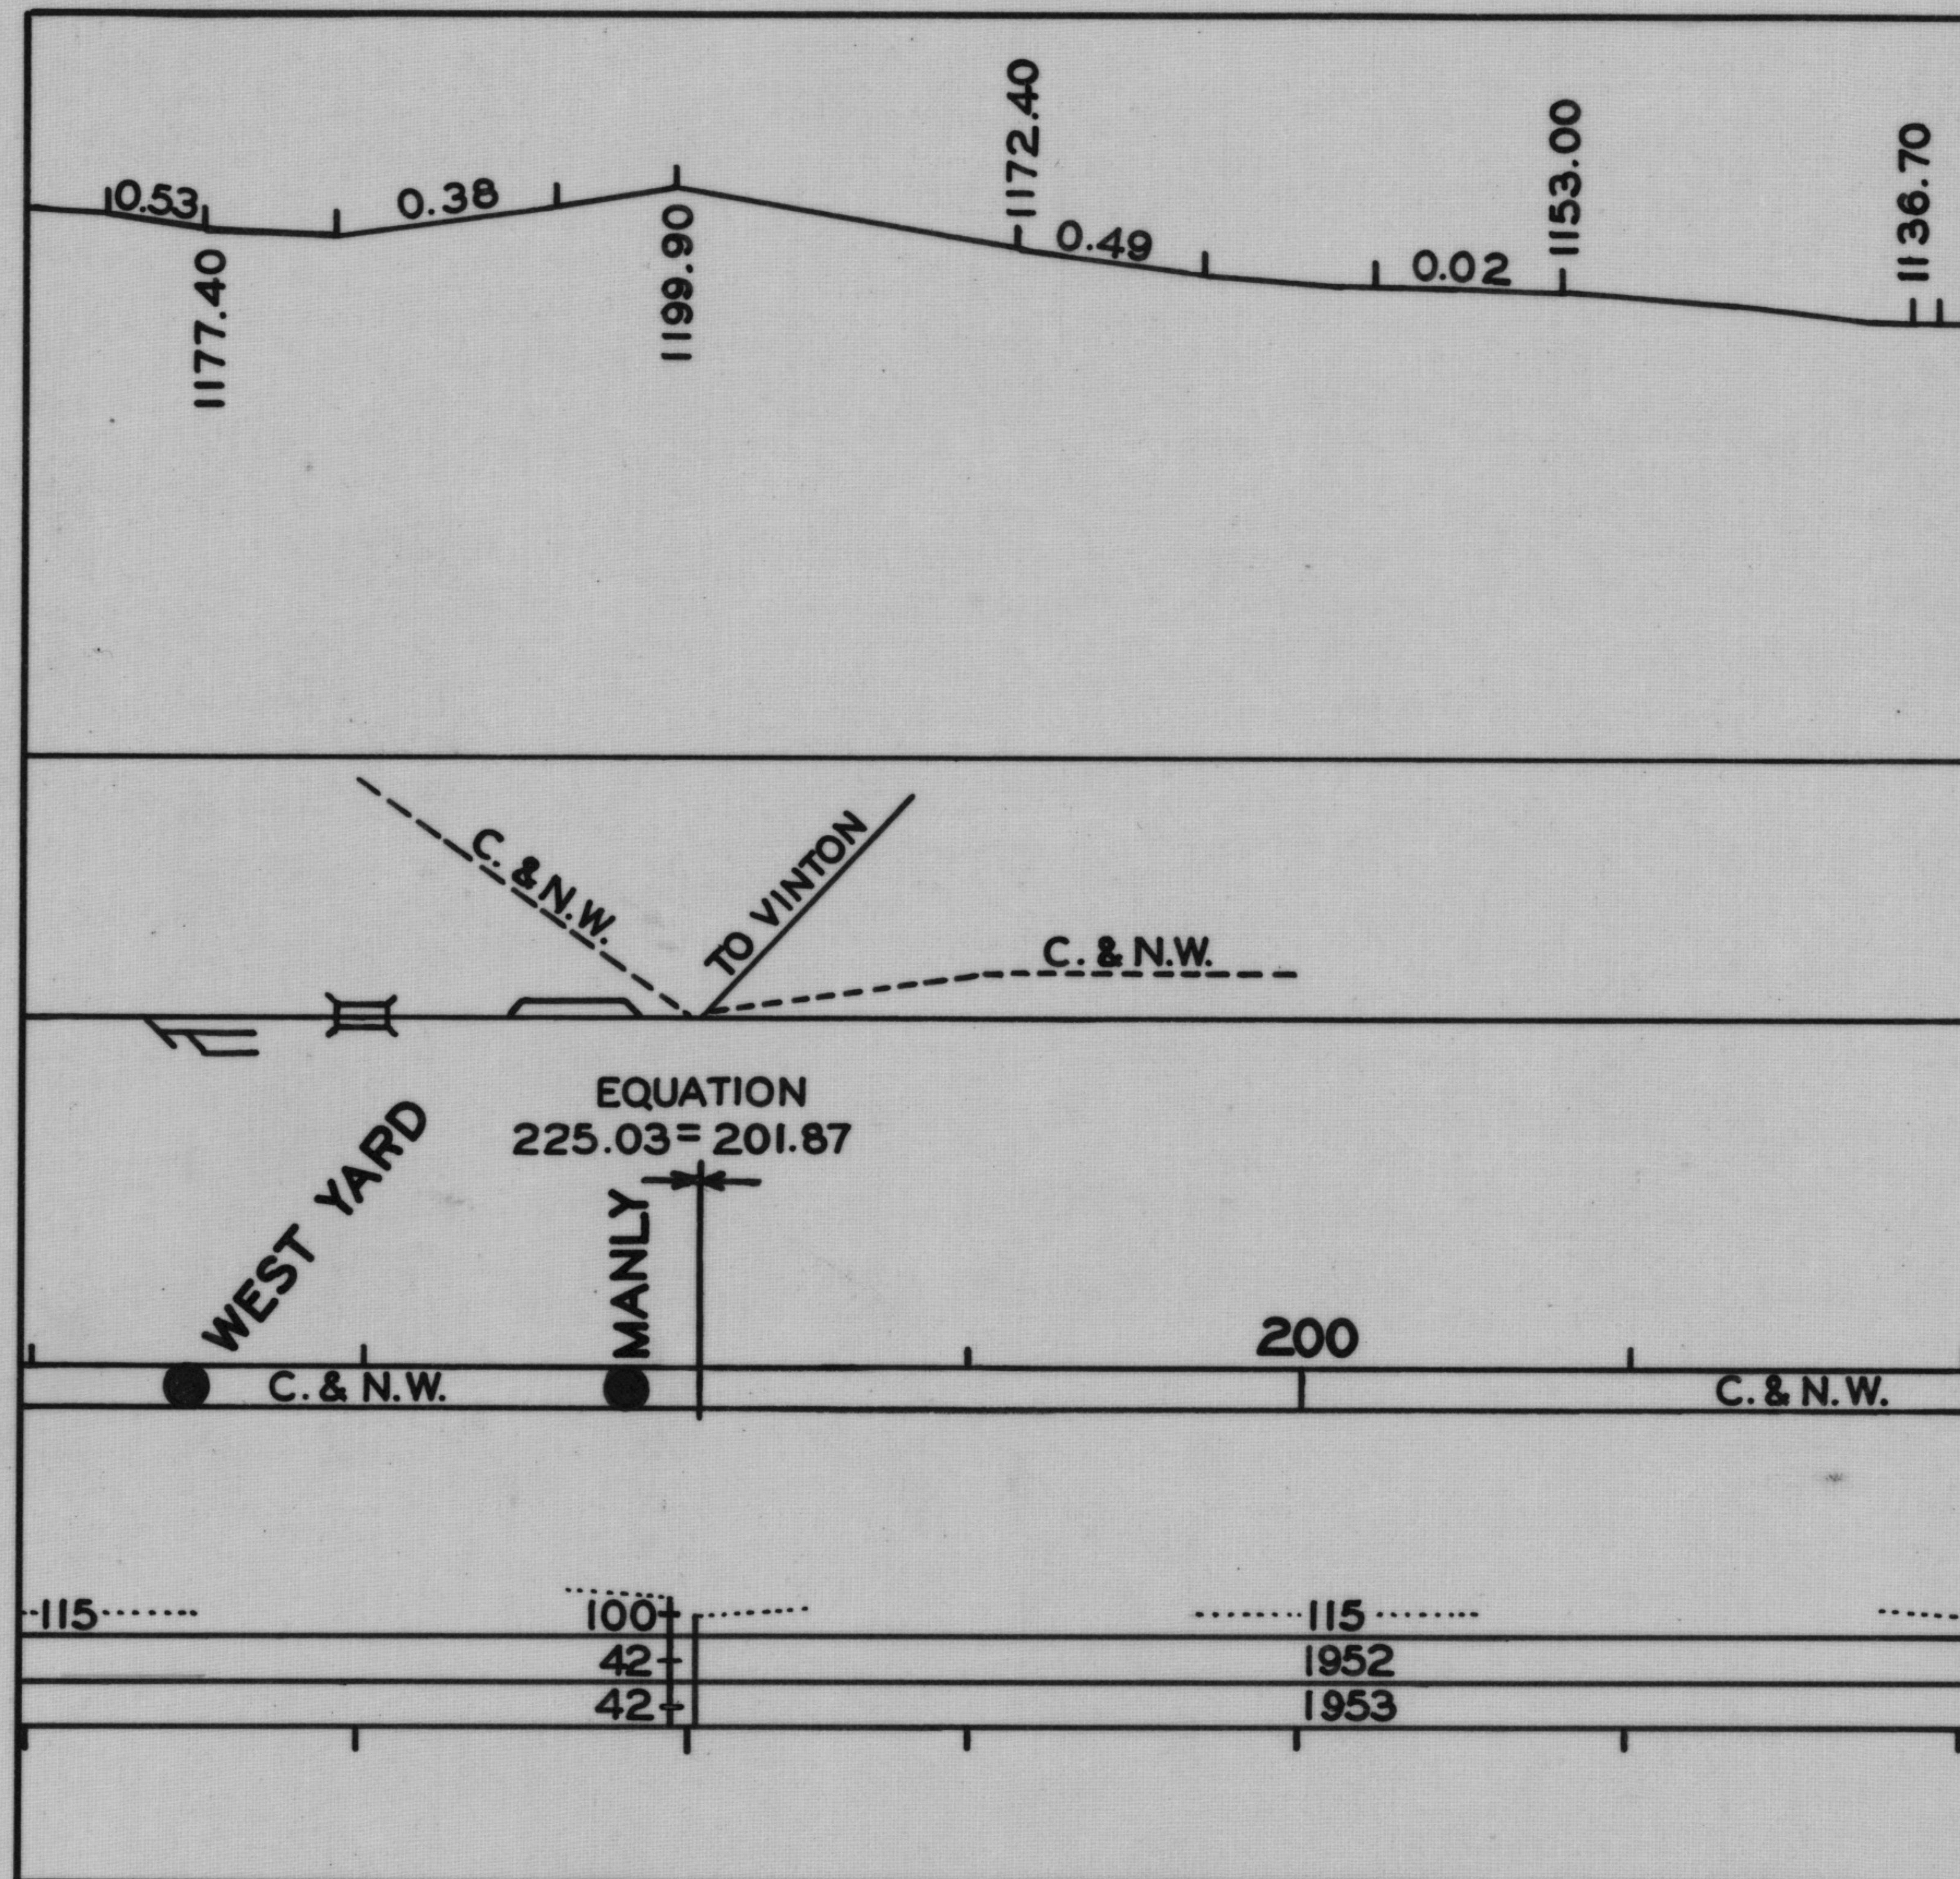

GRADE LINE


ALIGNMENT  
CURVES TO LEFT  
CURVES TO RIGHT

TRACK


MILE POST  
STATION LOCATIONS

WEIGHT OF RAIL  
YEAR ROLLED  
YEAR LAID  
MILE POST




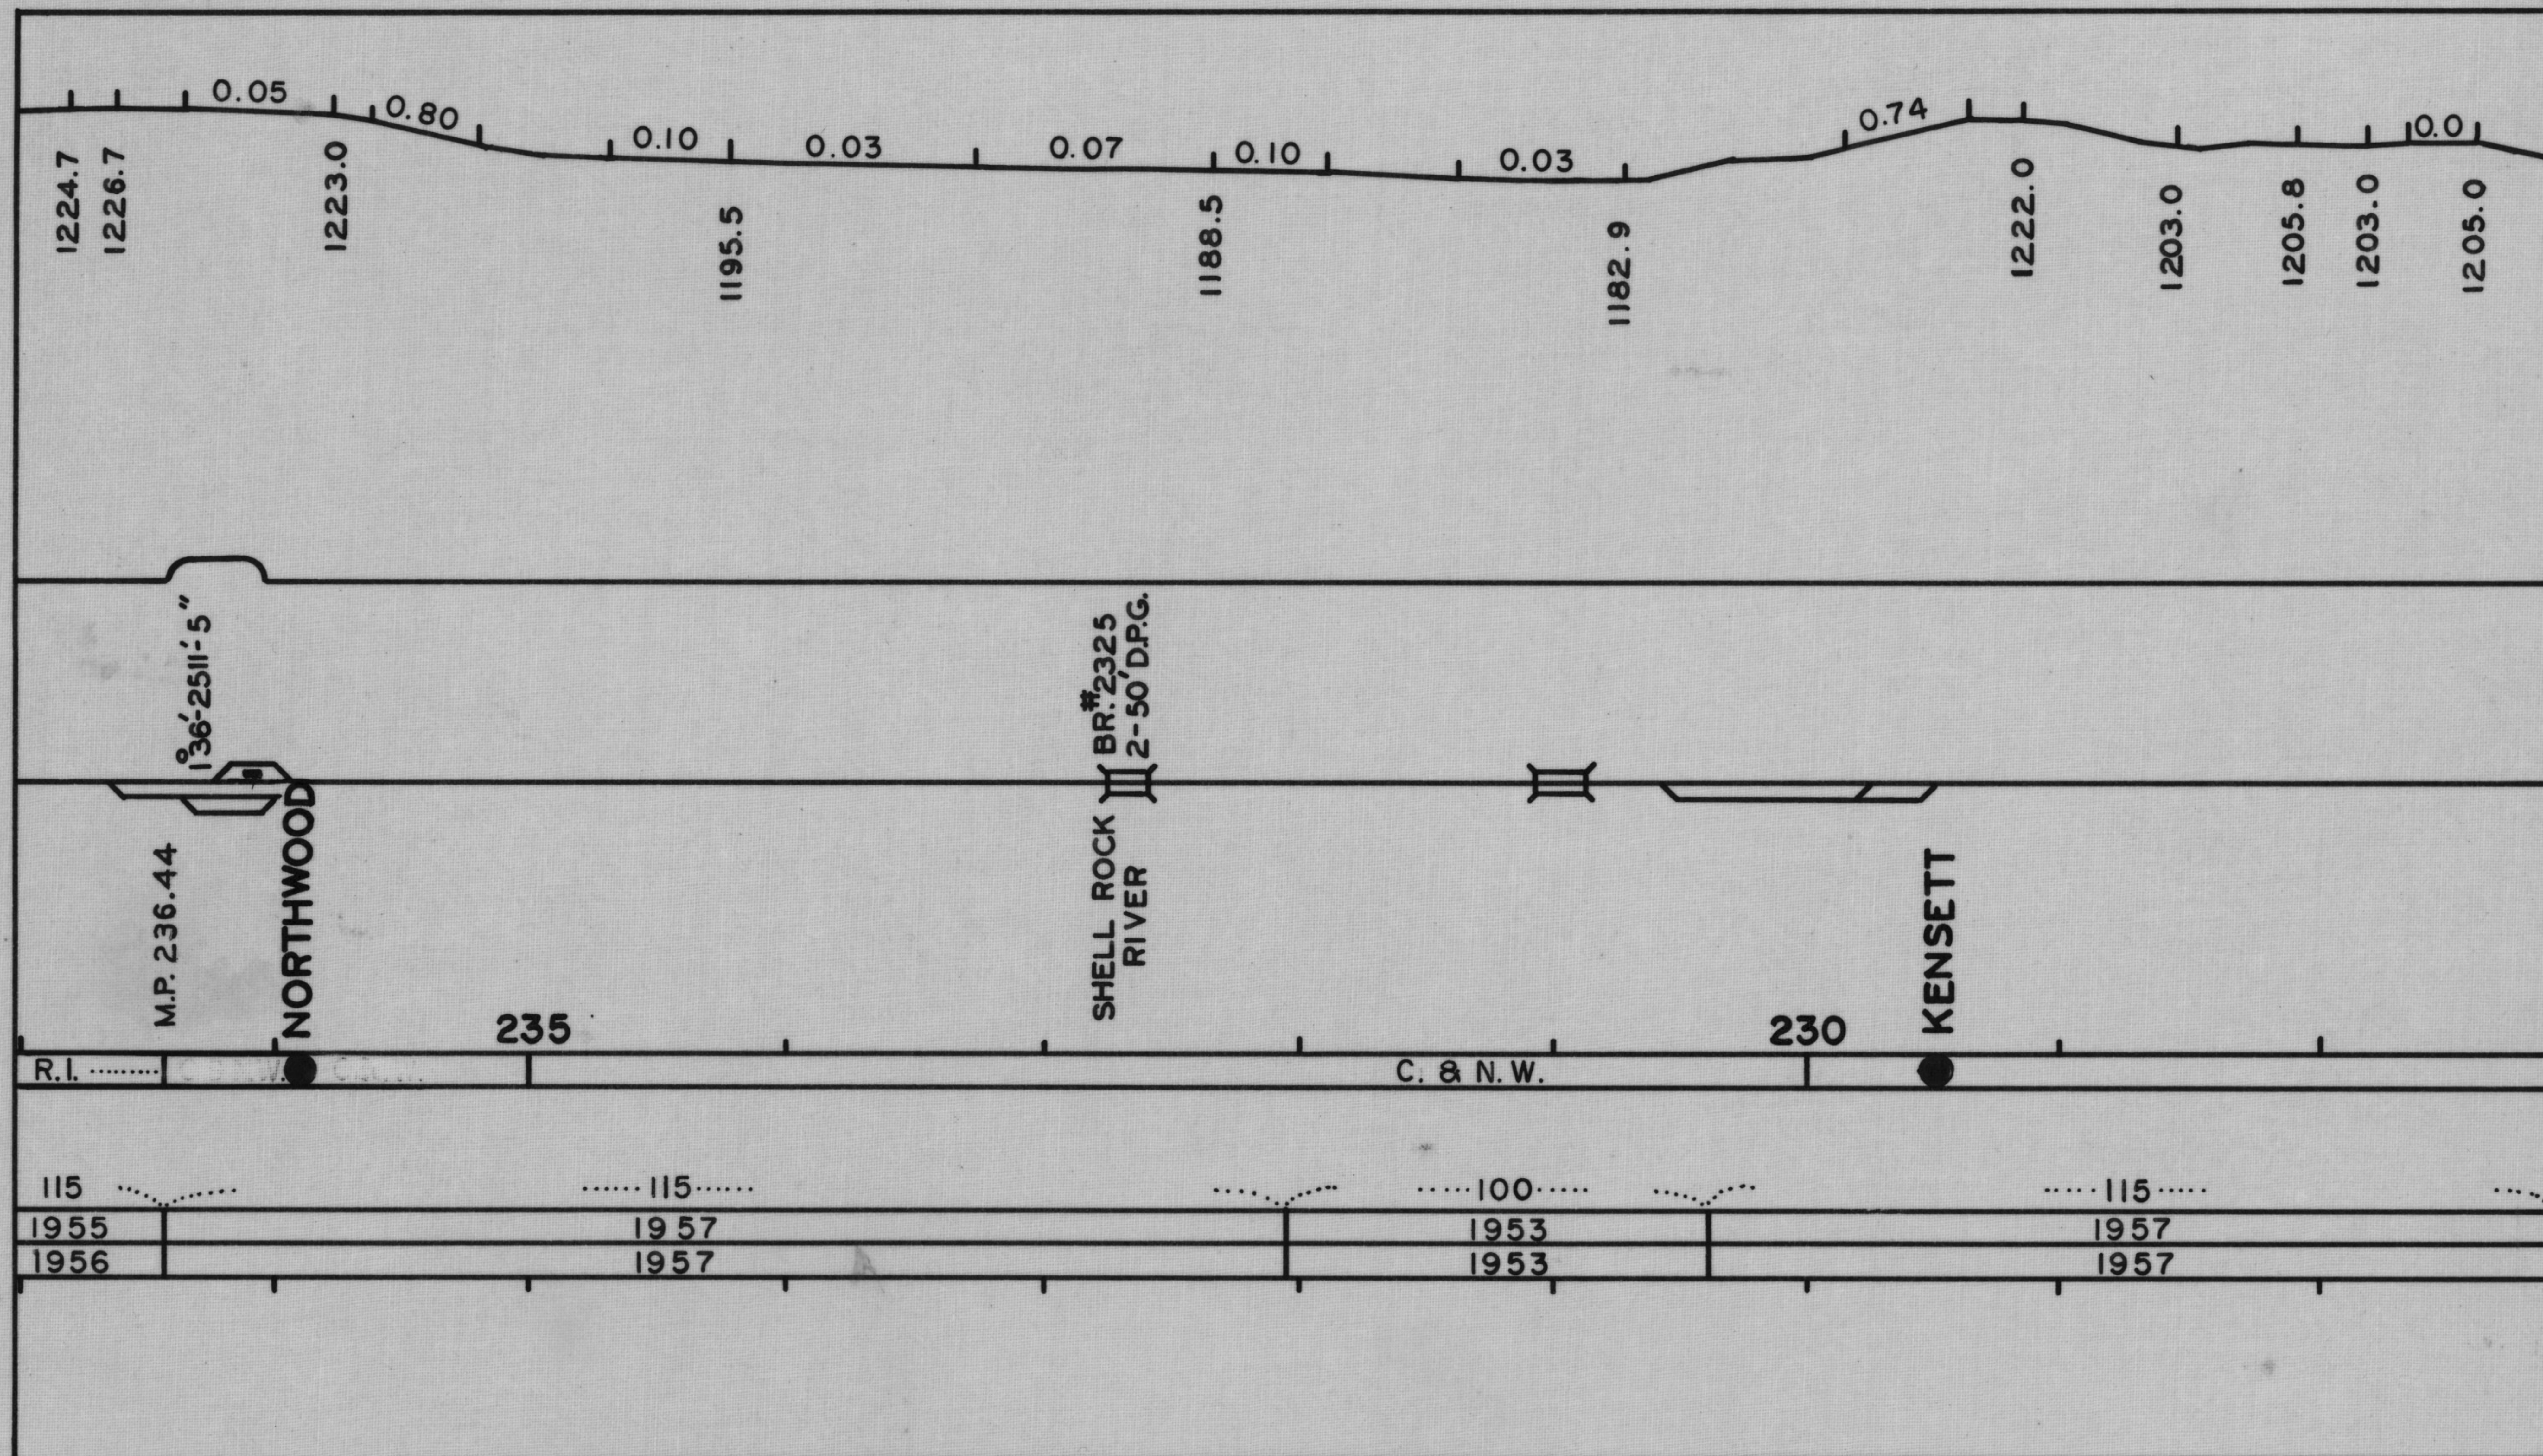




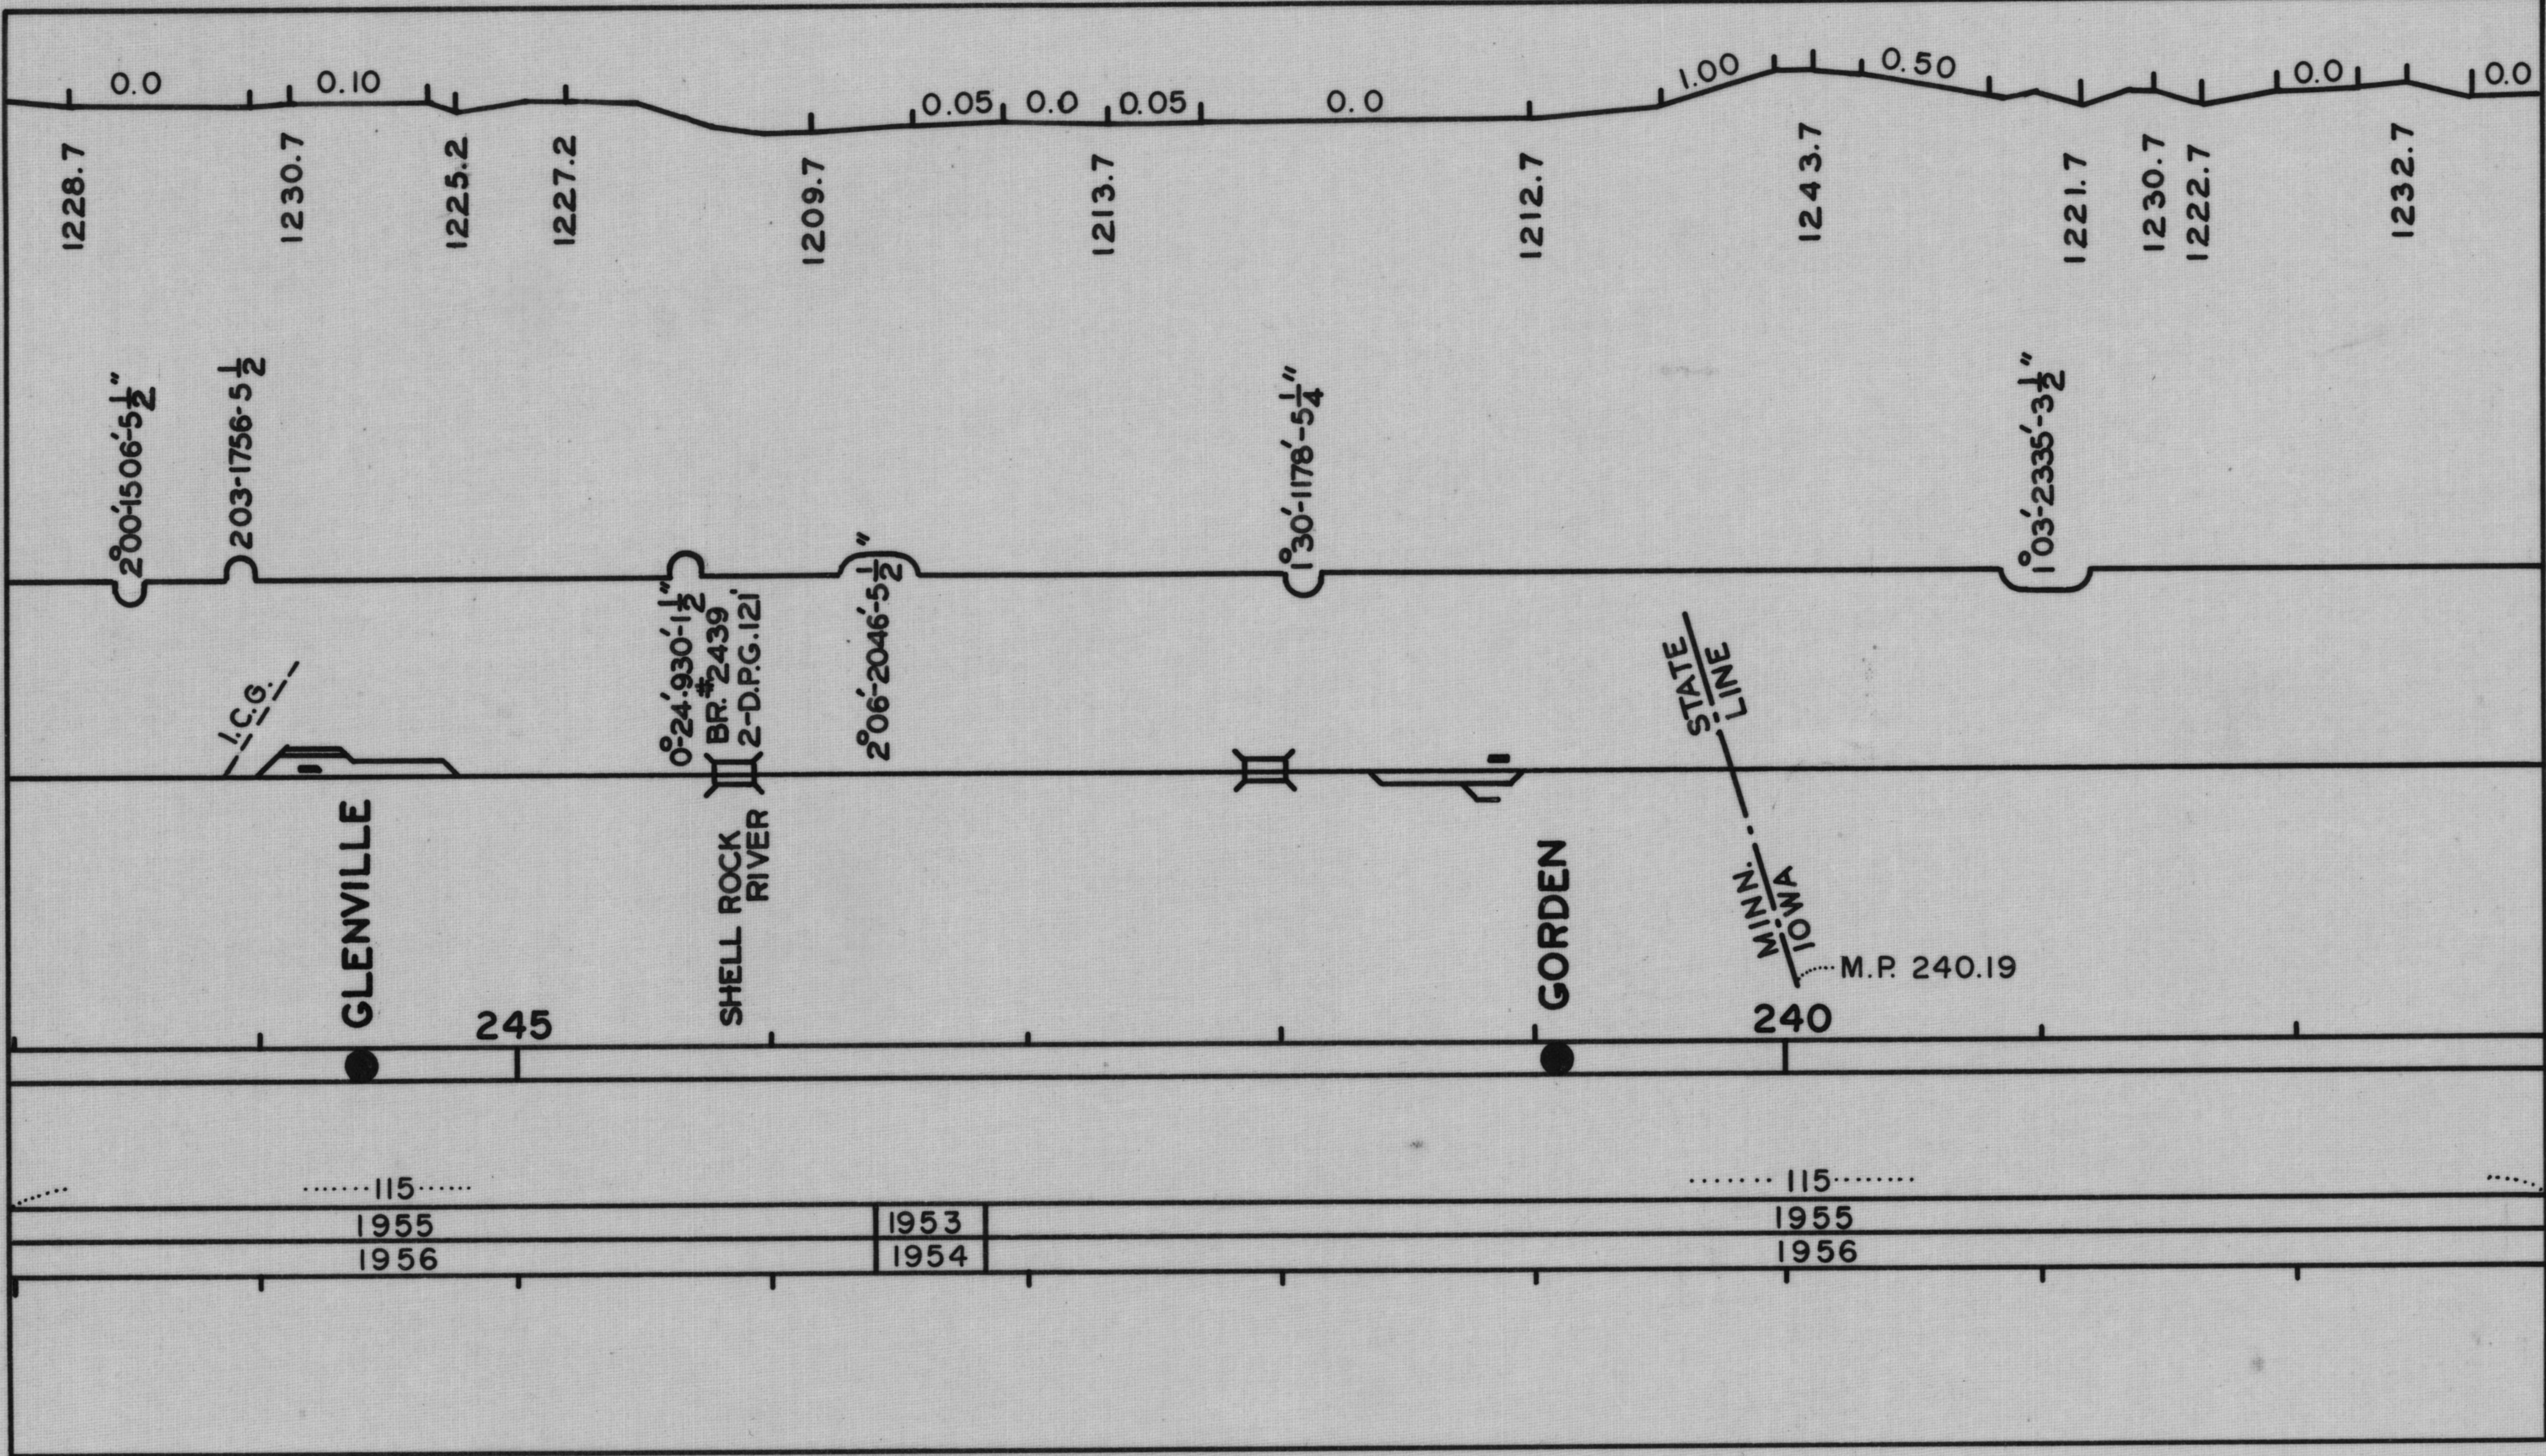




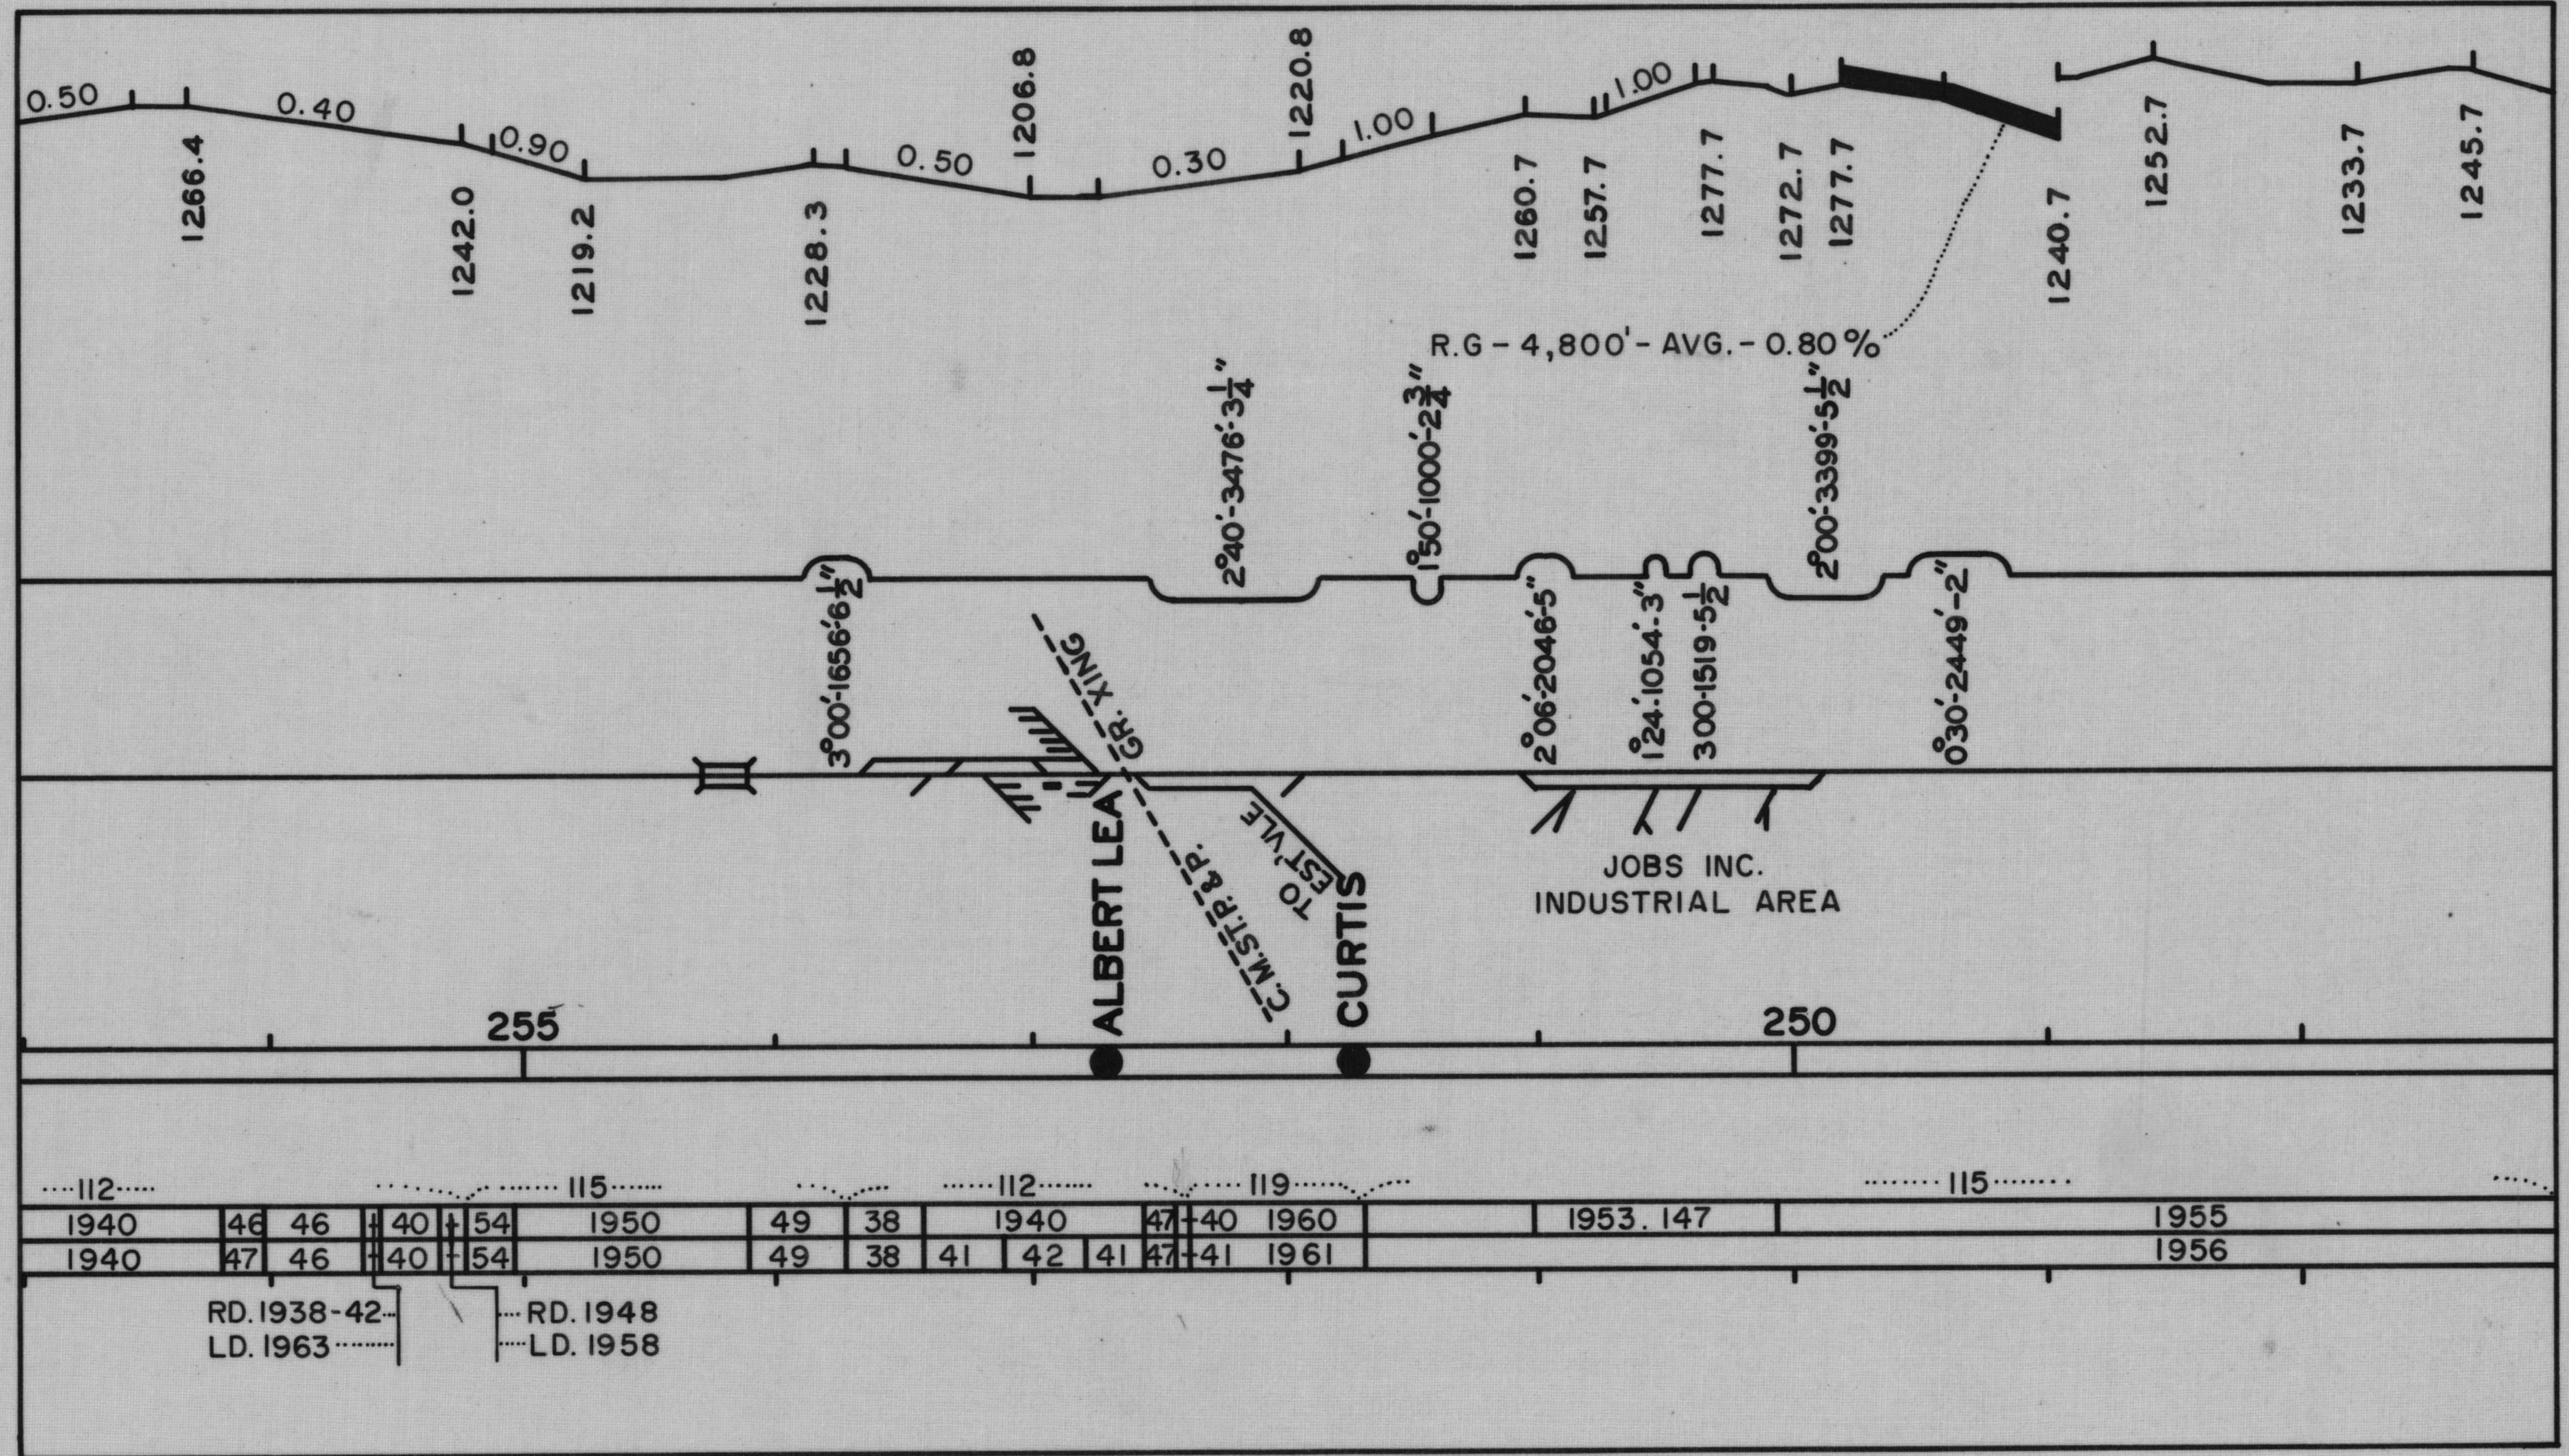




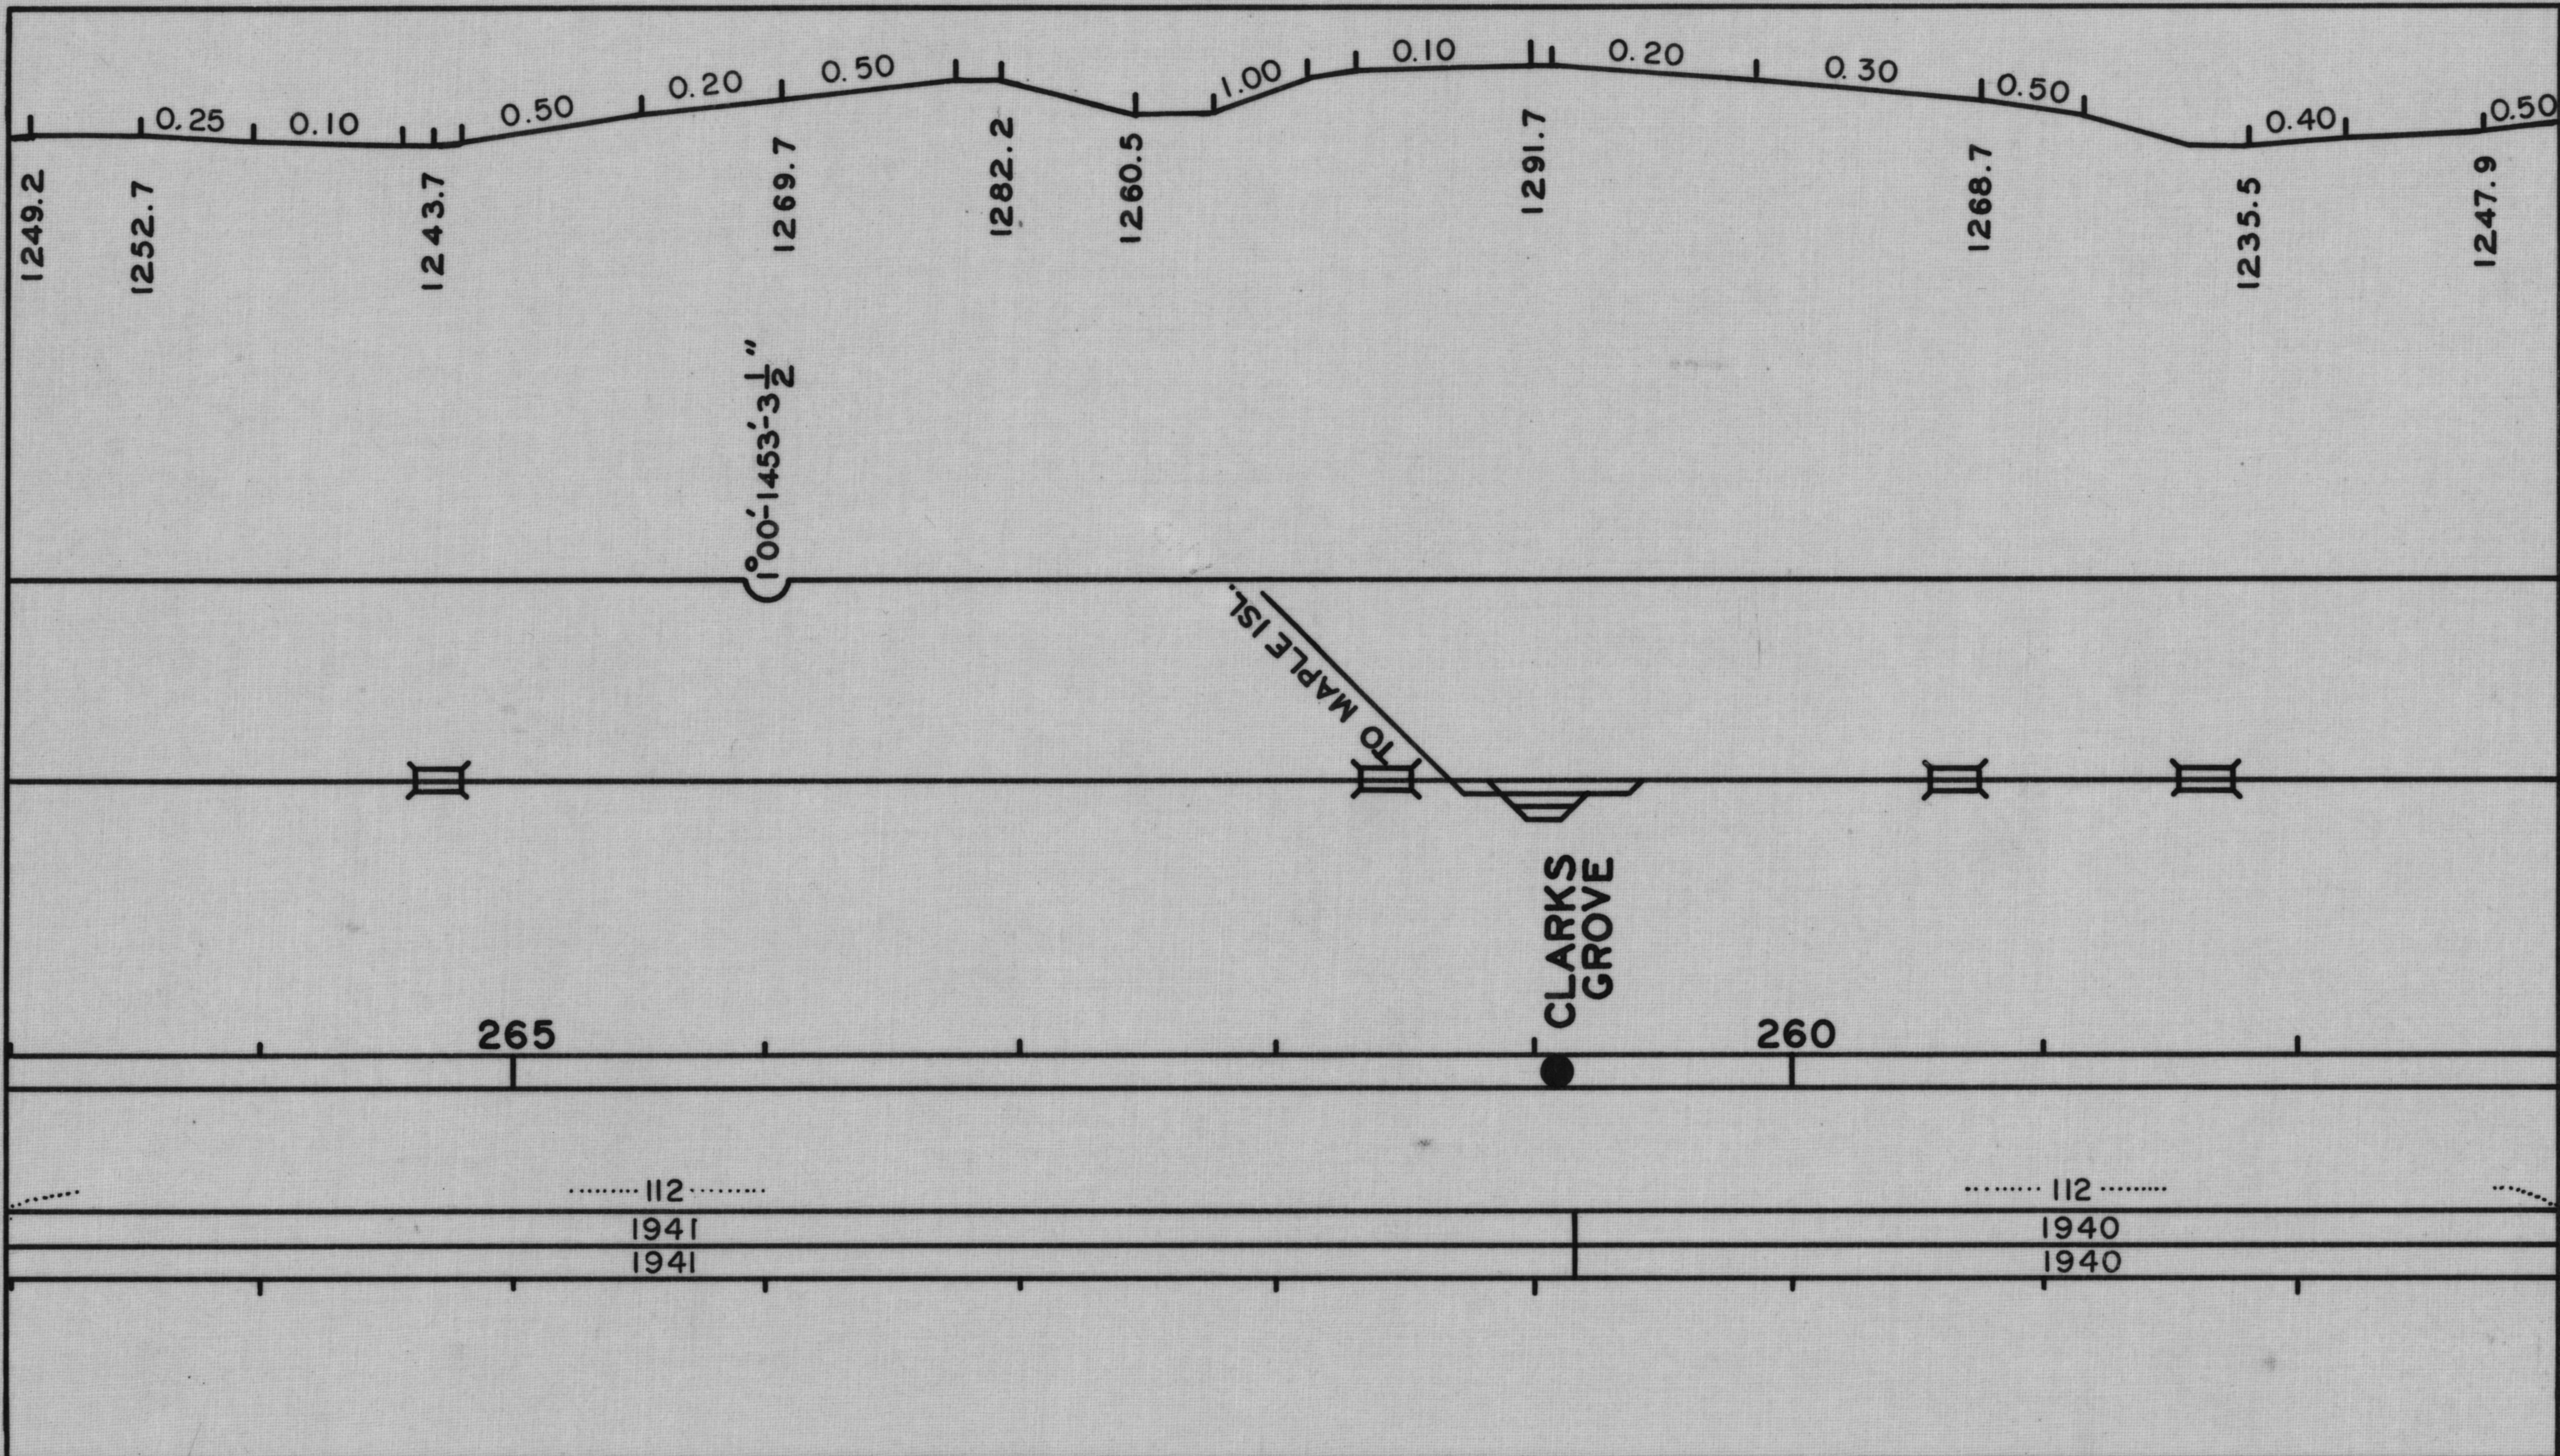




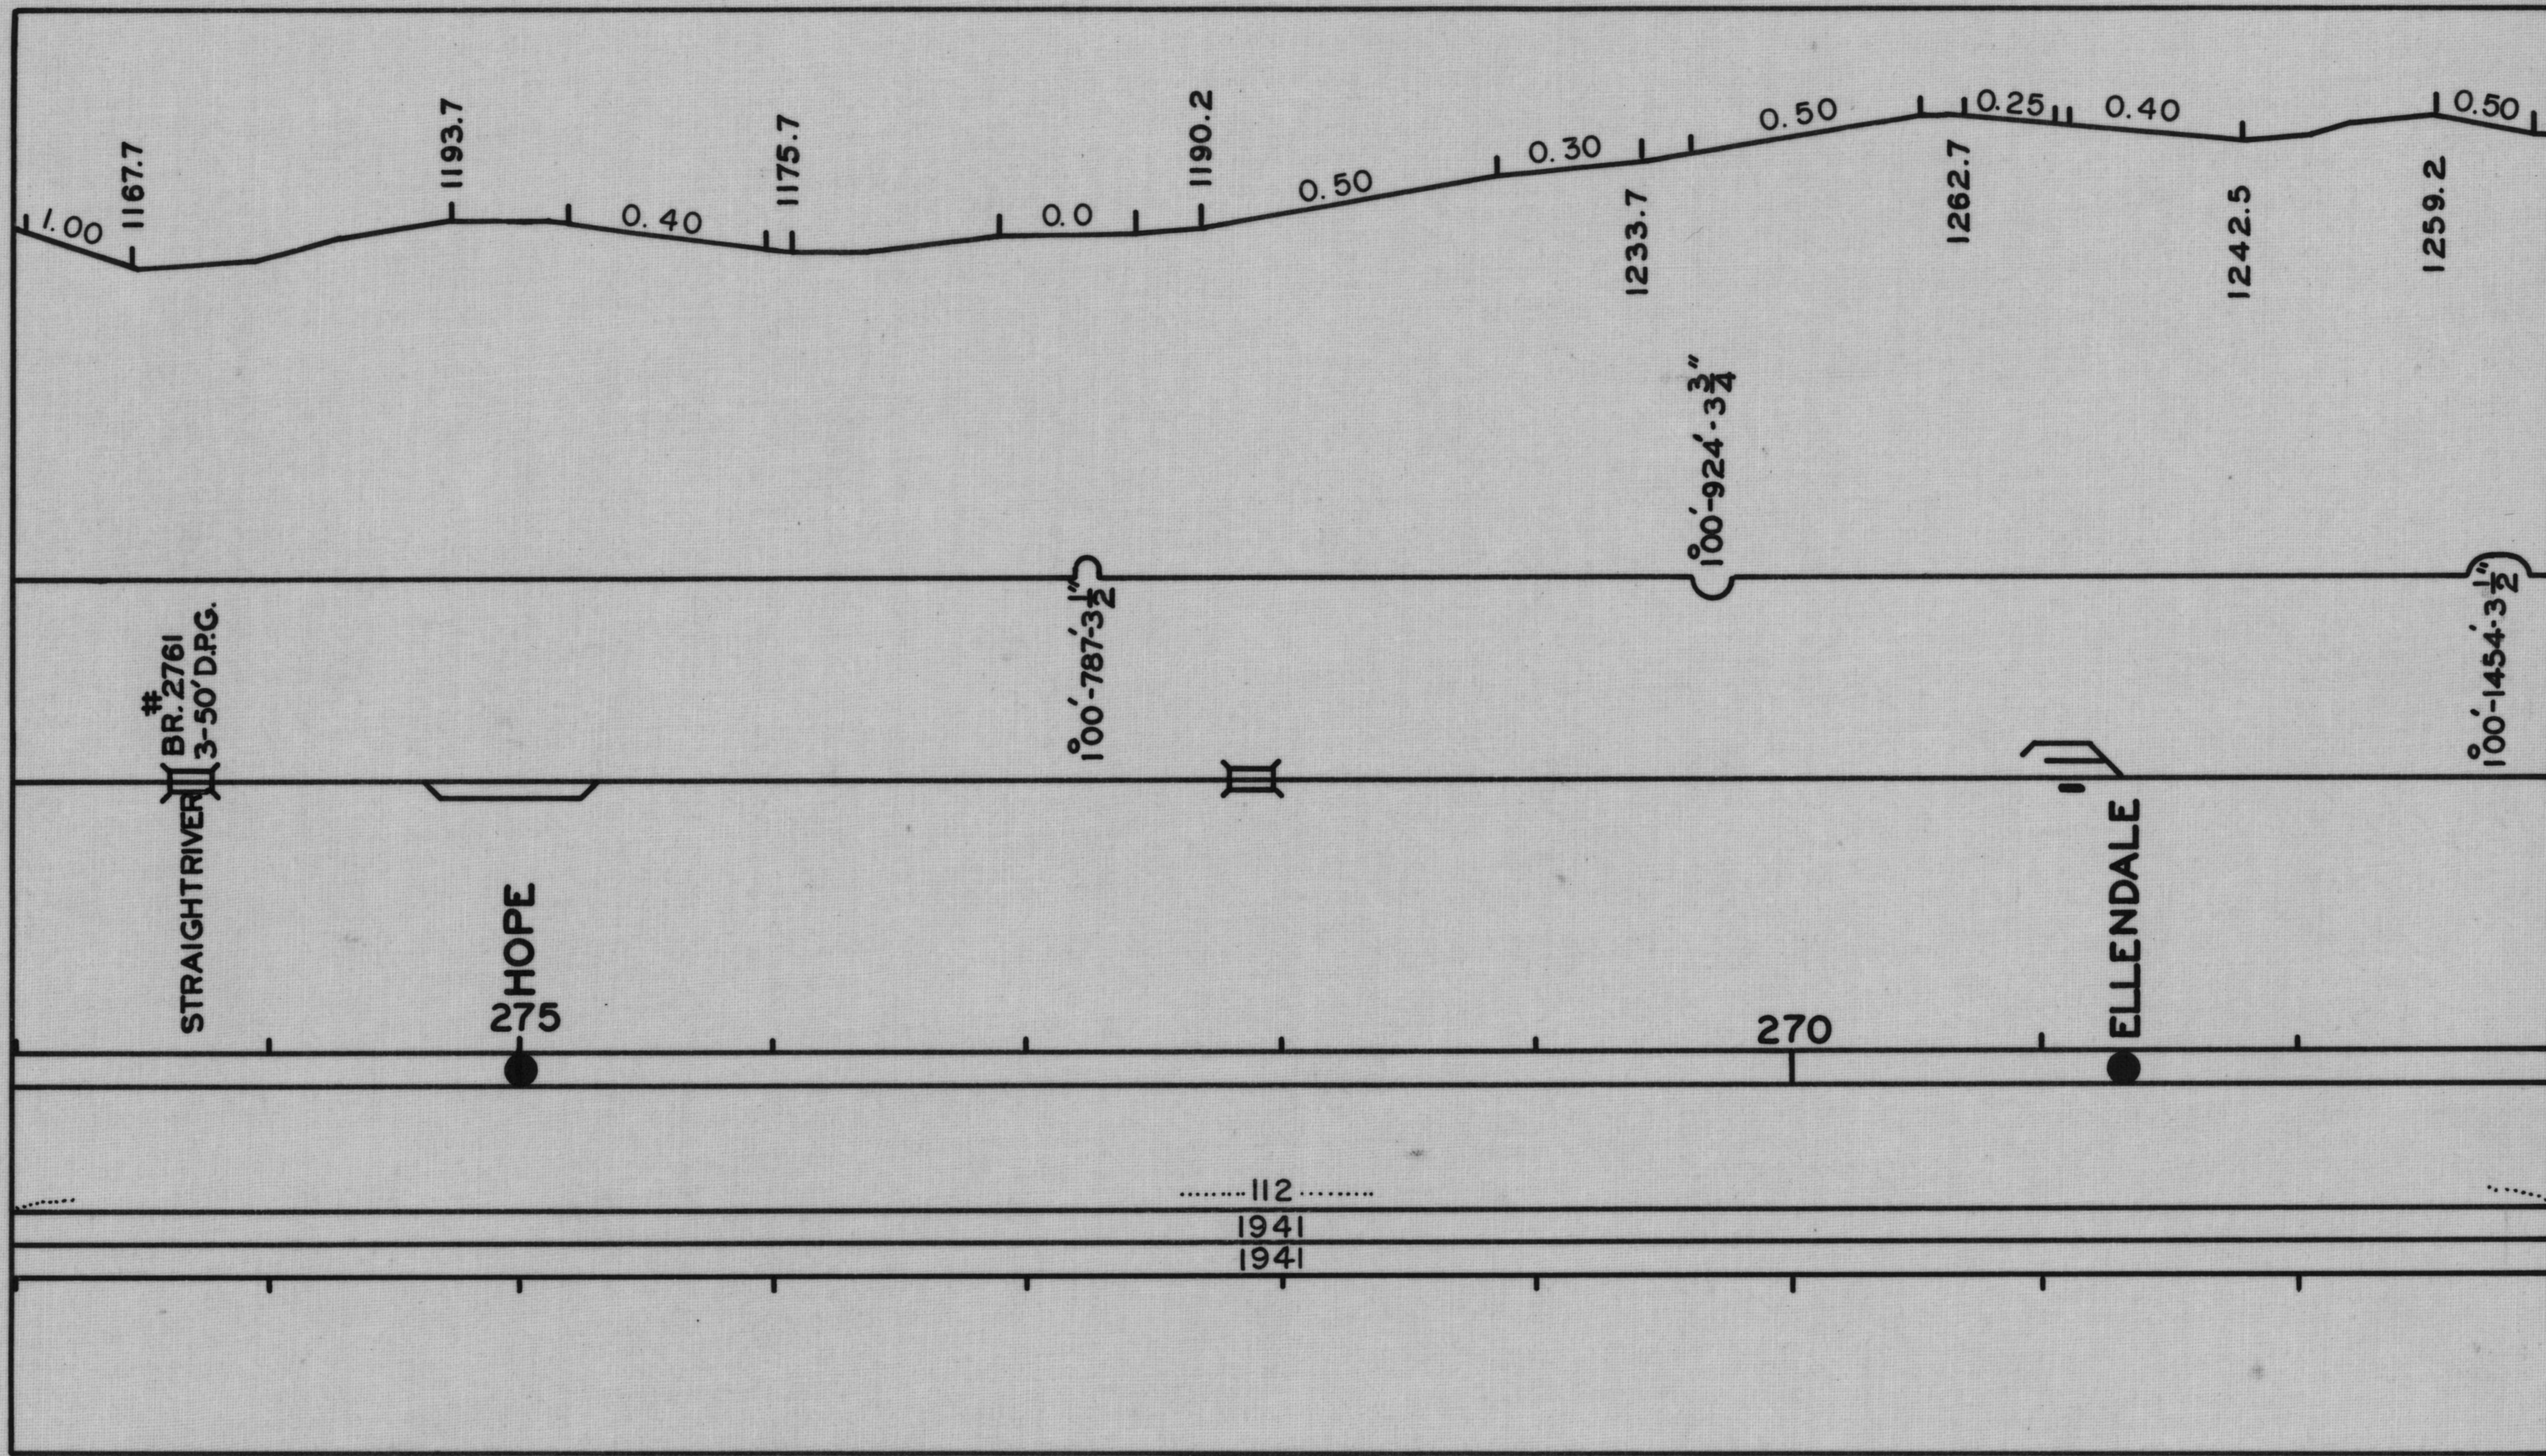



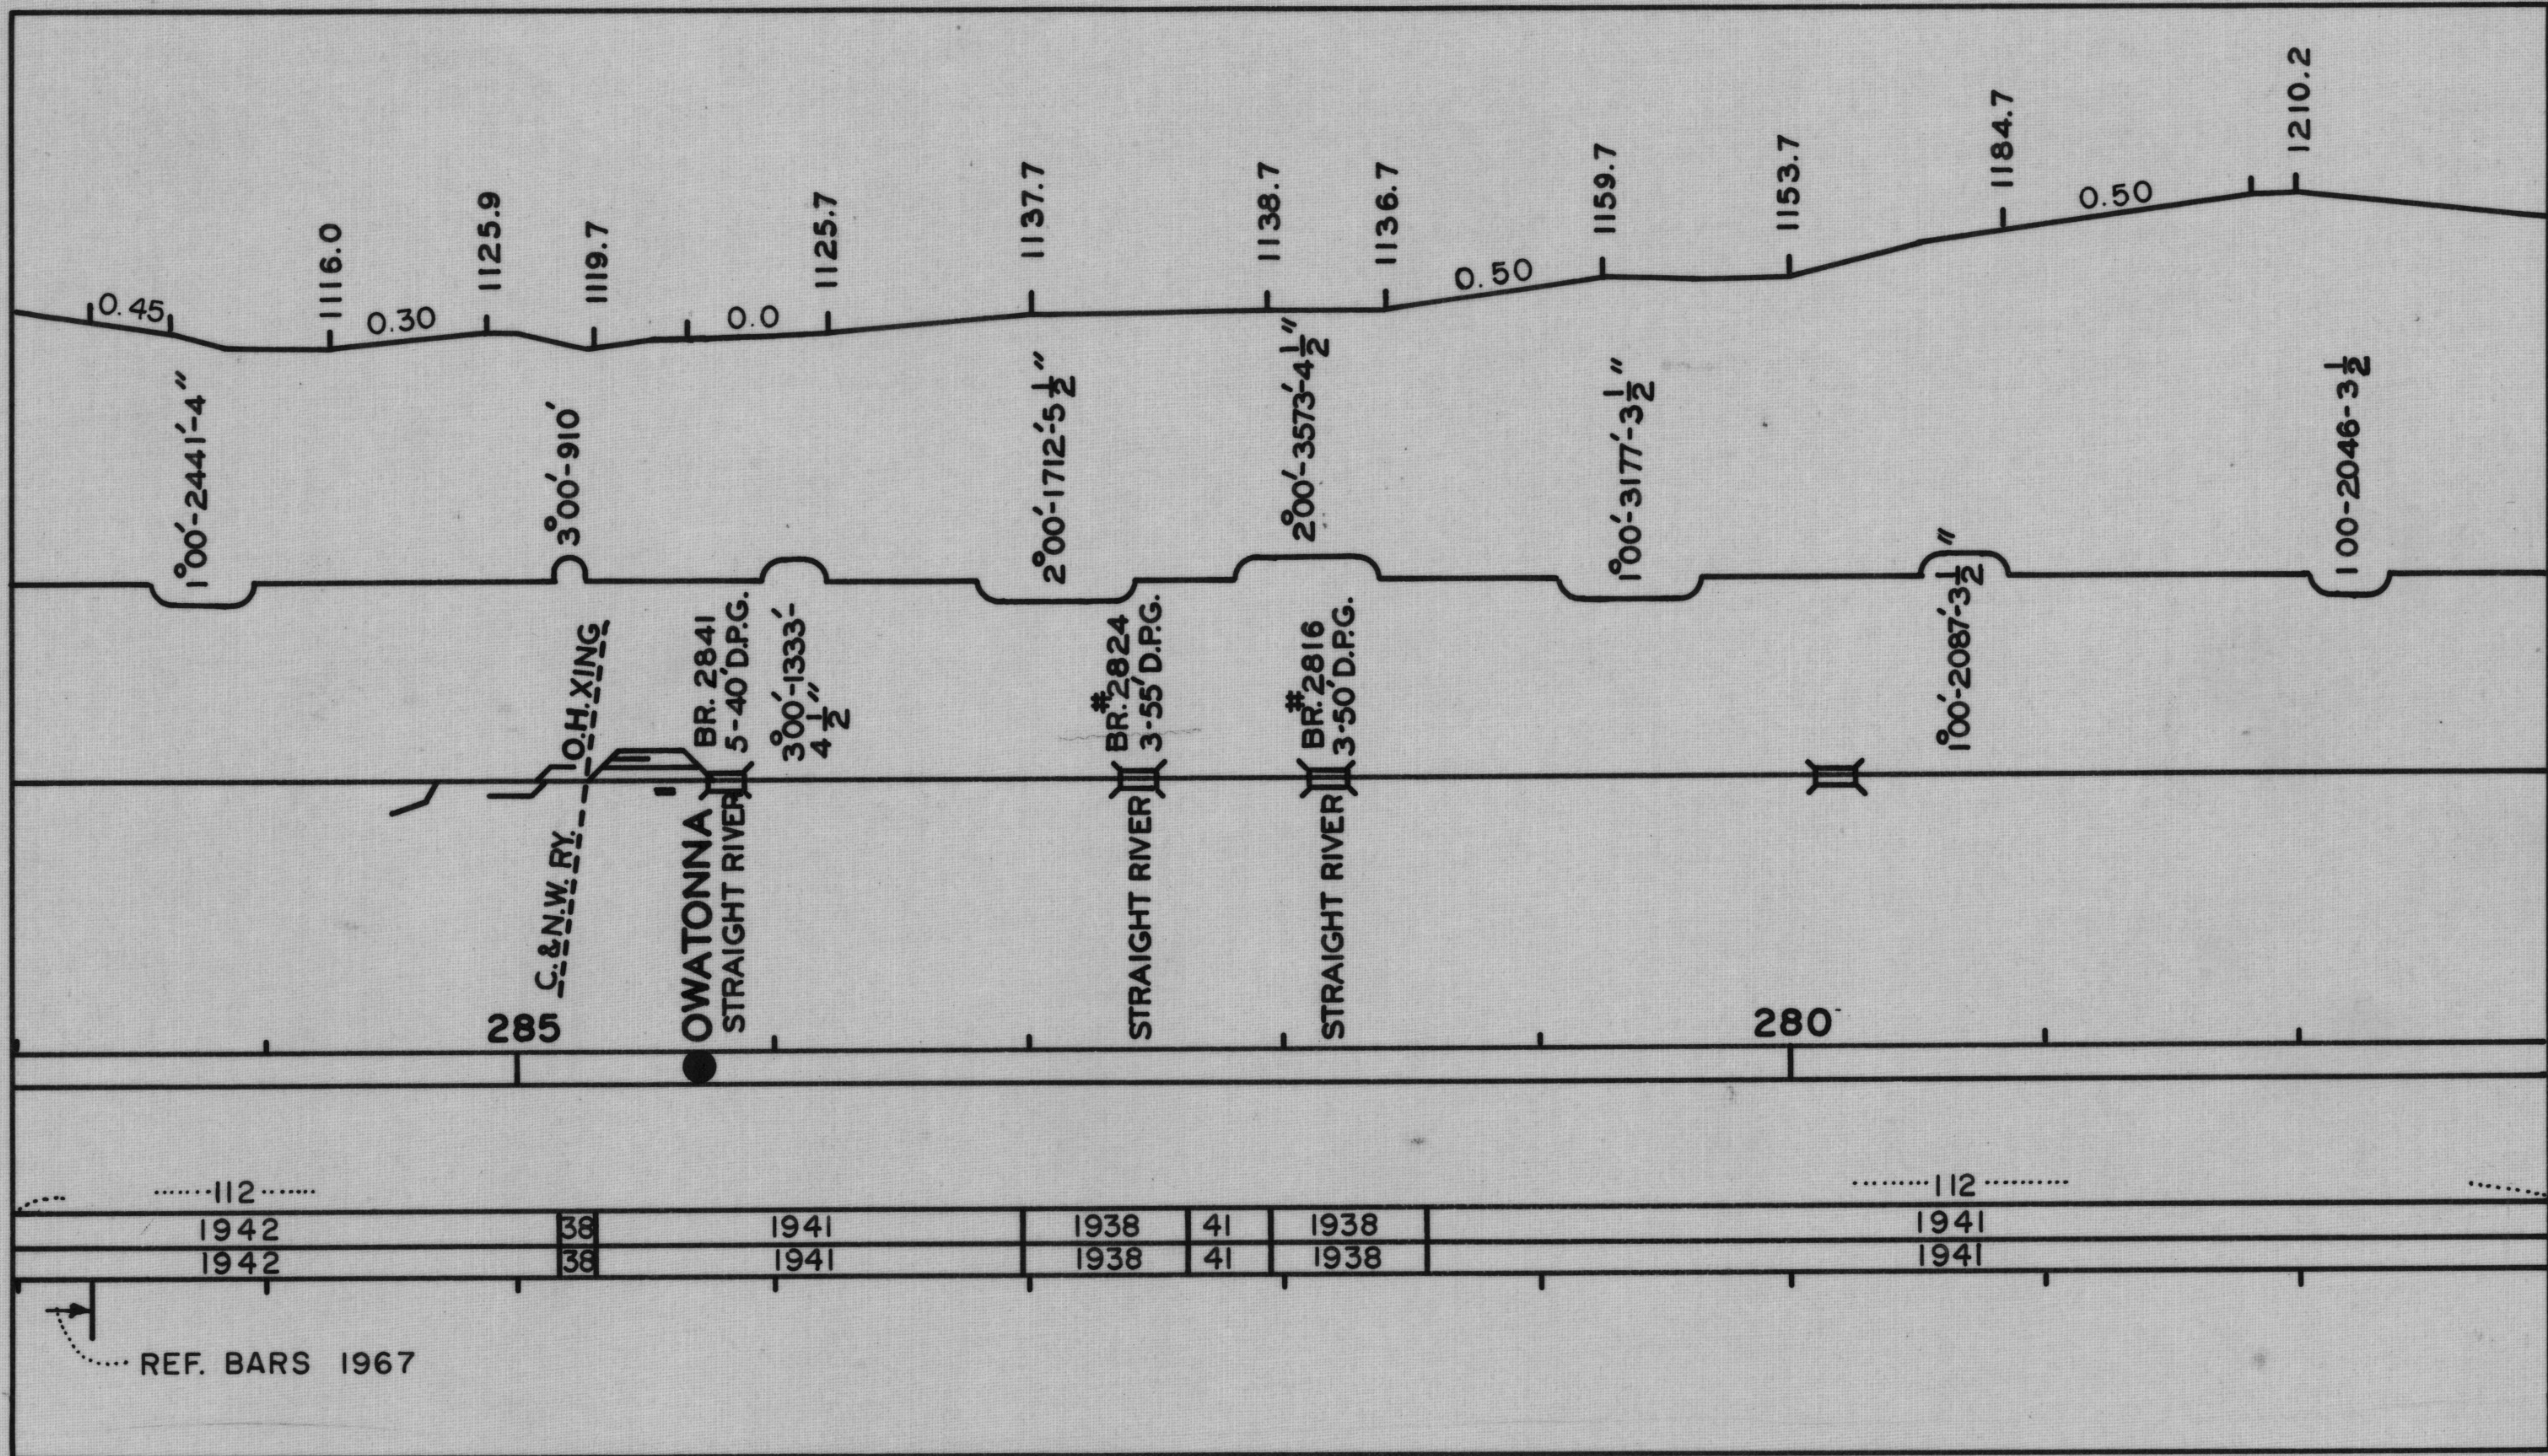




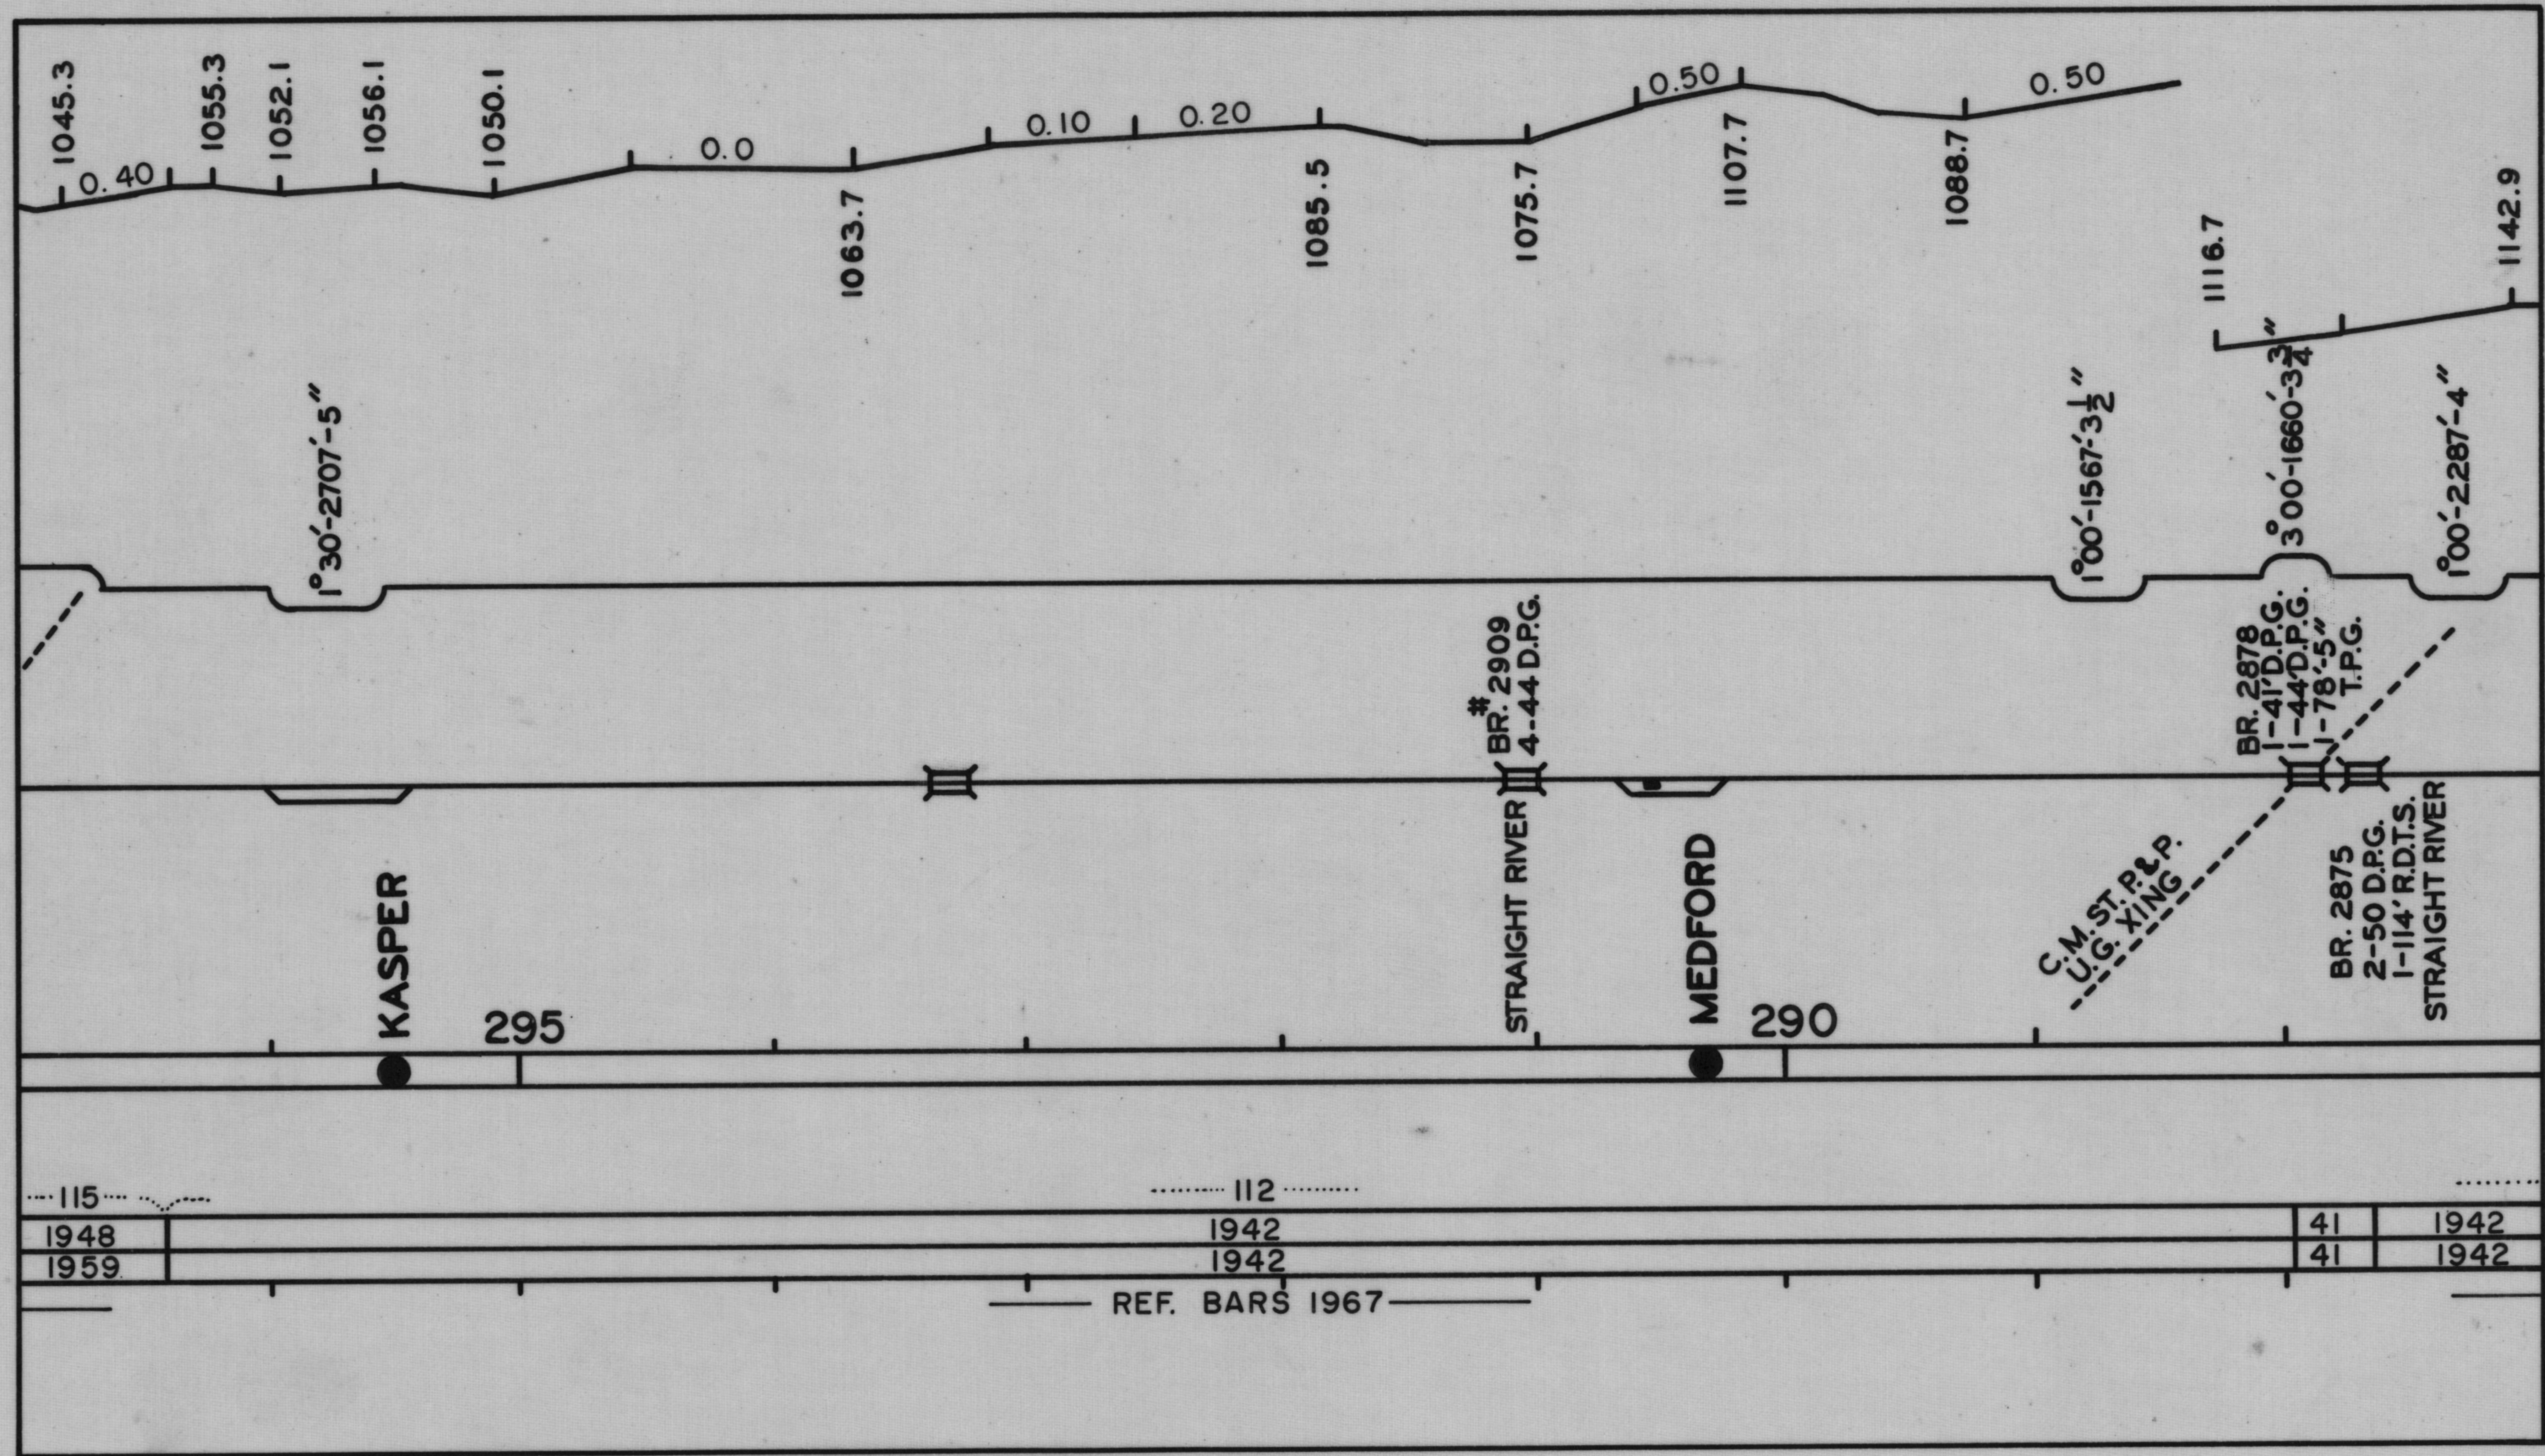


115	112		
1948	1942	41	1942
1959	1942	41	1942
REF. BARS 1967			




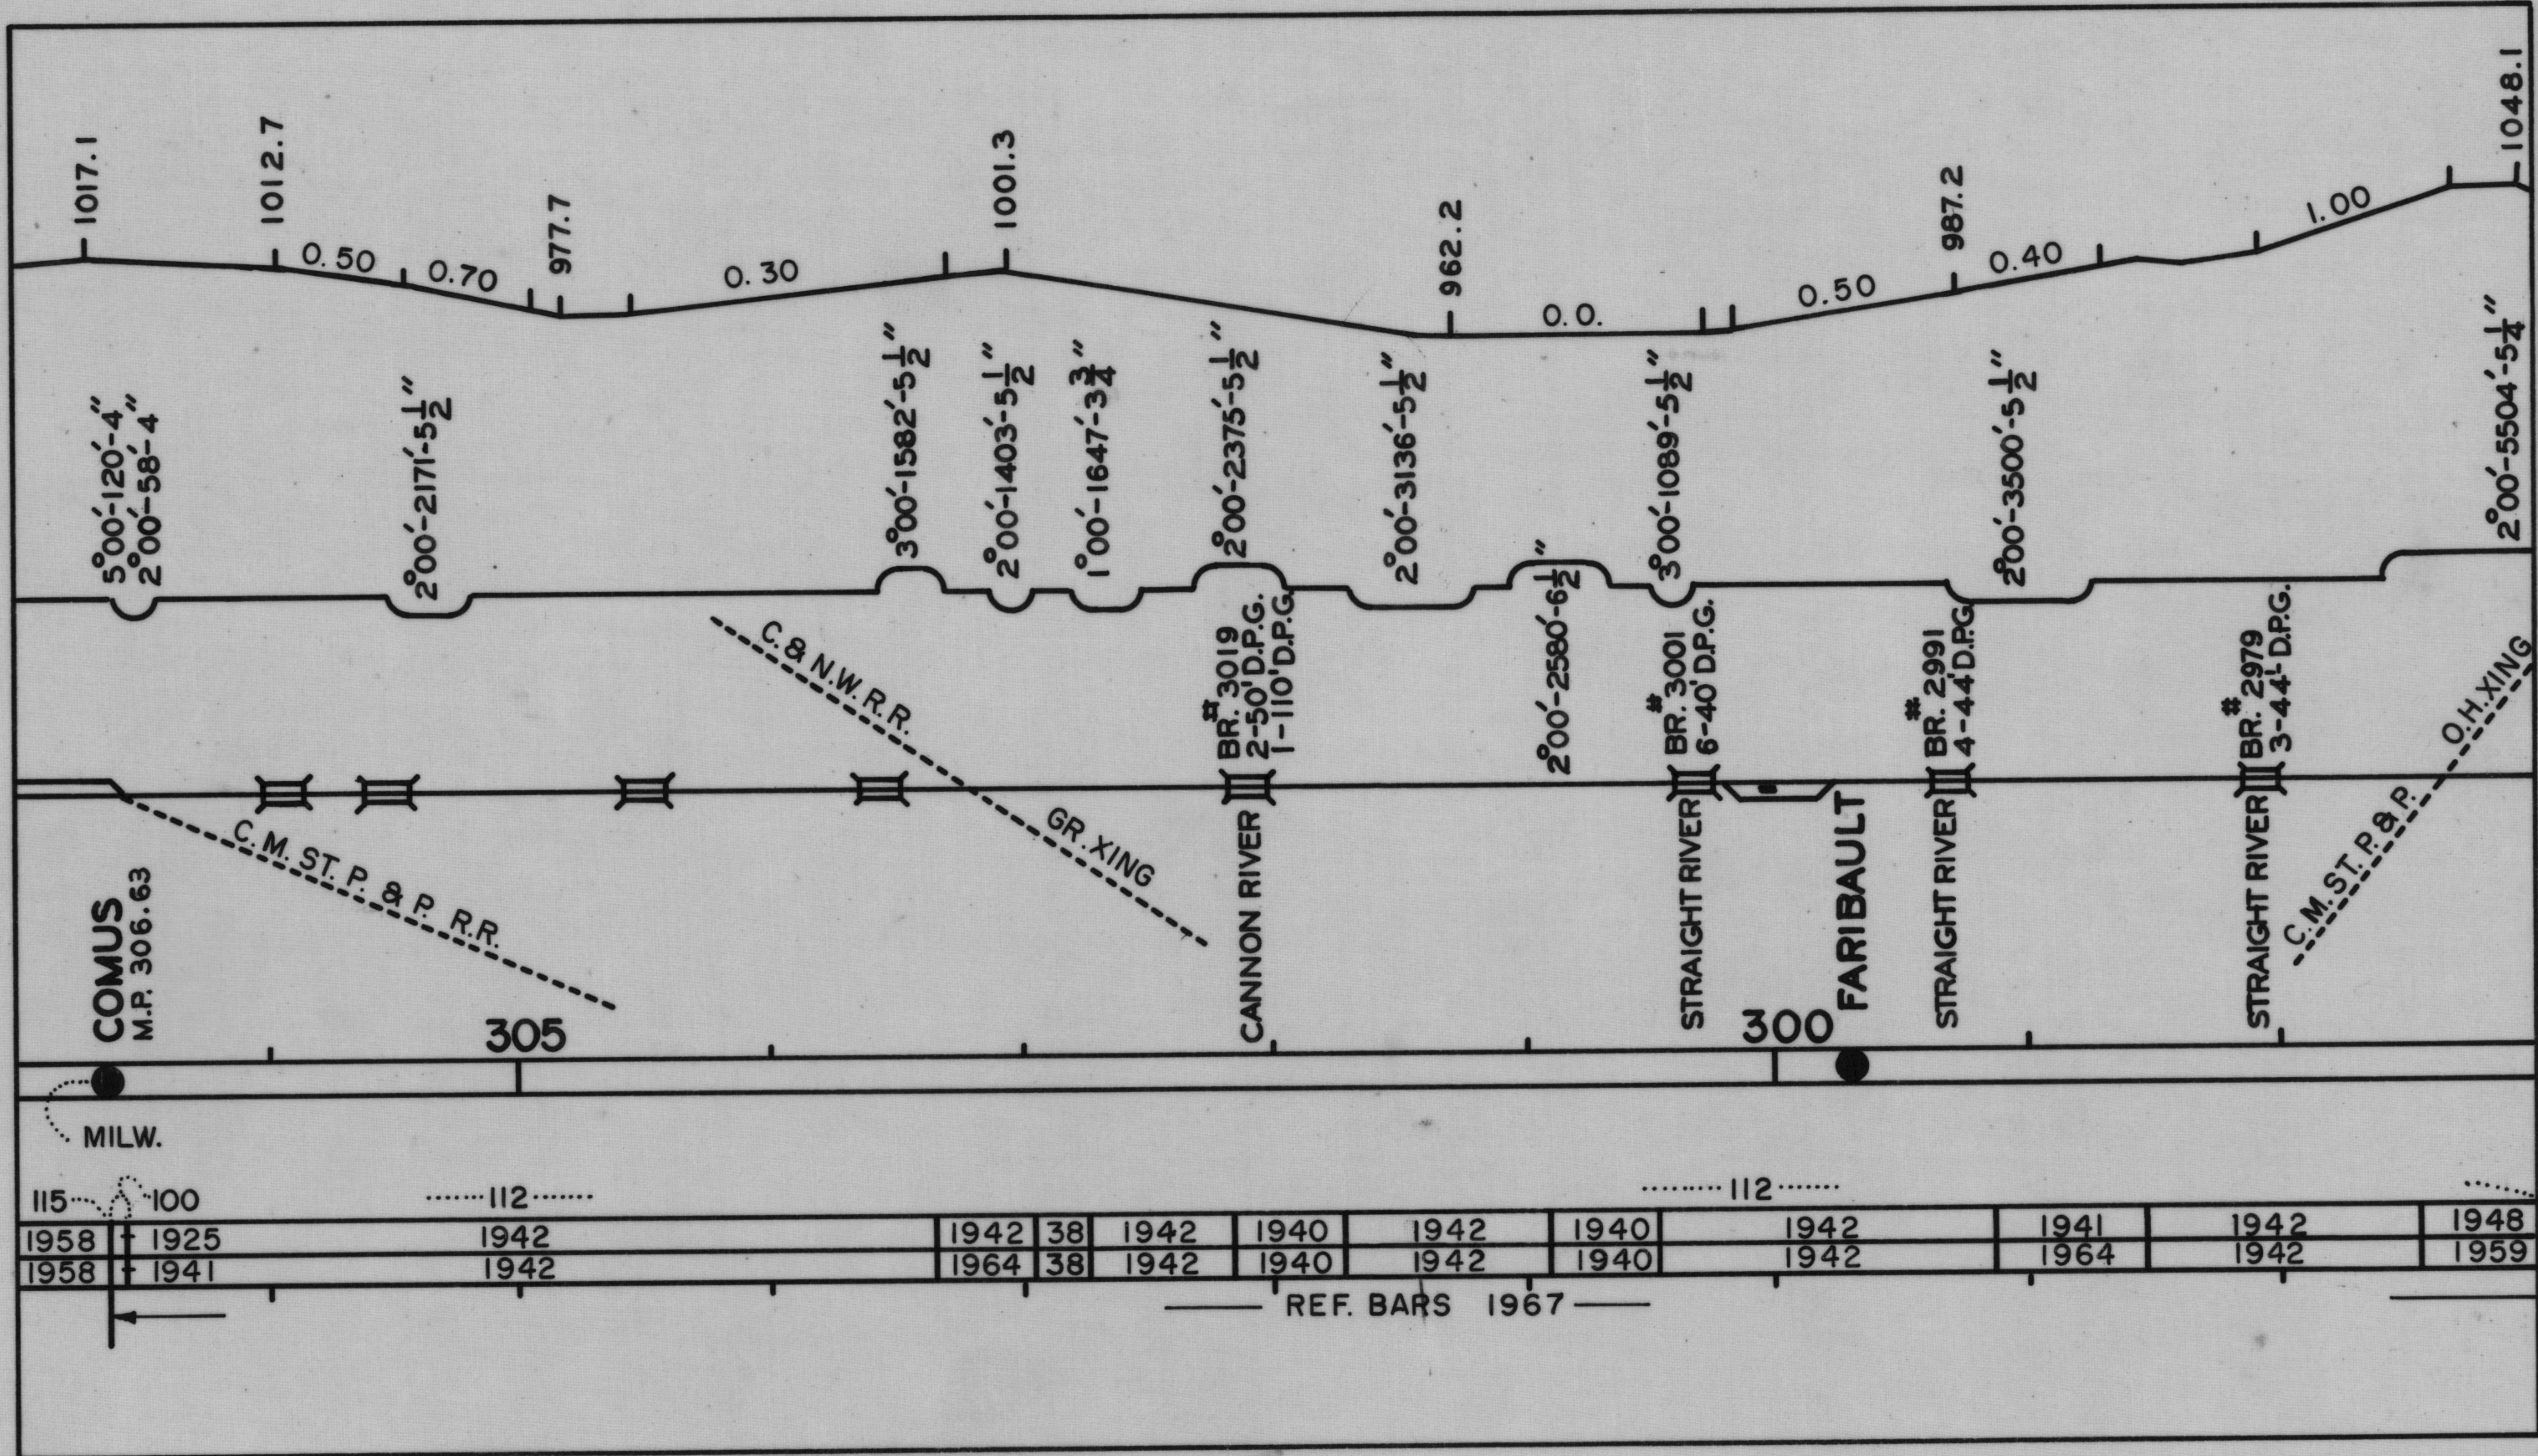




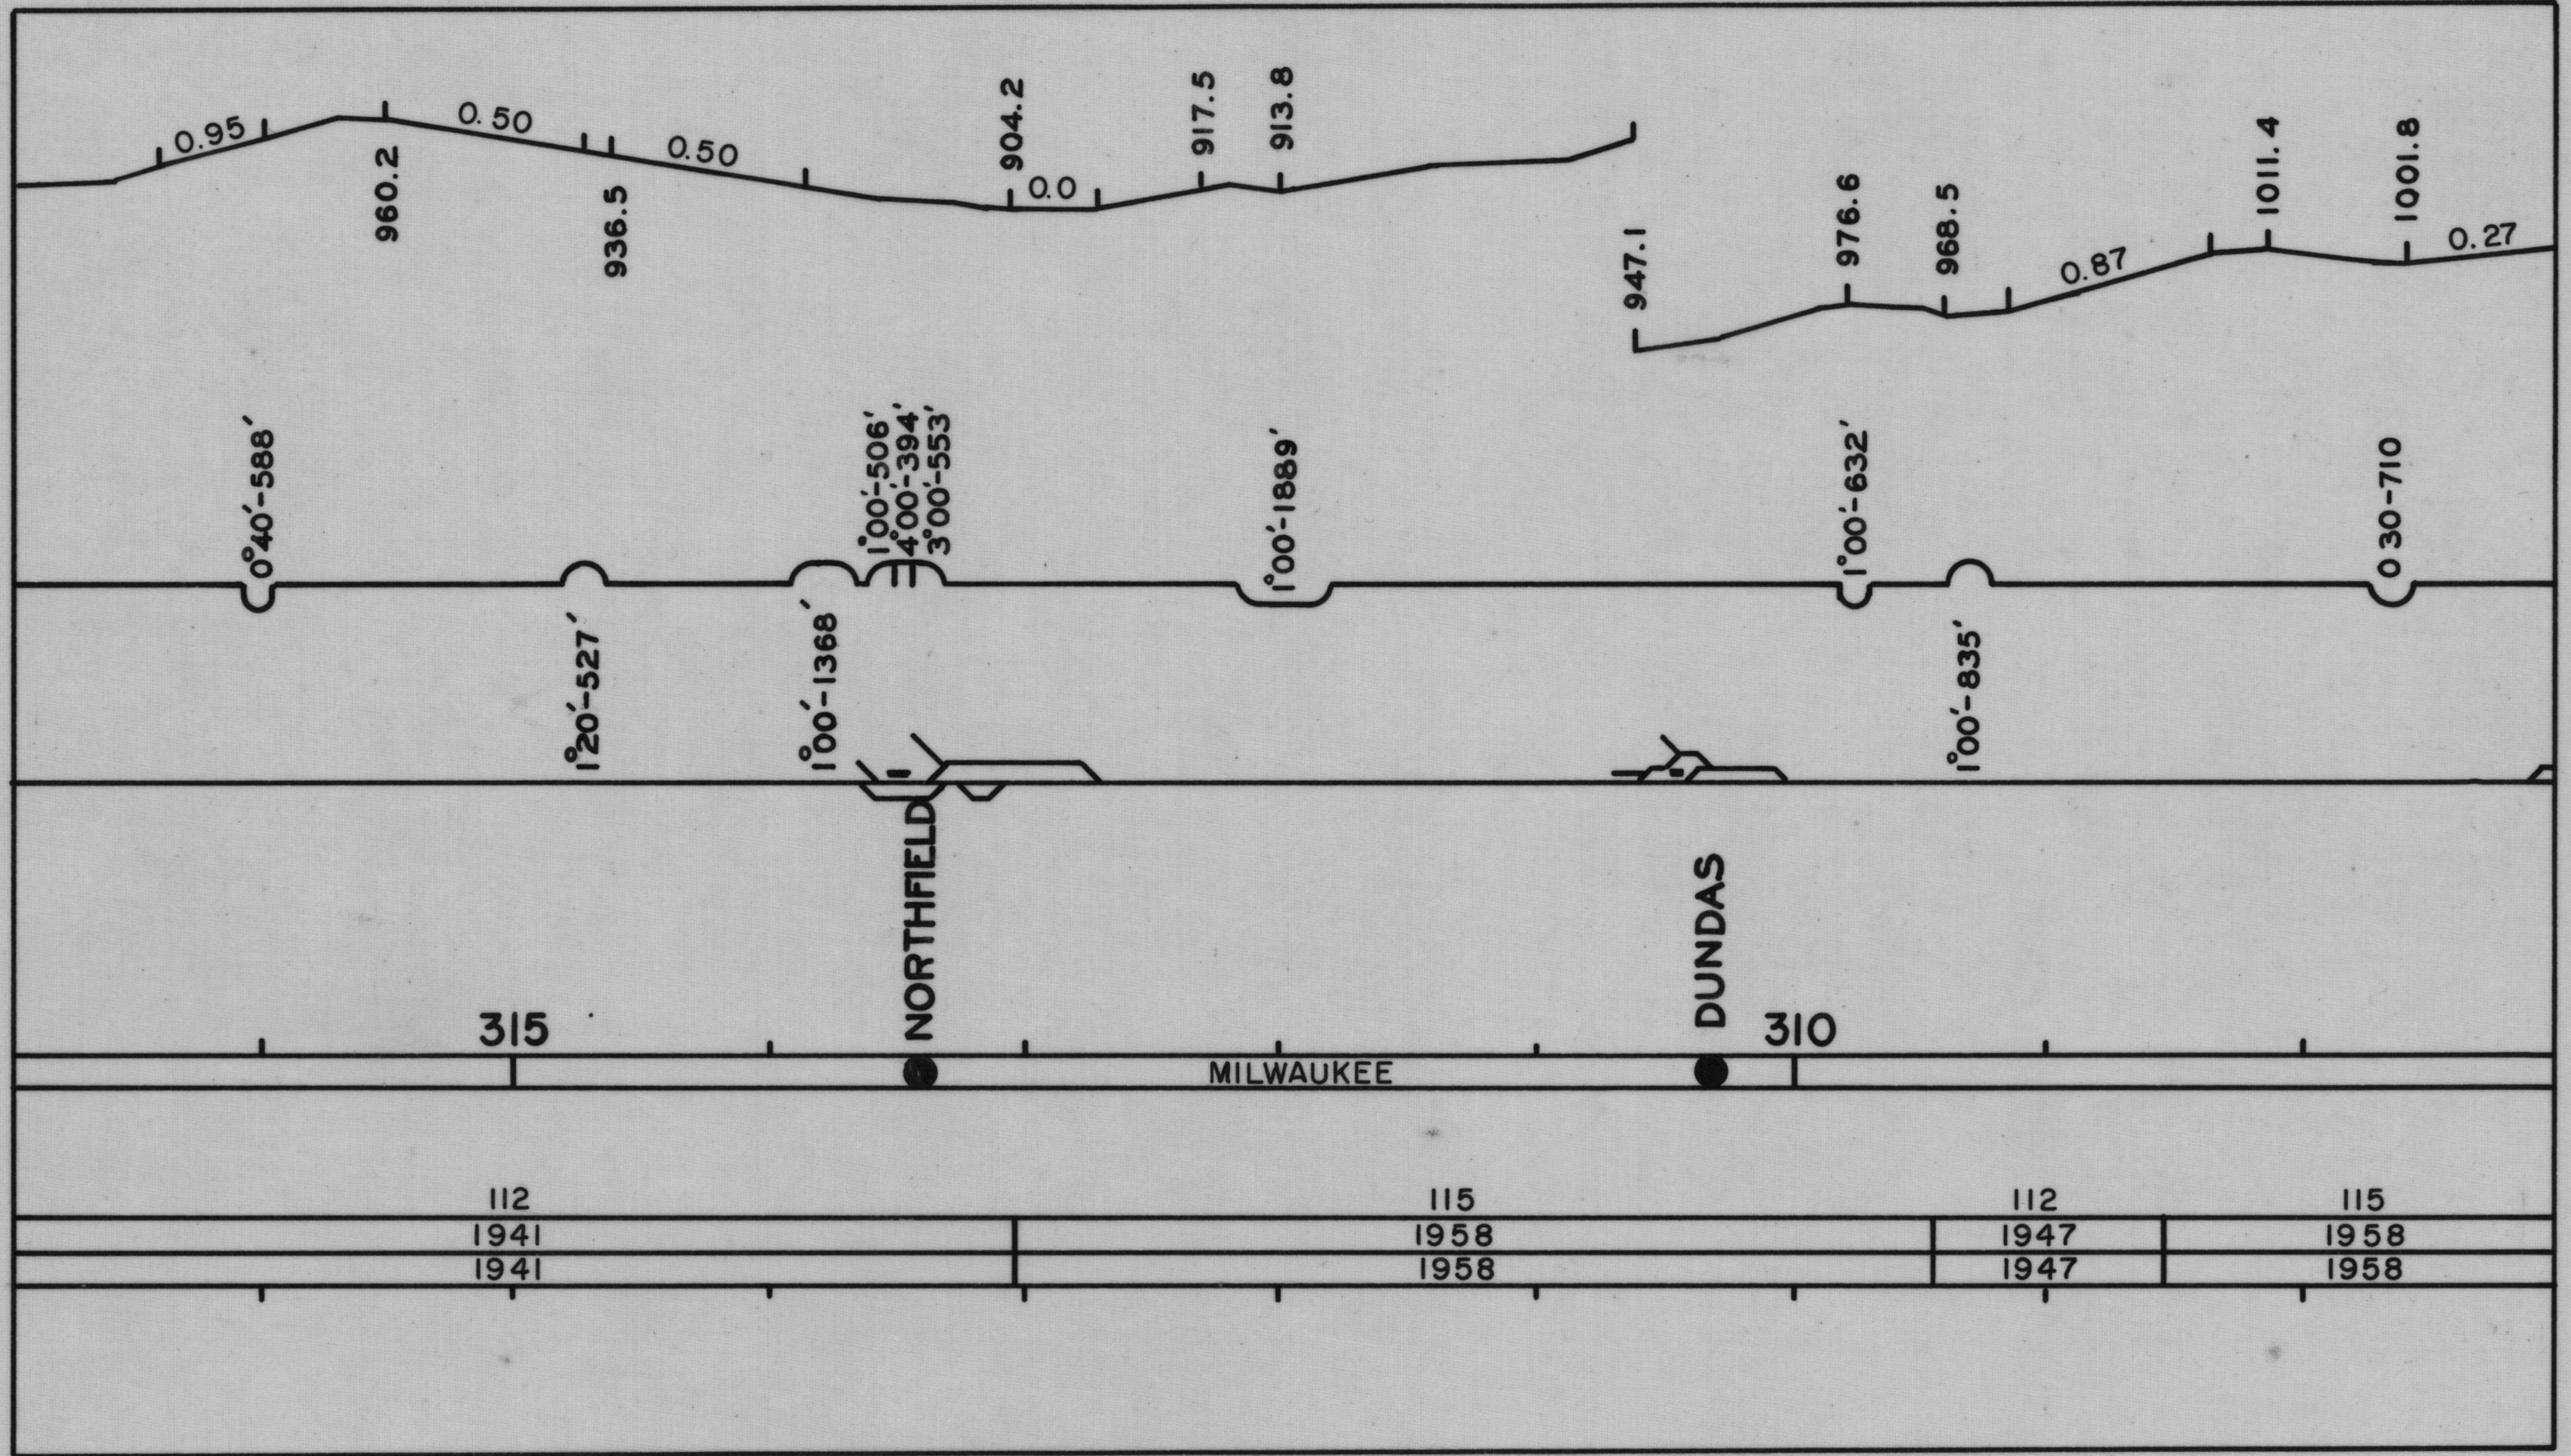




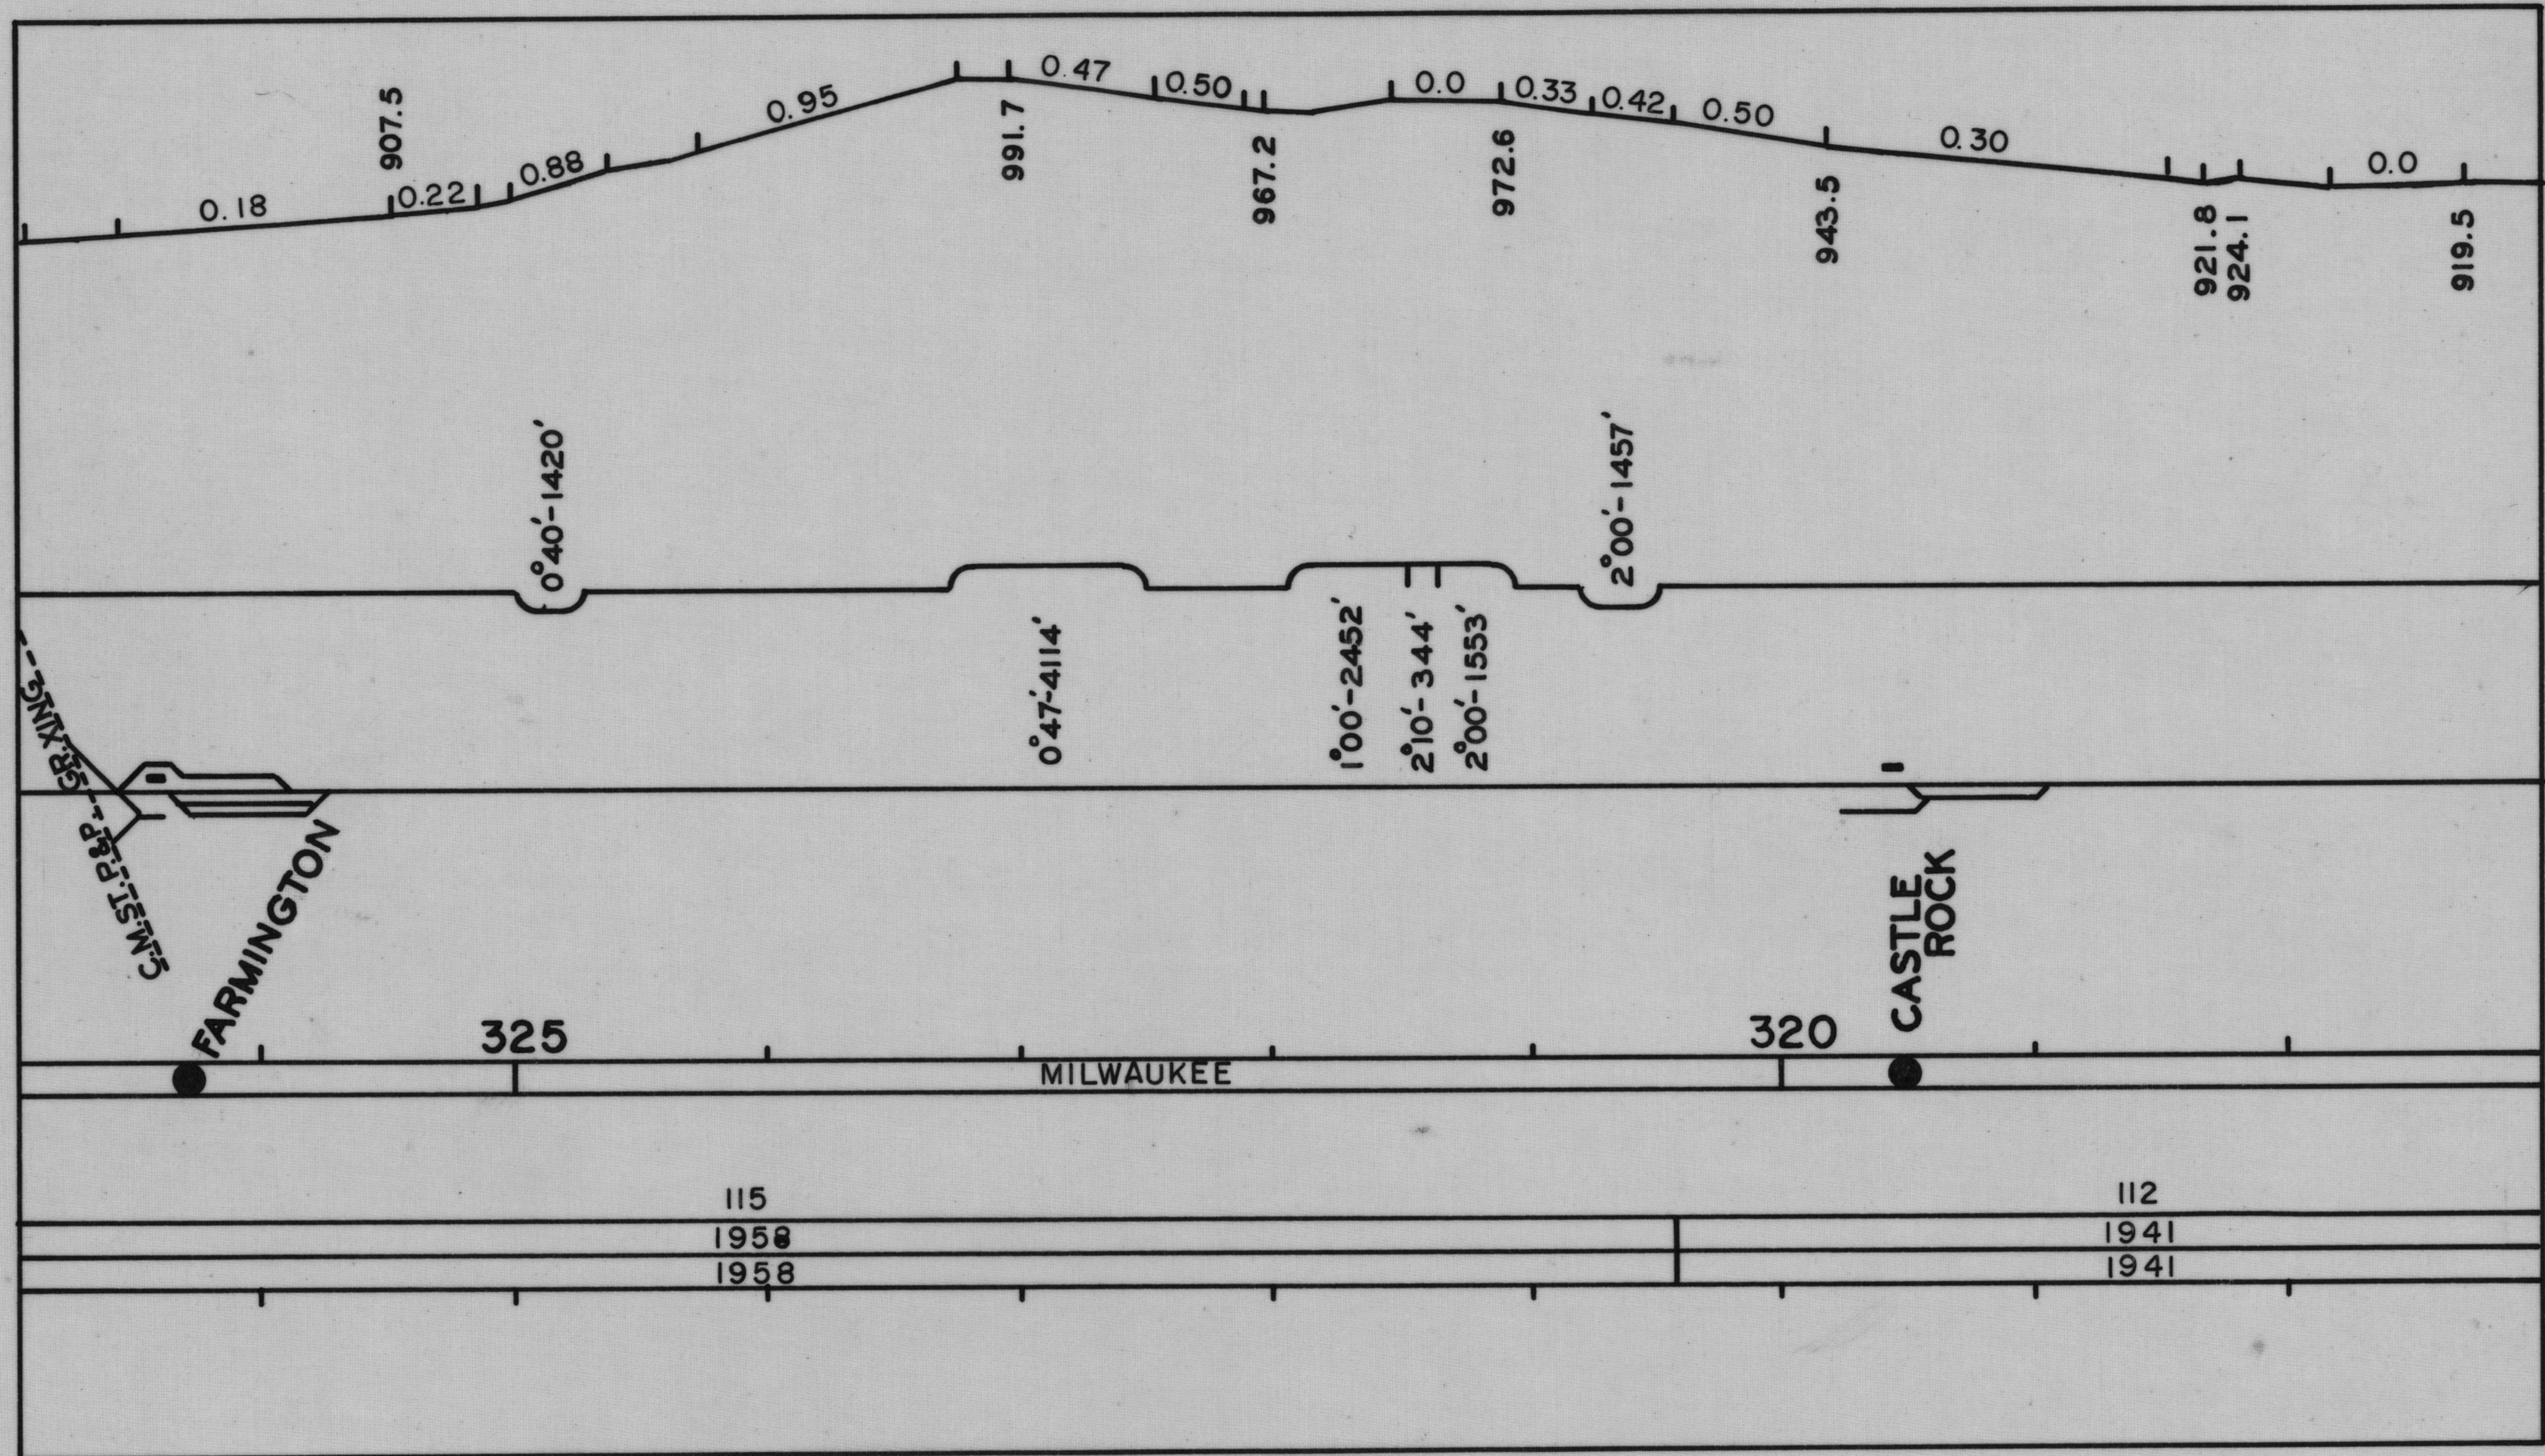




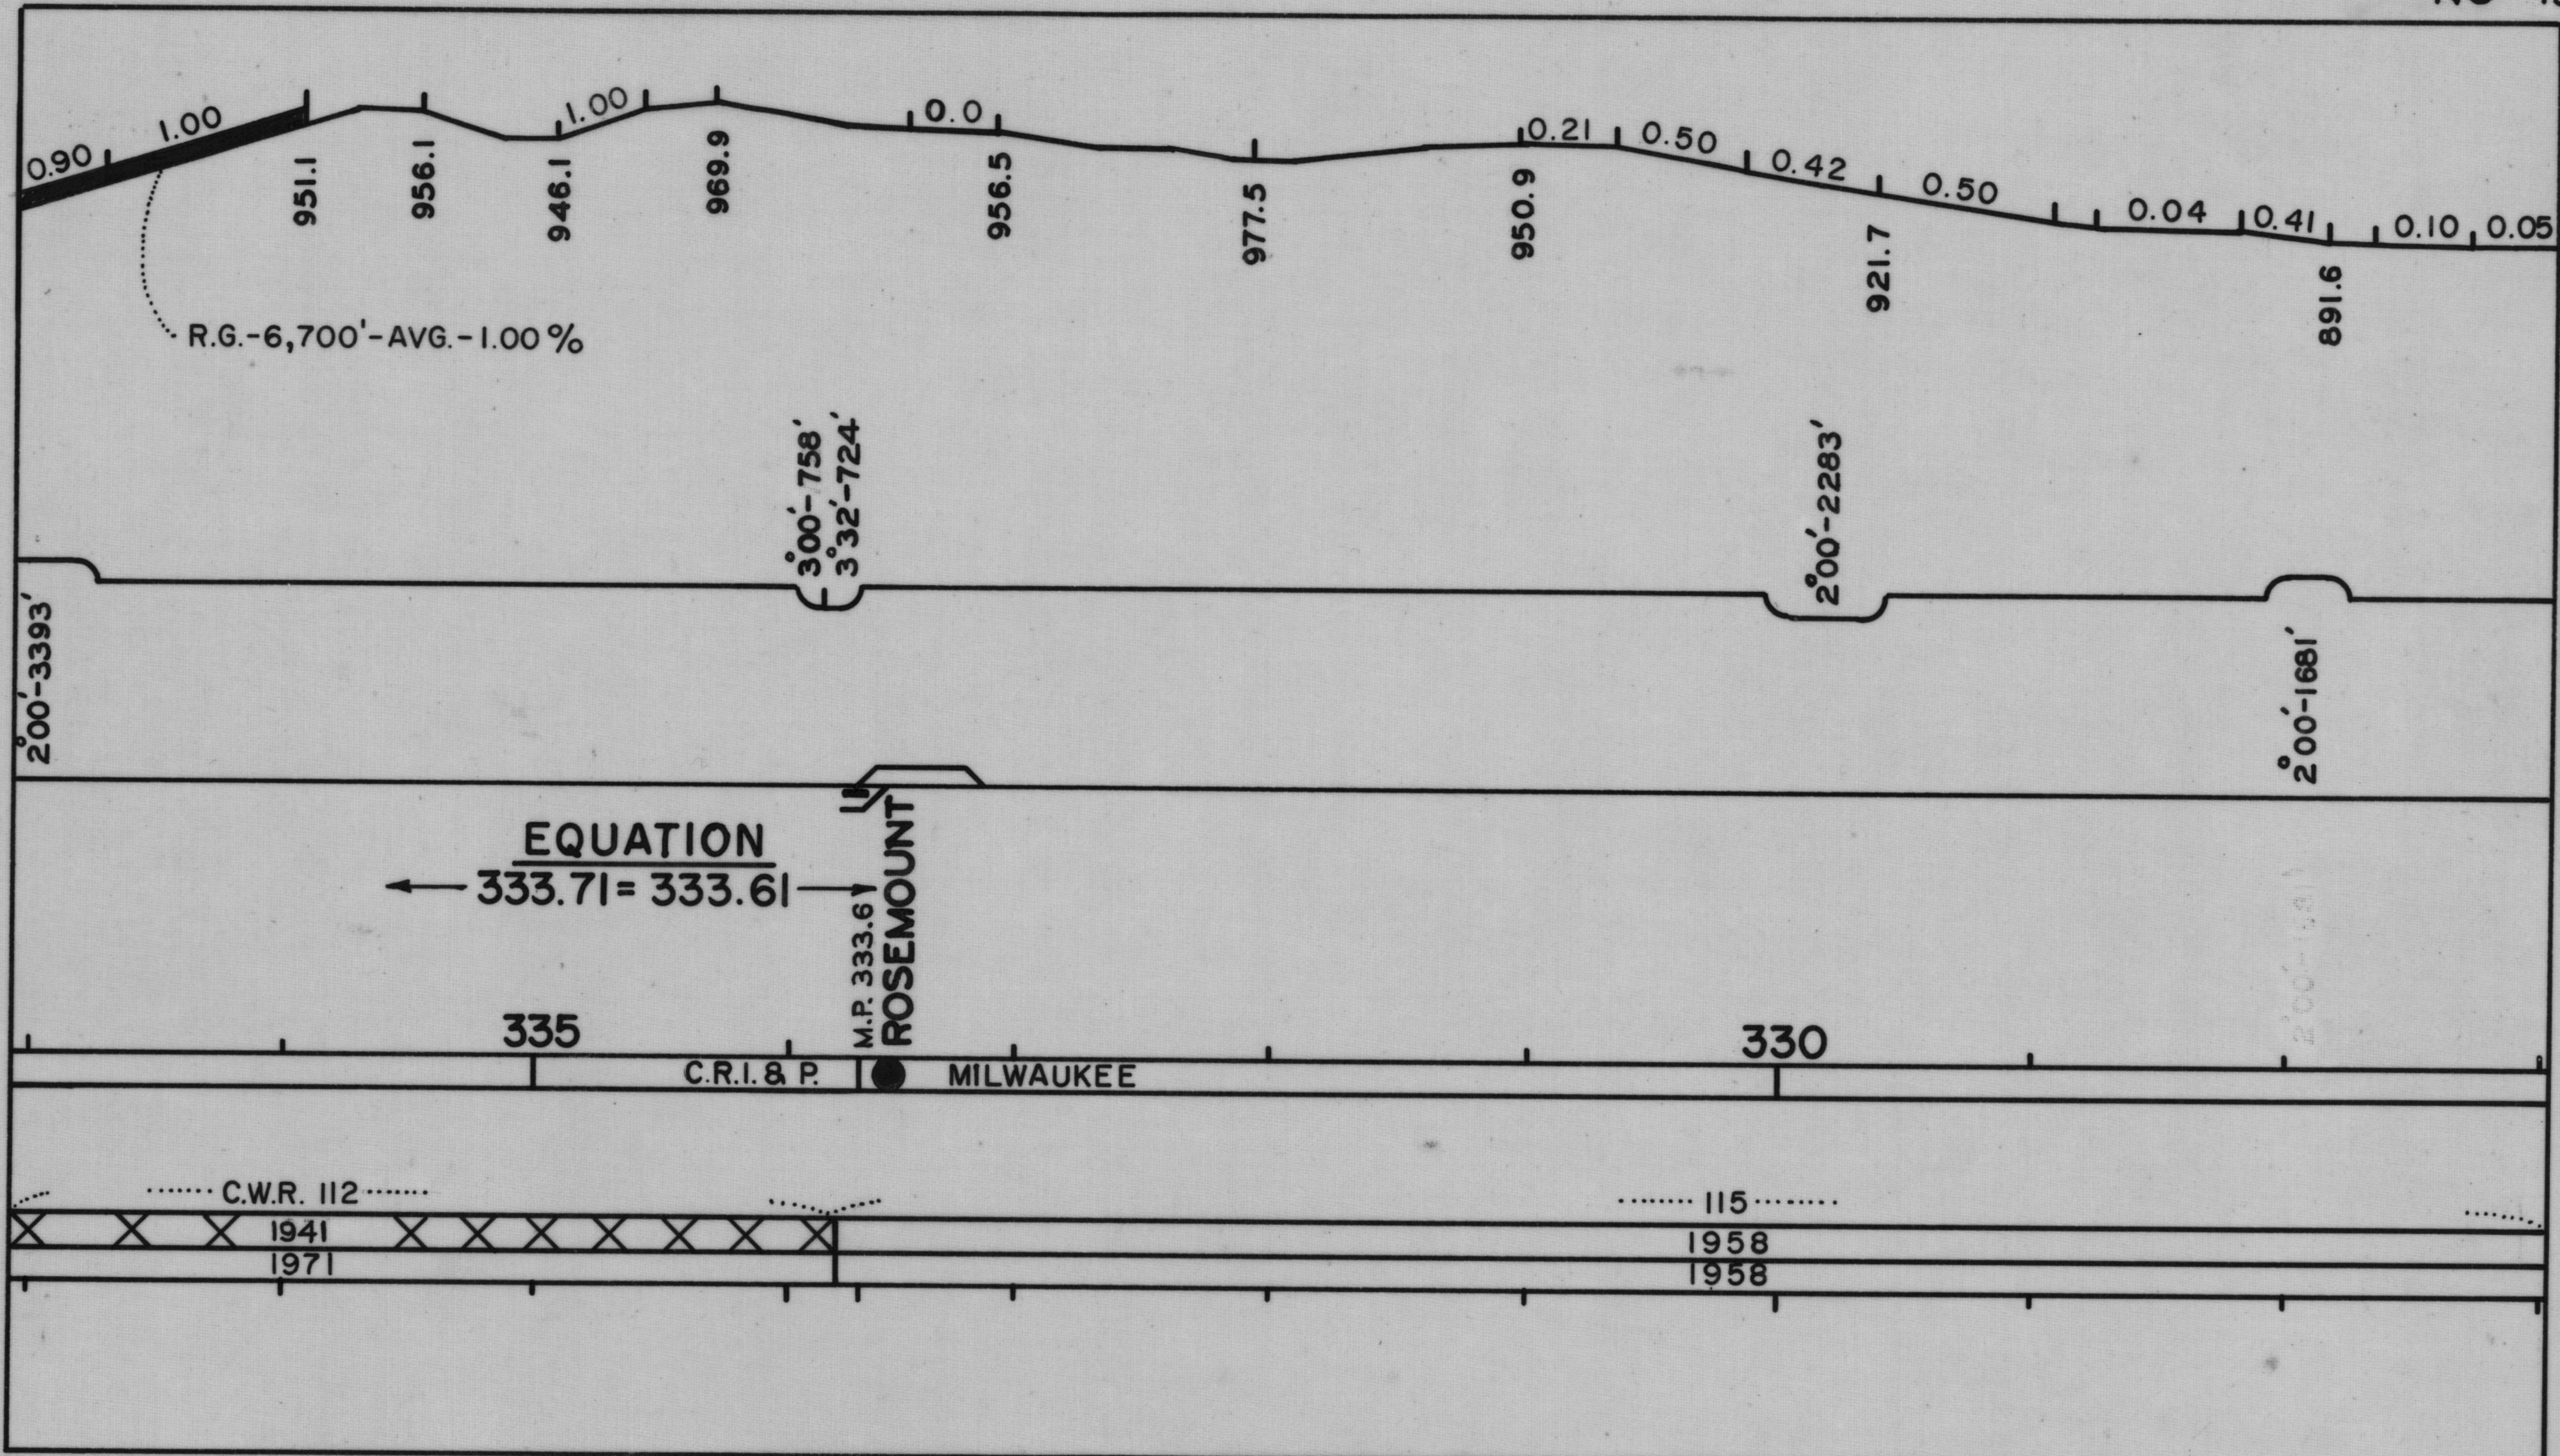



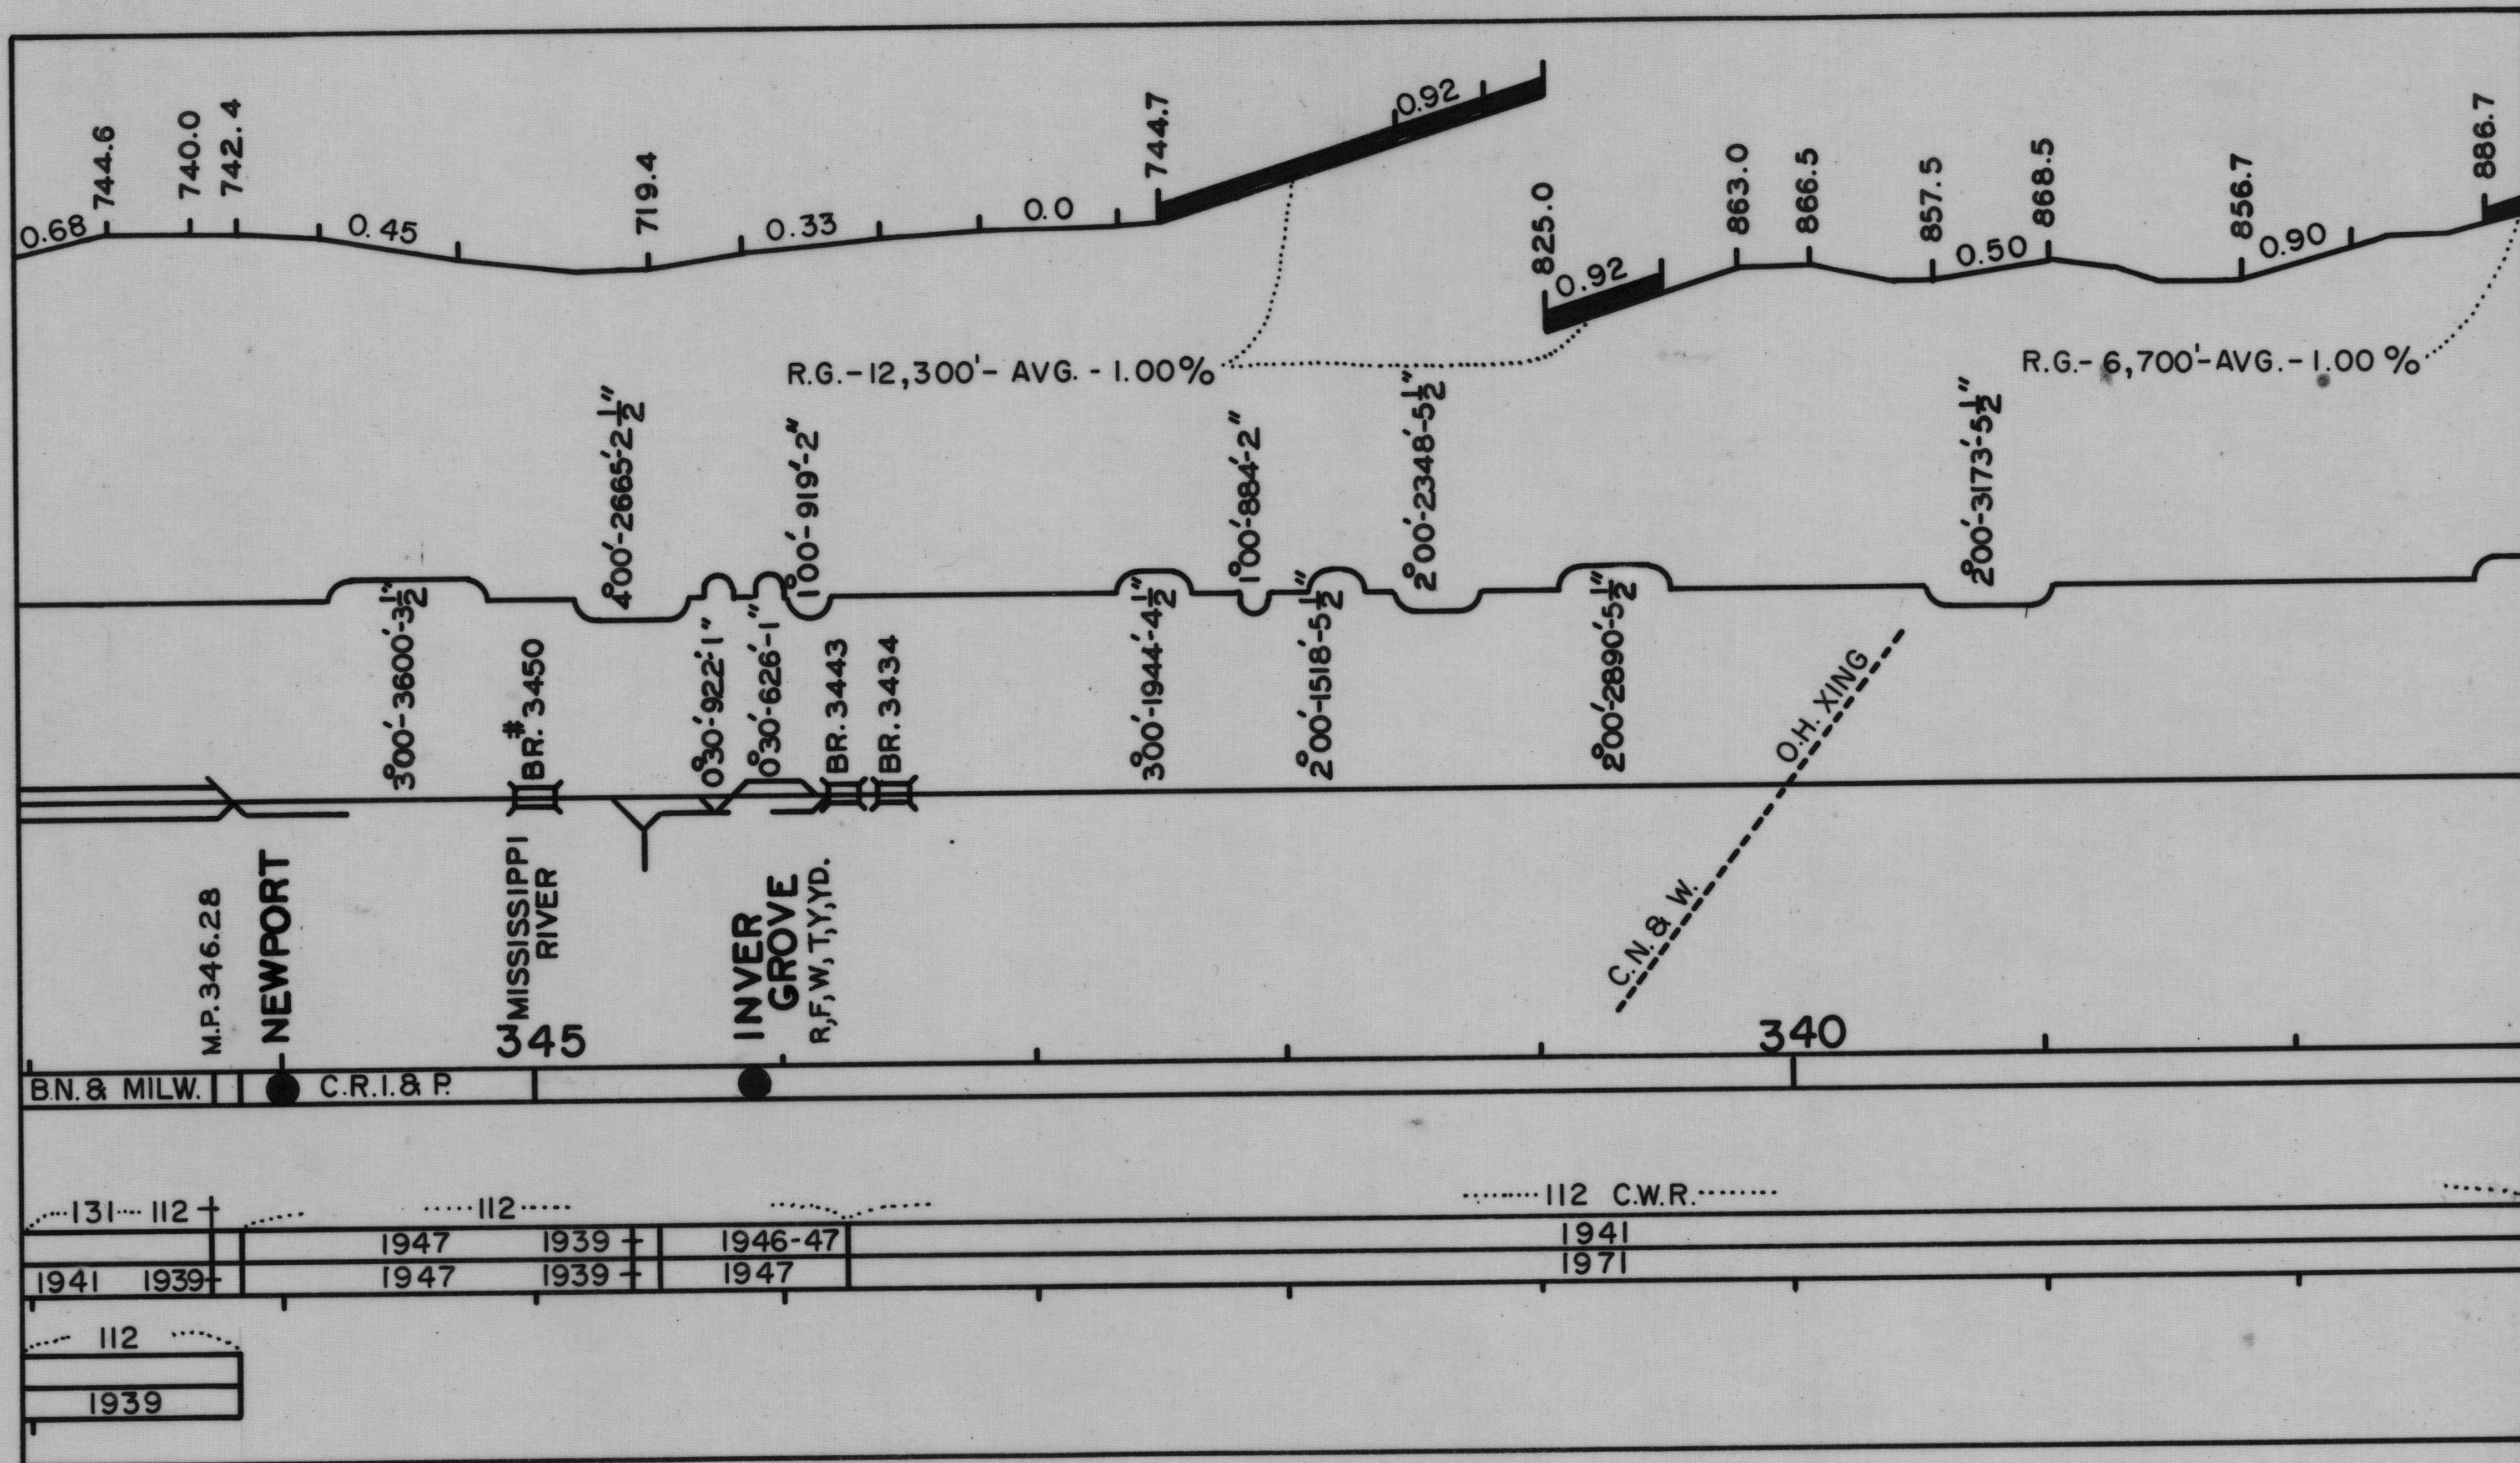



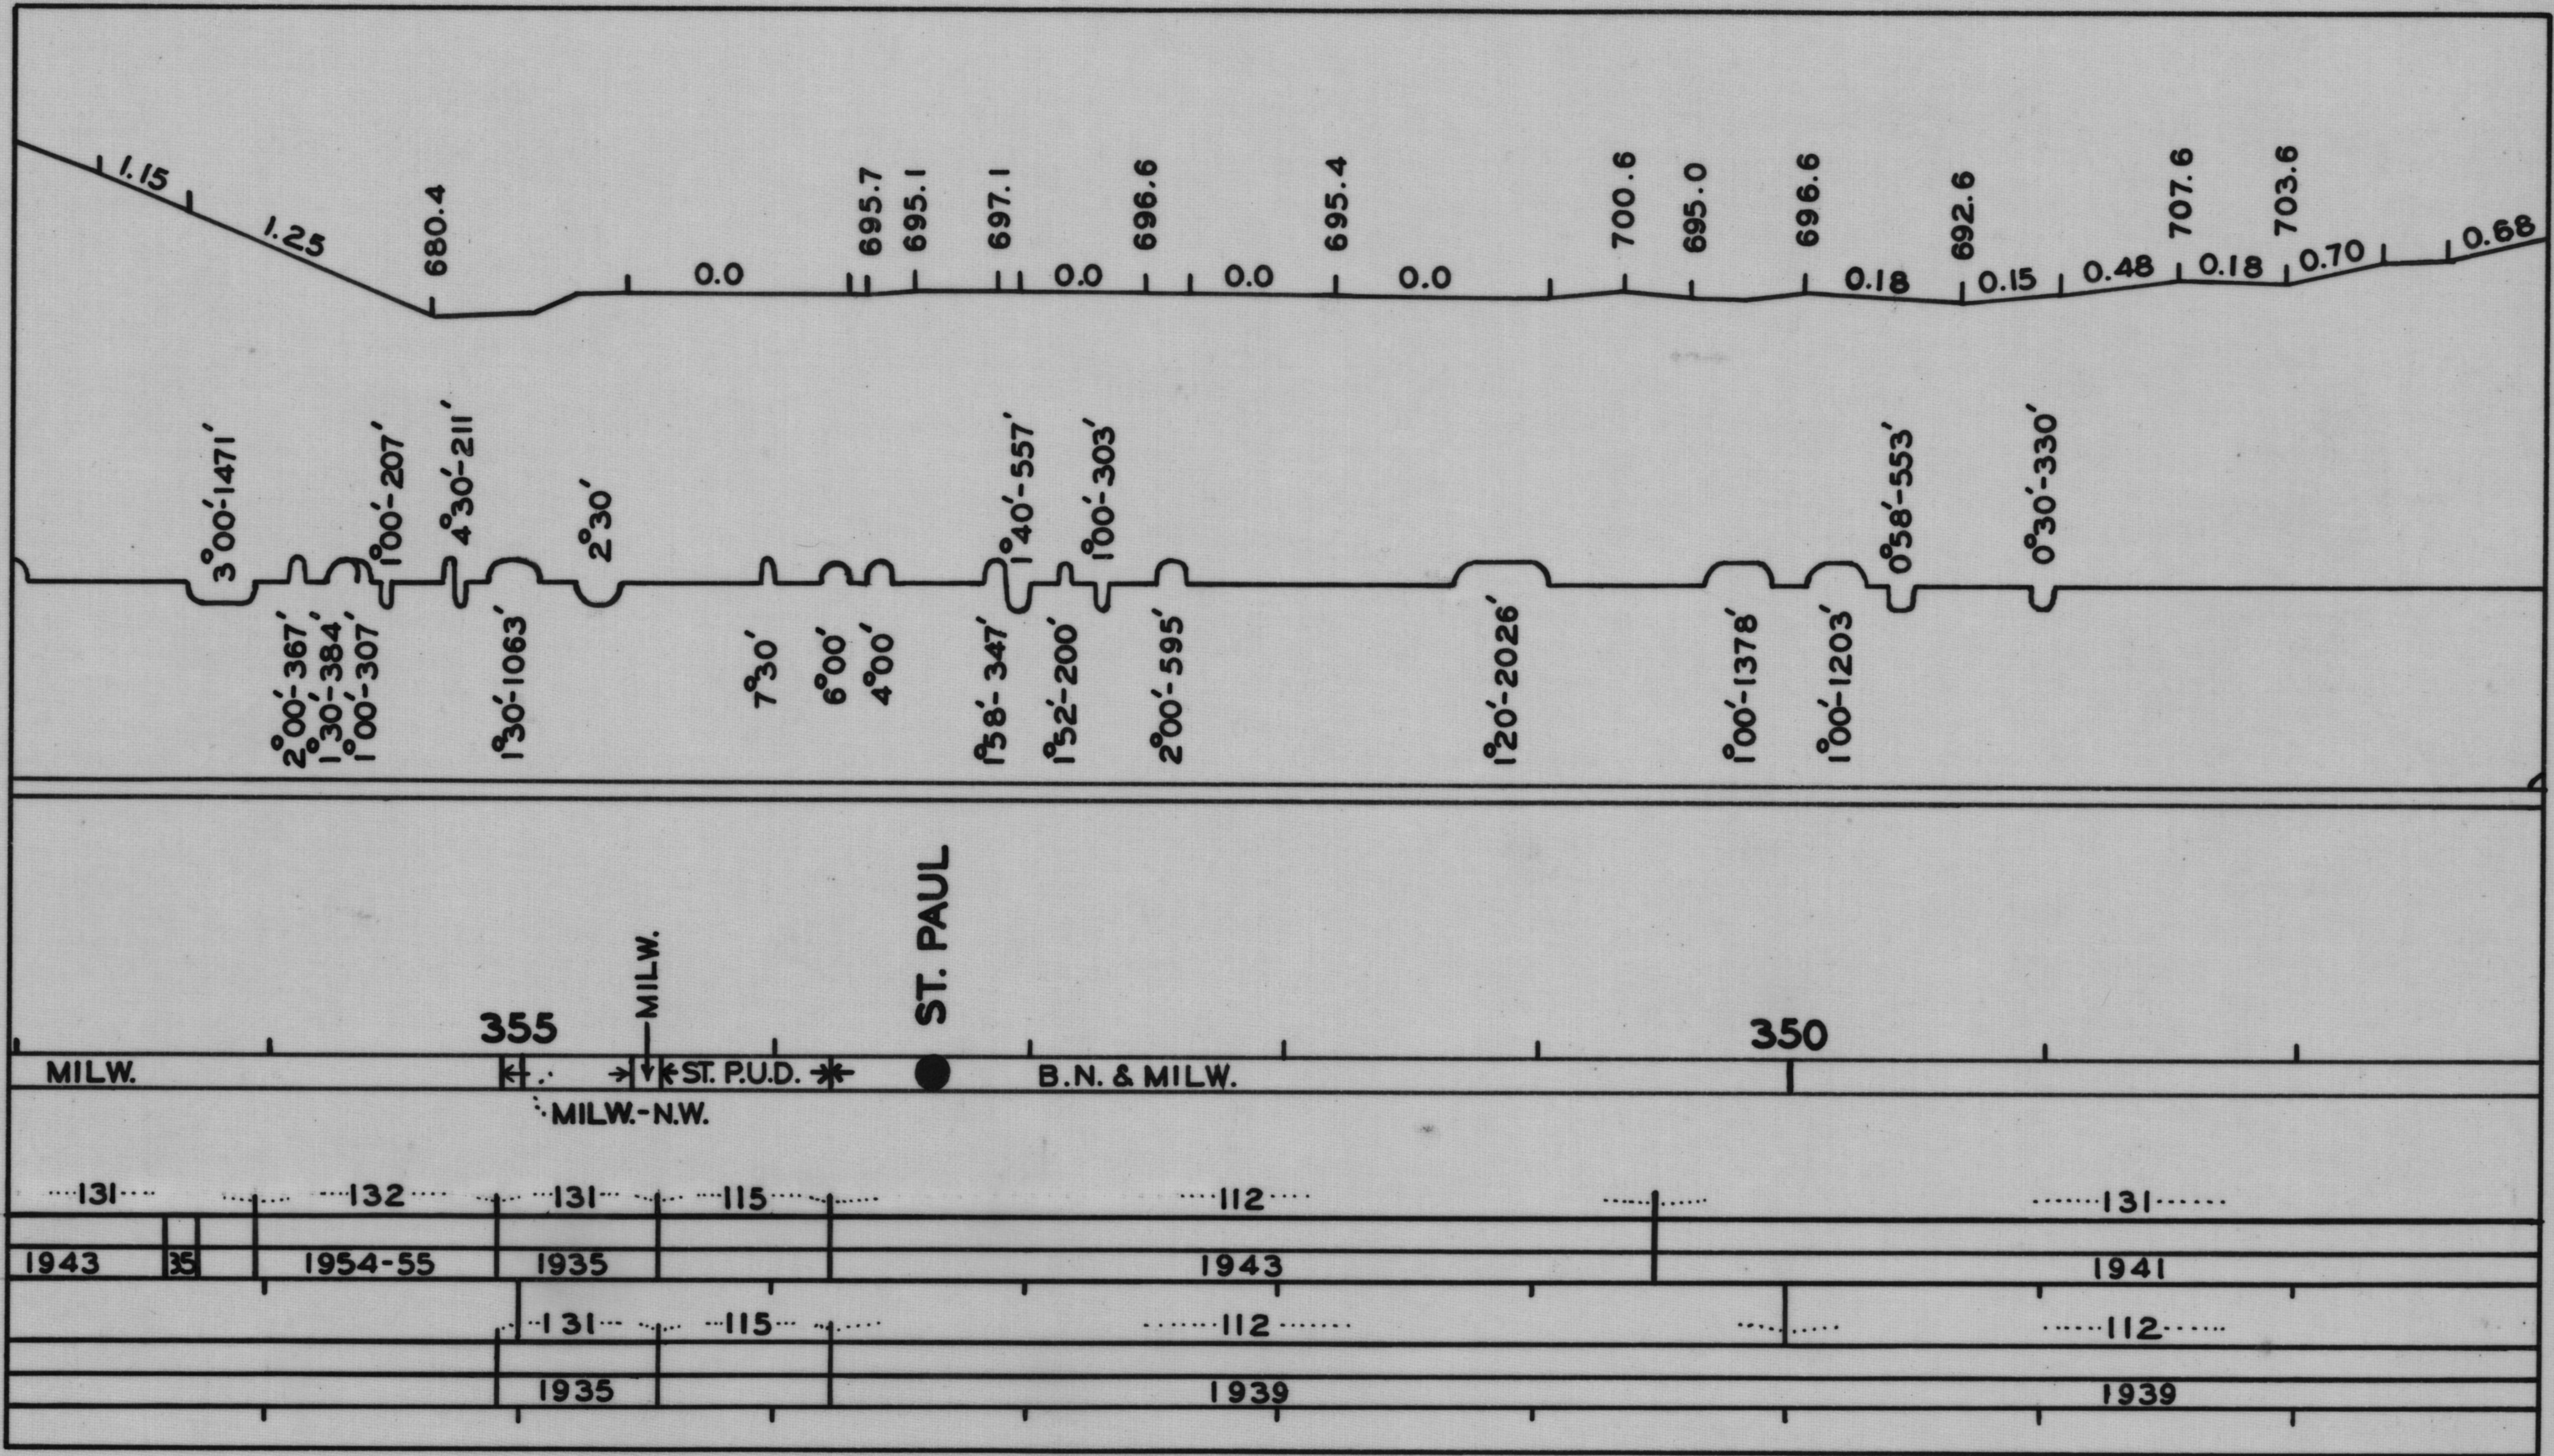



MINNEAPOLIS

