



19 73

# TRACK CHART NORTHERN DIVISION

## BRANCH LINE

CLARKS GROVE TO MAPLE ISLAND, MINN.

M.P. 0.00 TO 8.75

SUBDIVISION-II-A

PAGE 38-A

## — LEGEND —

R TRAIN REGISTER STATION

F FUEL STATION

W WATER STATION

T TURNTABLE

Y WYE

YD. STATION WHERE YARD LIMIT

SIGNS ARE MAINTAINED

GRADE LINE

ALIGNMENT

CURVES TO LEFT  
CURVES TO RIGHT

TRACKS


W.B.M.

WEIGHT OF RAIL  
YEAR ROLLED  
YEAR LAID

E.B.M.

WEIGHT OF RAIL  
YEAR ROLLED  
YEAR LAID



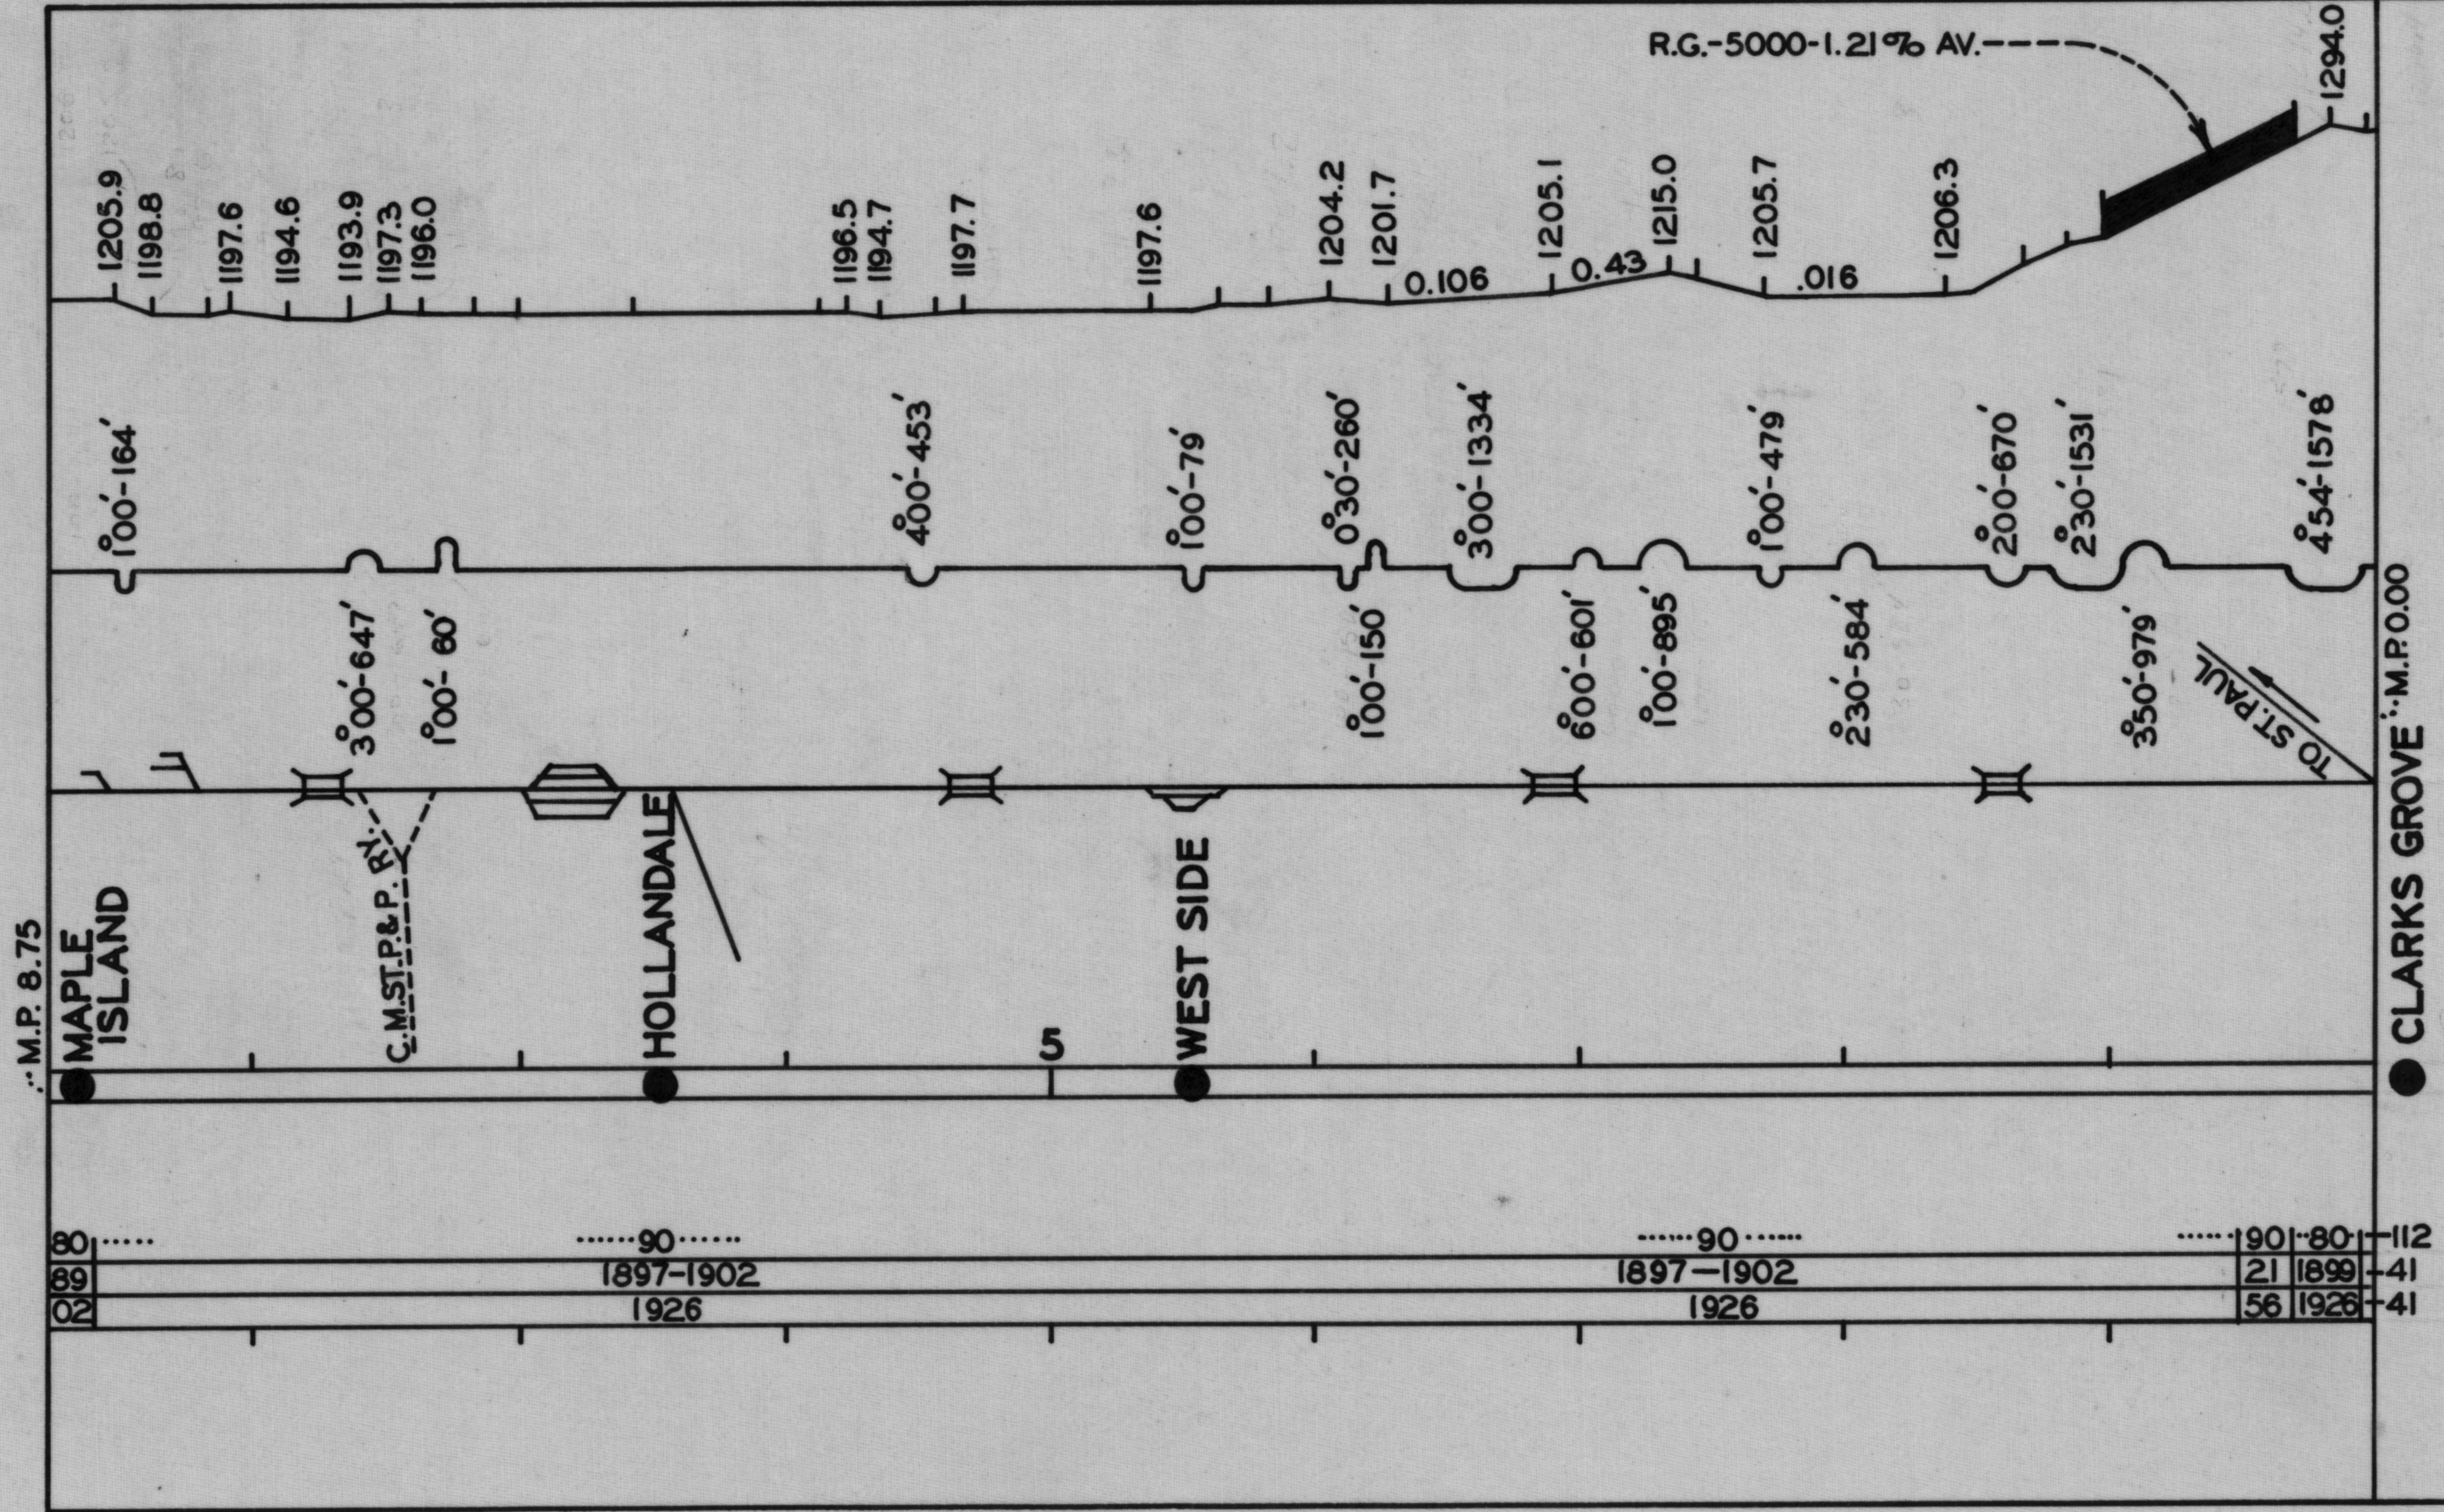

80	.....90.....	.....90.....	.....90.....	.....100.....
89	1897-1902	1897-1902	21 1899	39 49
02	1926	1926	56 1926	39 50

MANLY JCT.

...CONN. WITH ILL. DIV.