



19 73

TRACK CHART SOUTHERN DIVISION

MAIN LINE

PEACH TO DALLAS, TEX.

M. P. 612.02 TO 646.05

SUBDIVISION-28

PAGES-98-101

— LEGEND —

R TRAIN REGISTER STATION

F FUEL STATION

W WATER STATION

T TURNTABLE

Y WYE

YD. STATION WHERE YARD LIMIT
SIGNS ARE MAINTAINED

GRADE LINE

ALIGNMENT

CURVES TO LEFT
CURVES TO RIGHT


TRACKS


W.B.M.


WEIGHT OF RAIL
YEAR ROLLED
YEAR LAID

E.B.M.

WEIGHT OF RAIL
YEAR ROLLED
YEAR LAID

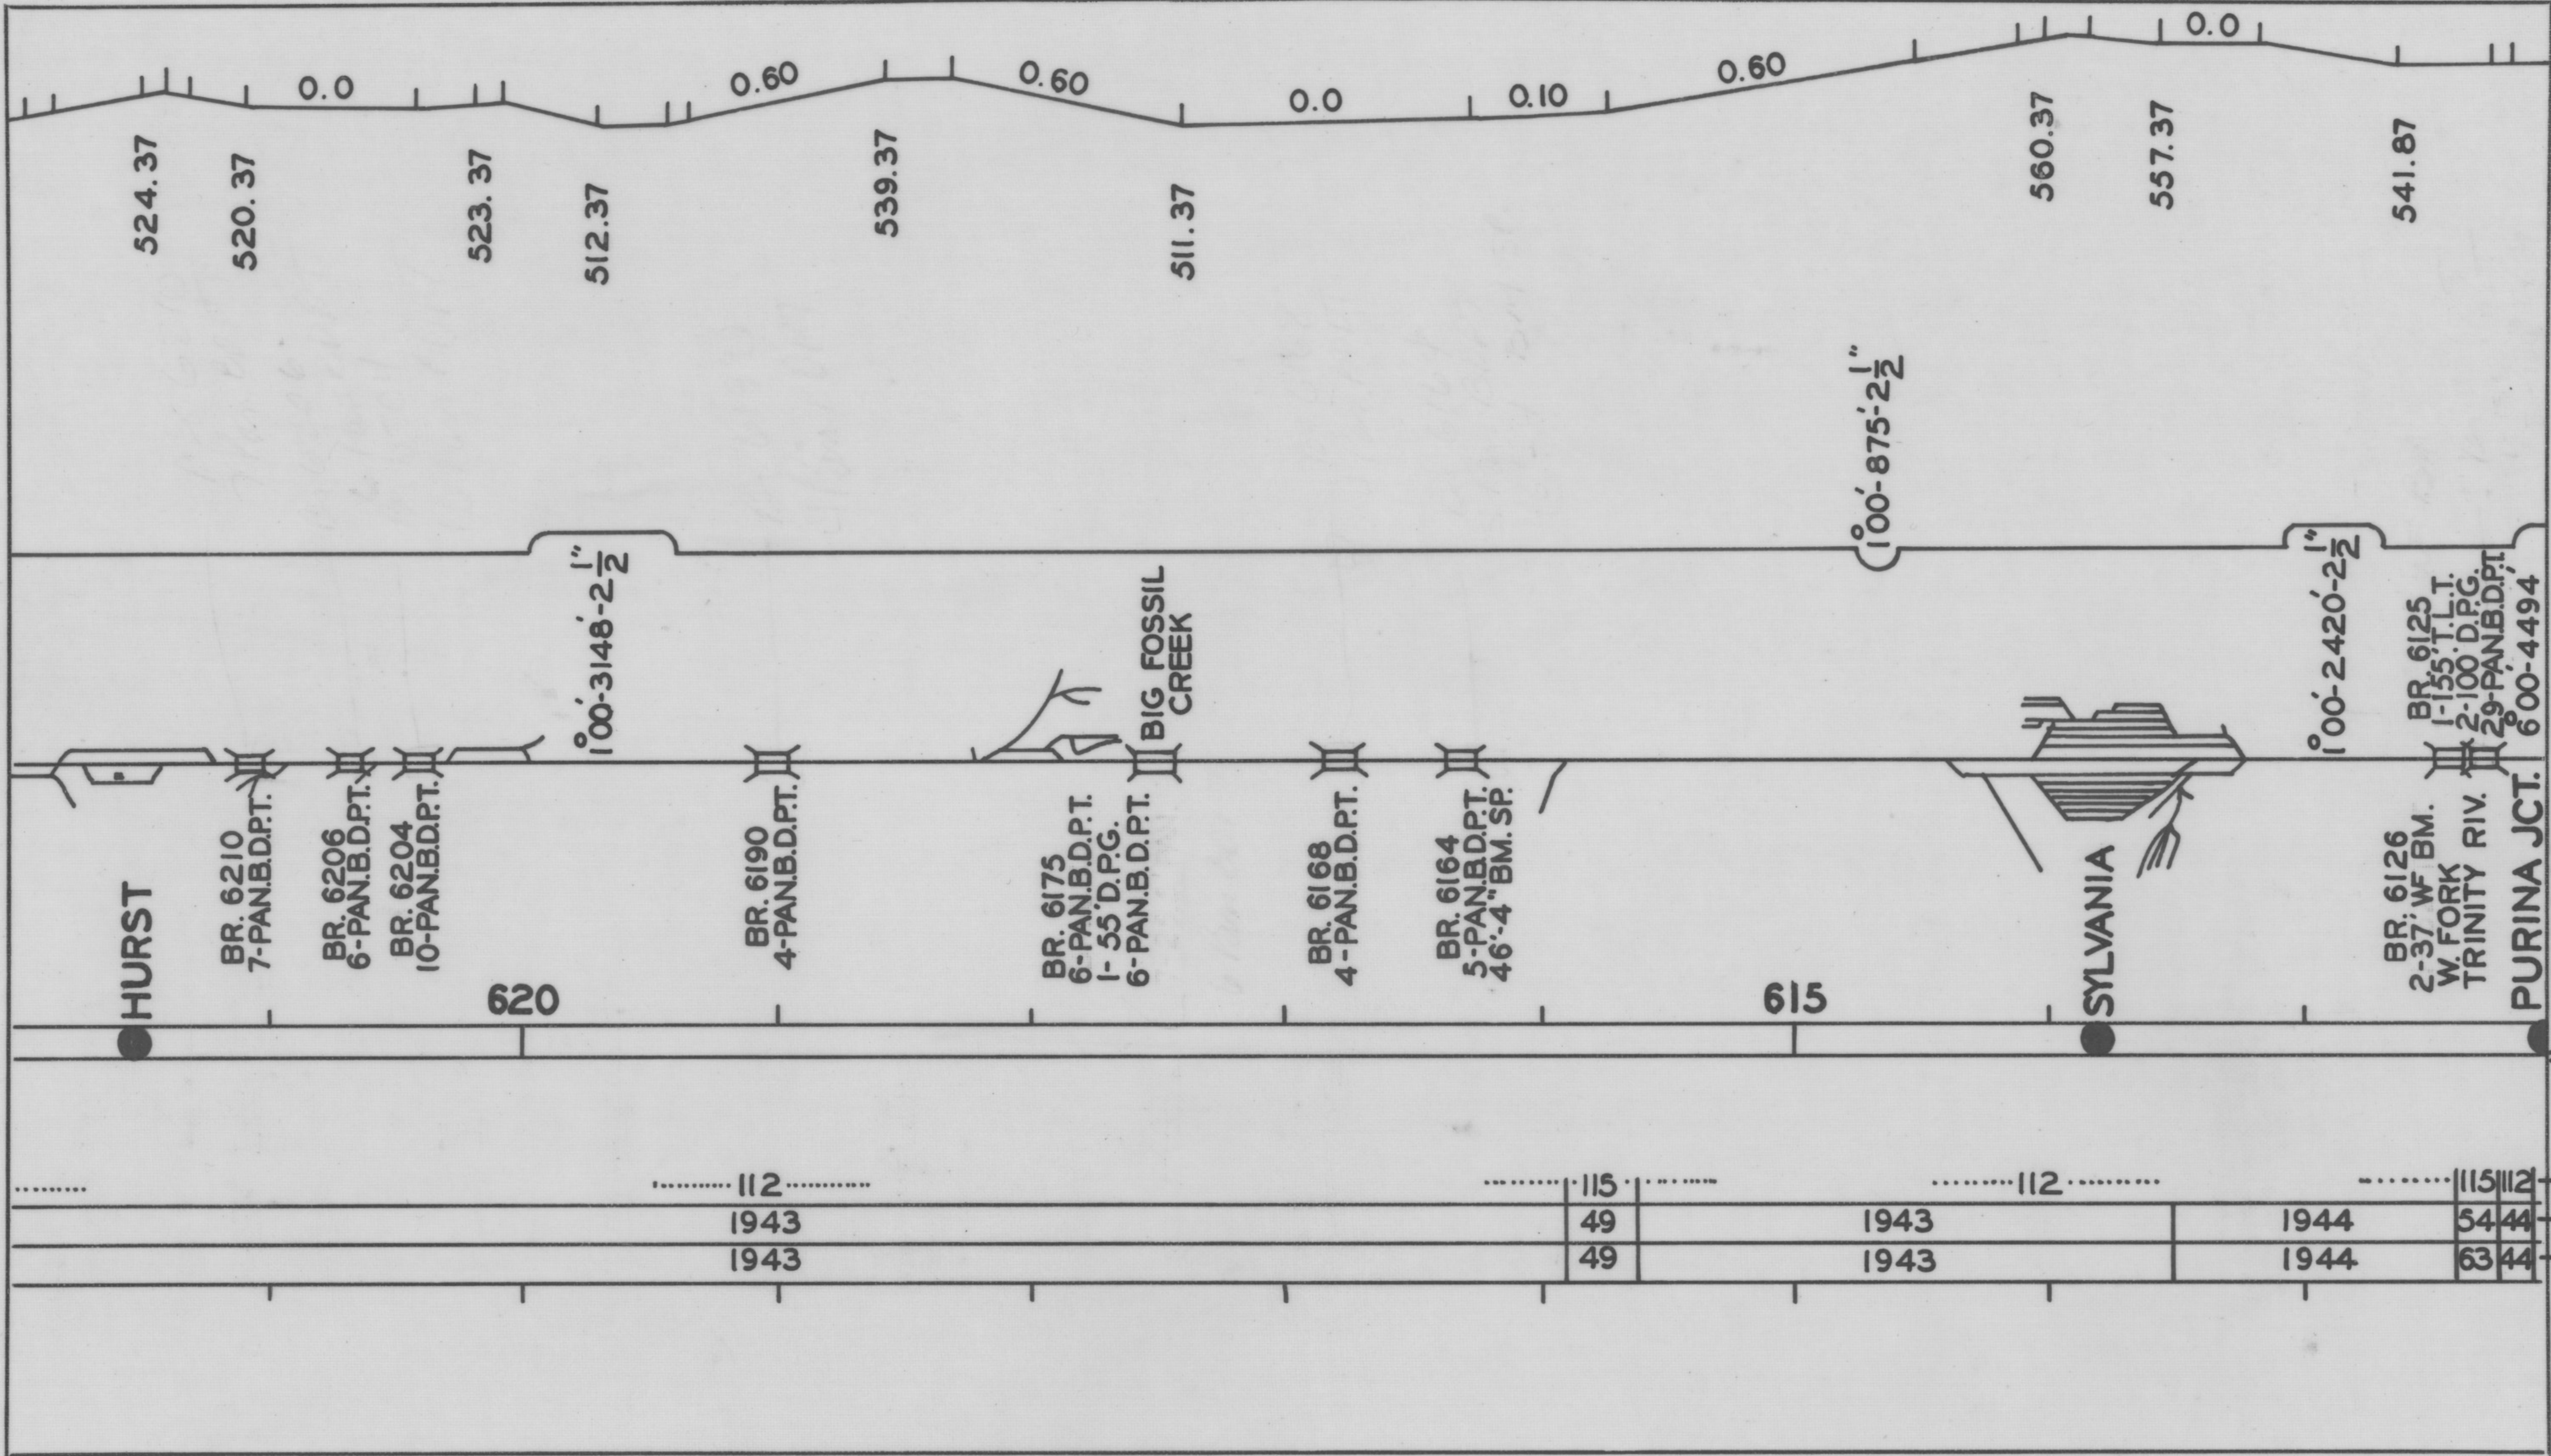

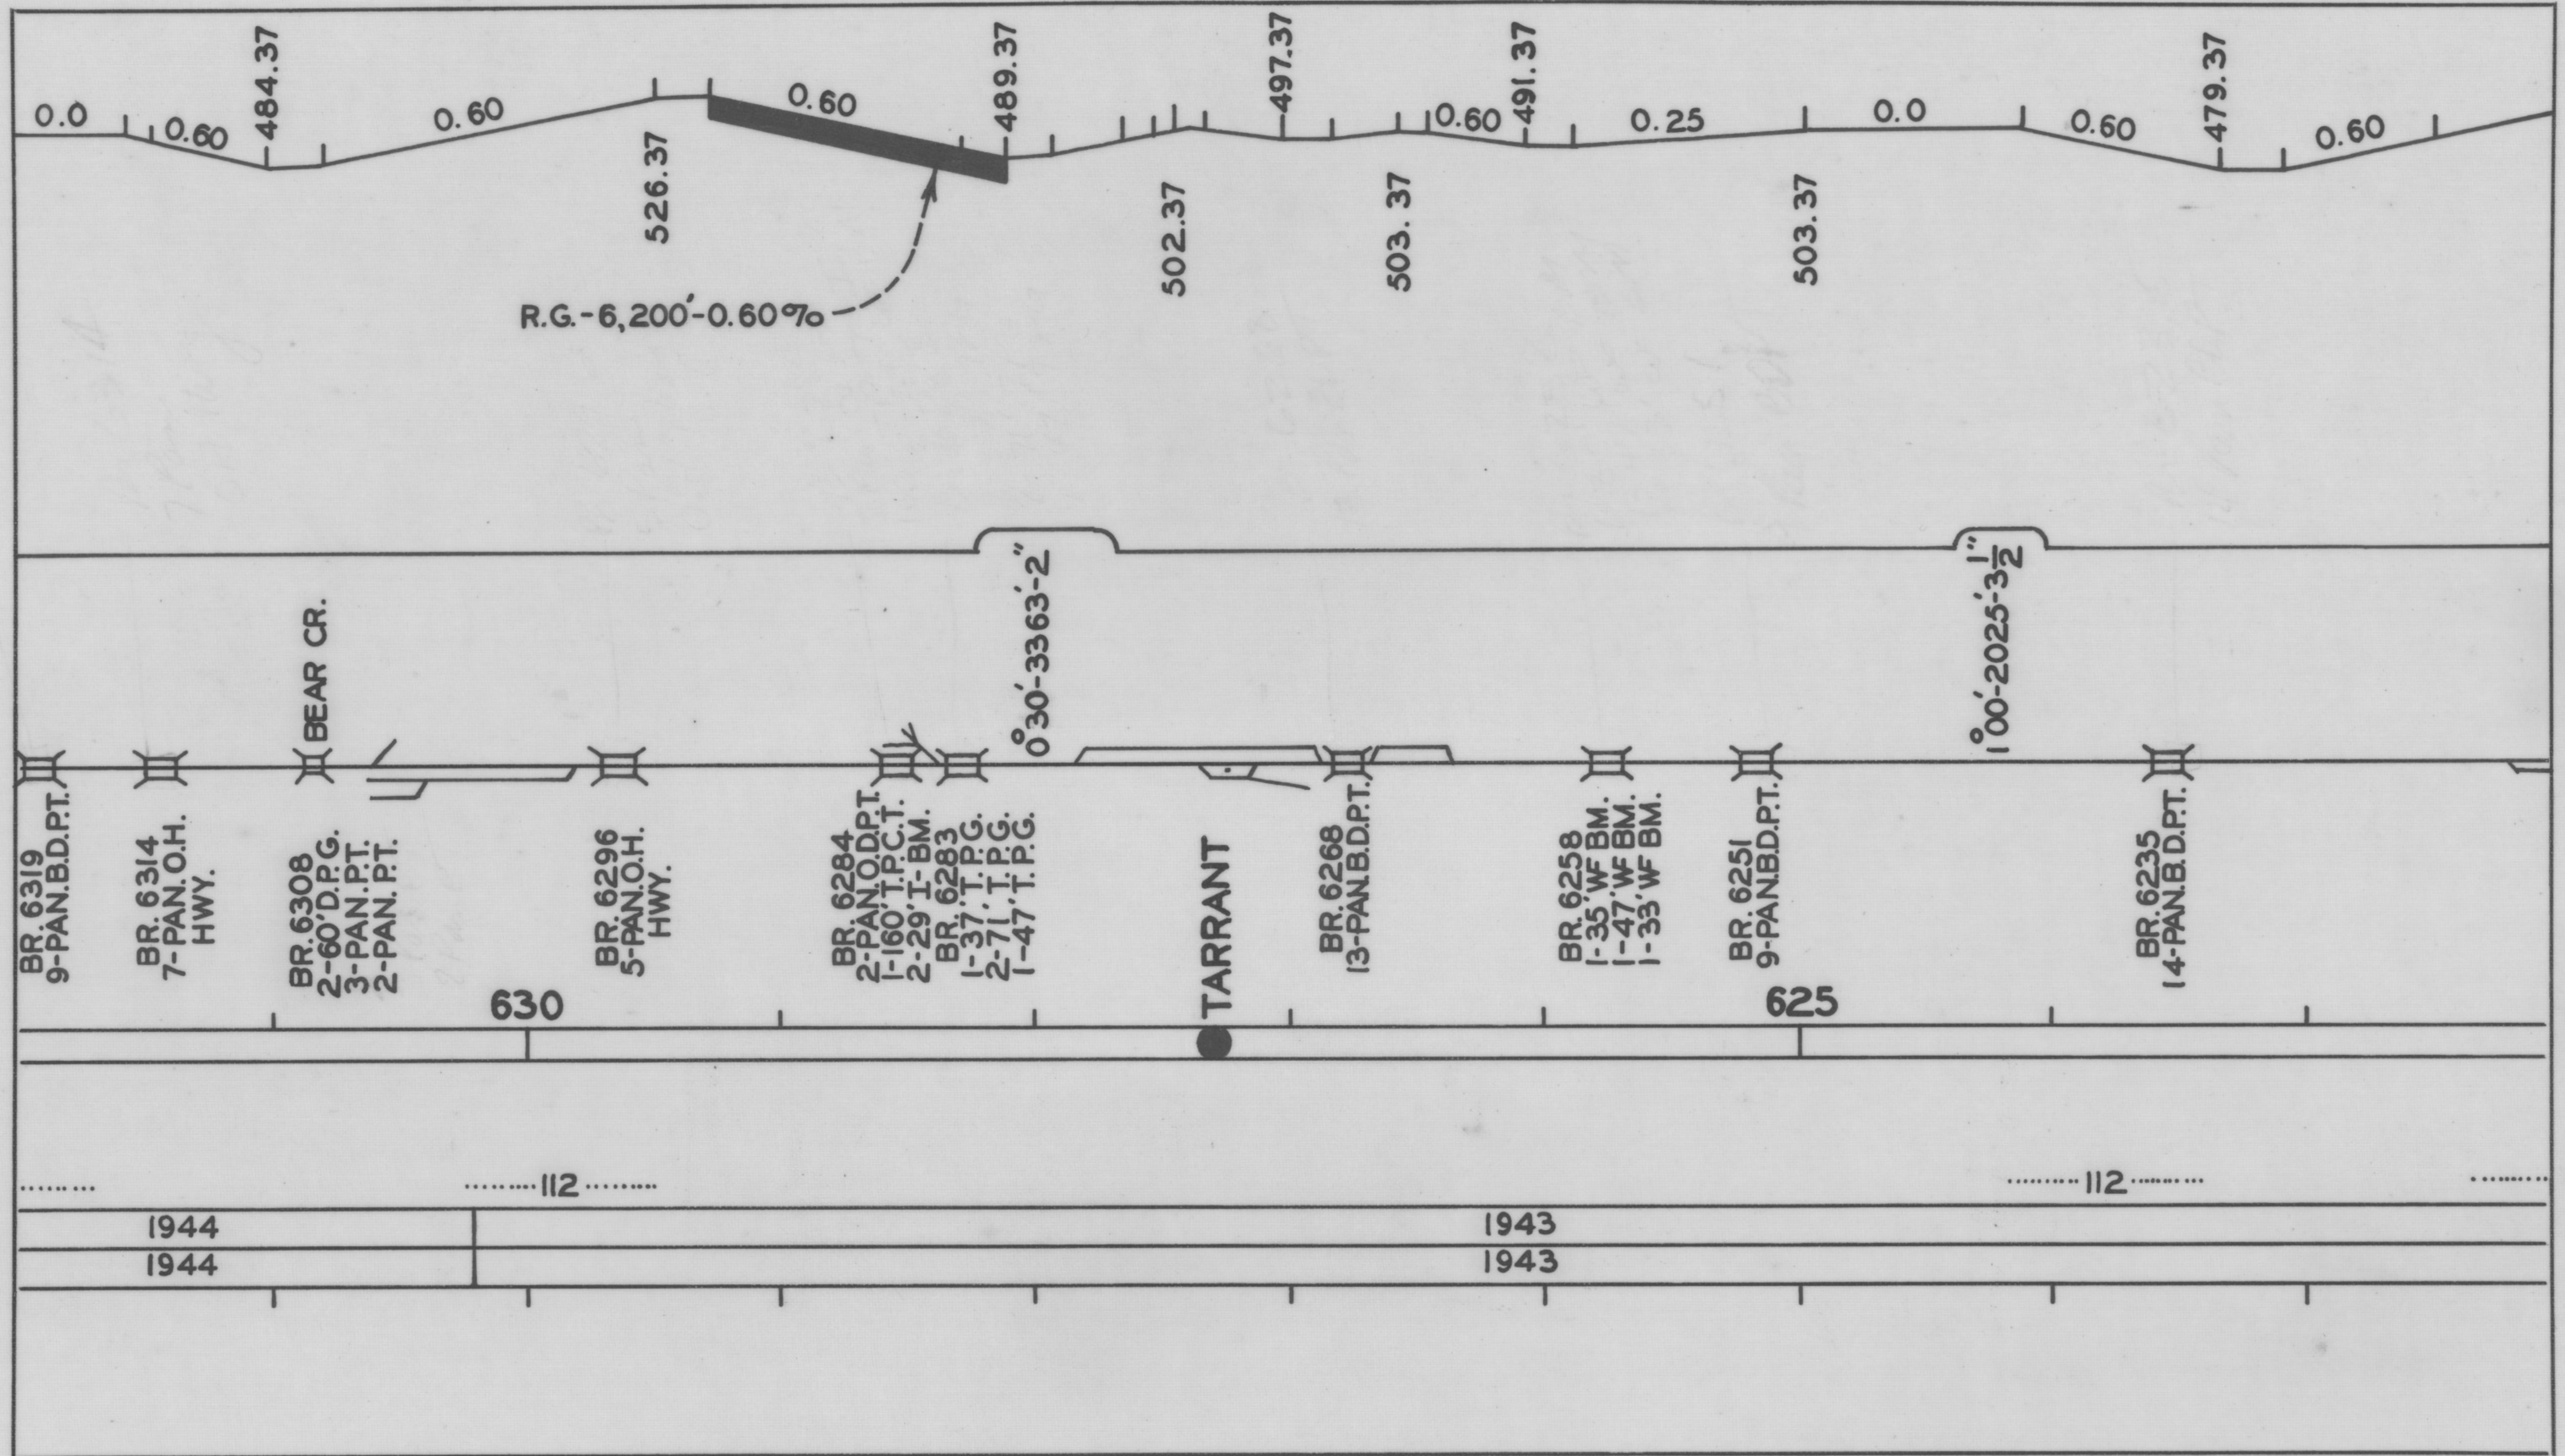

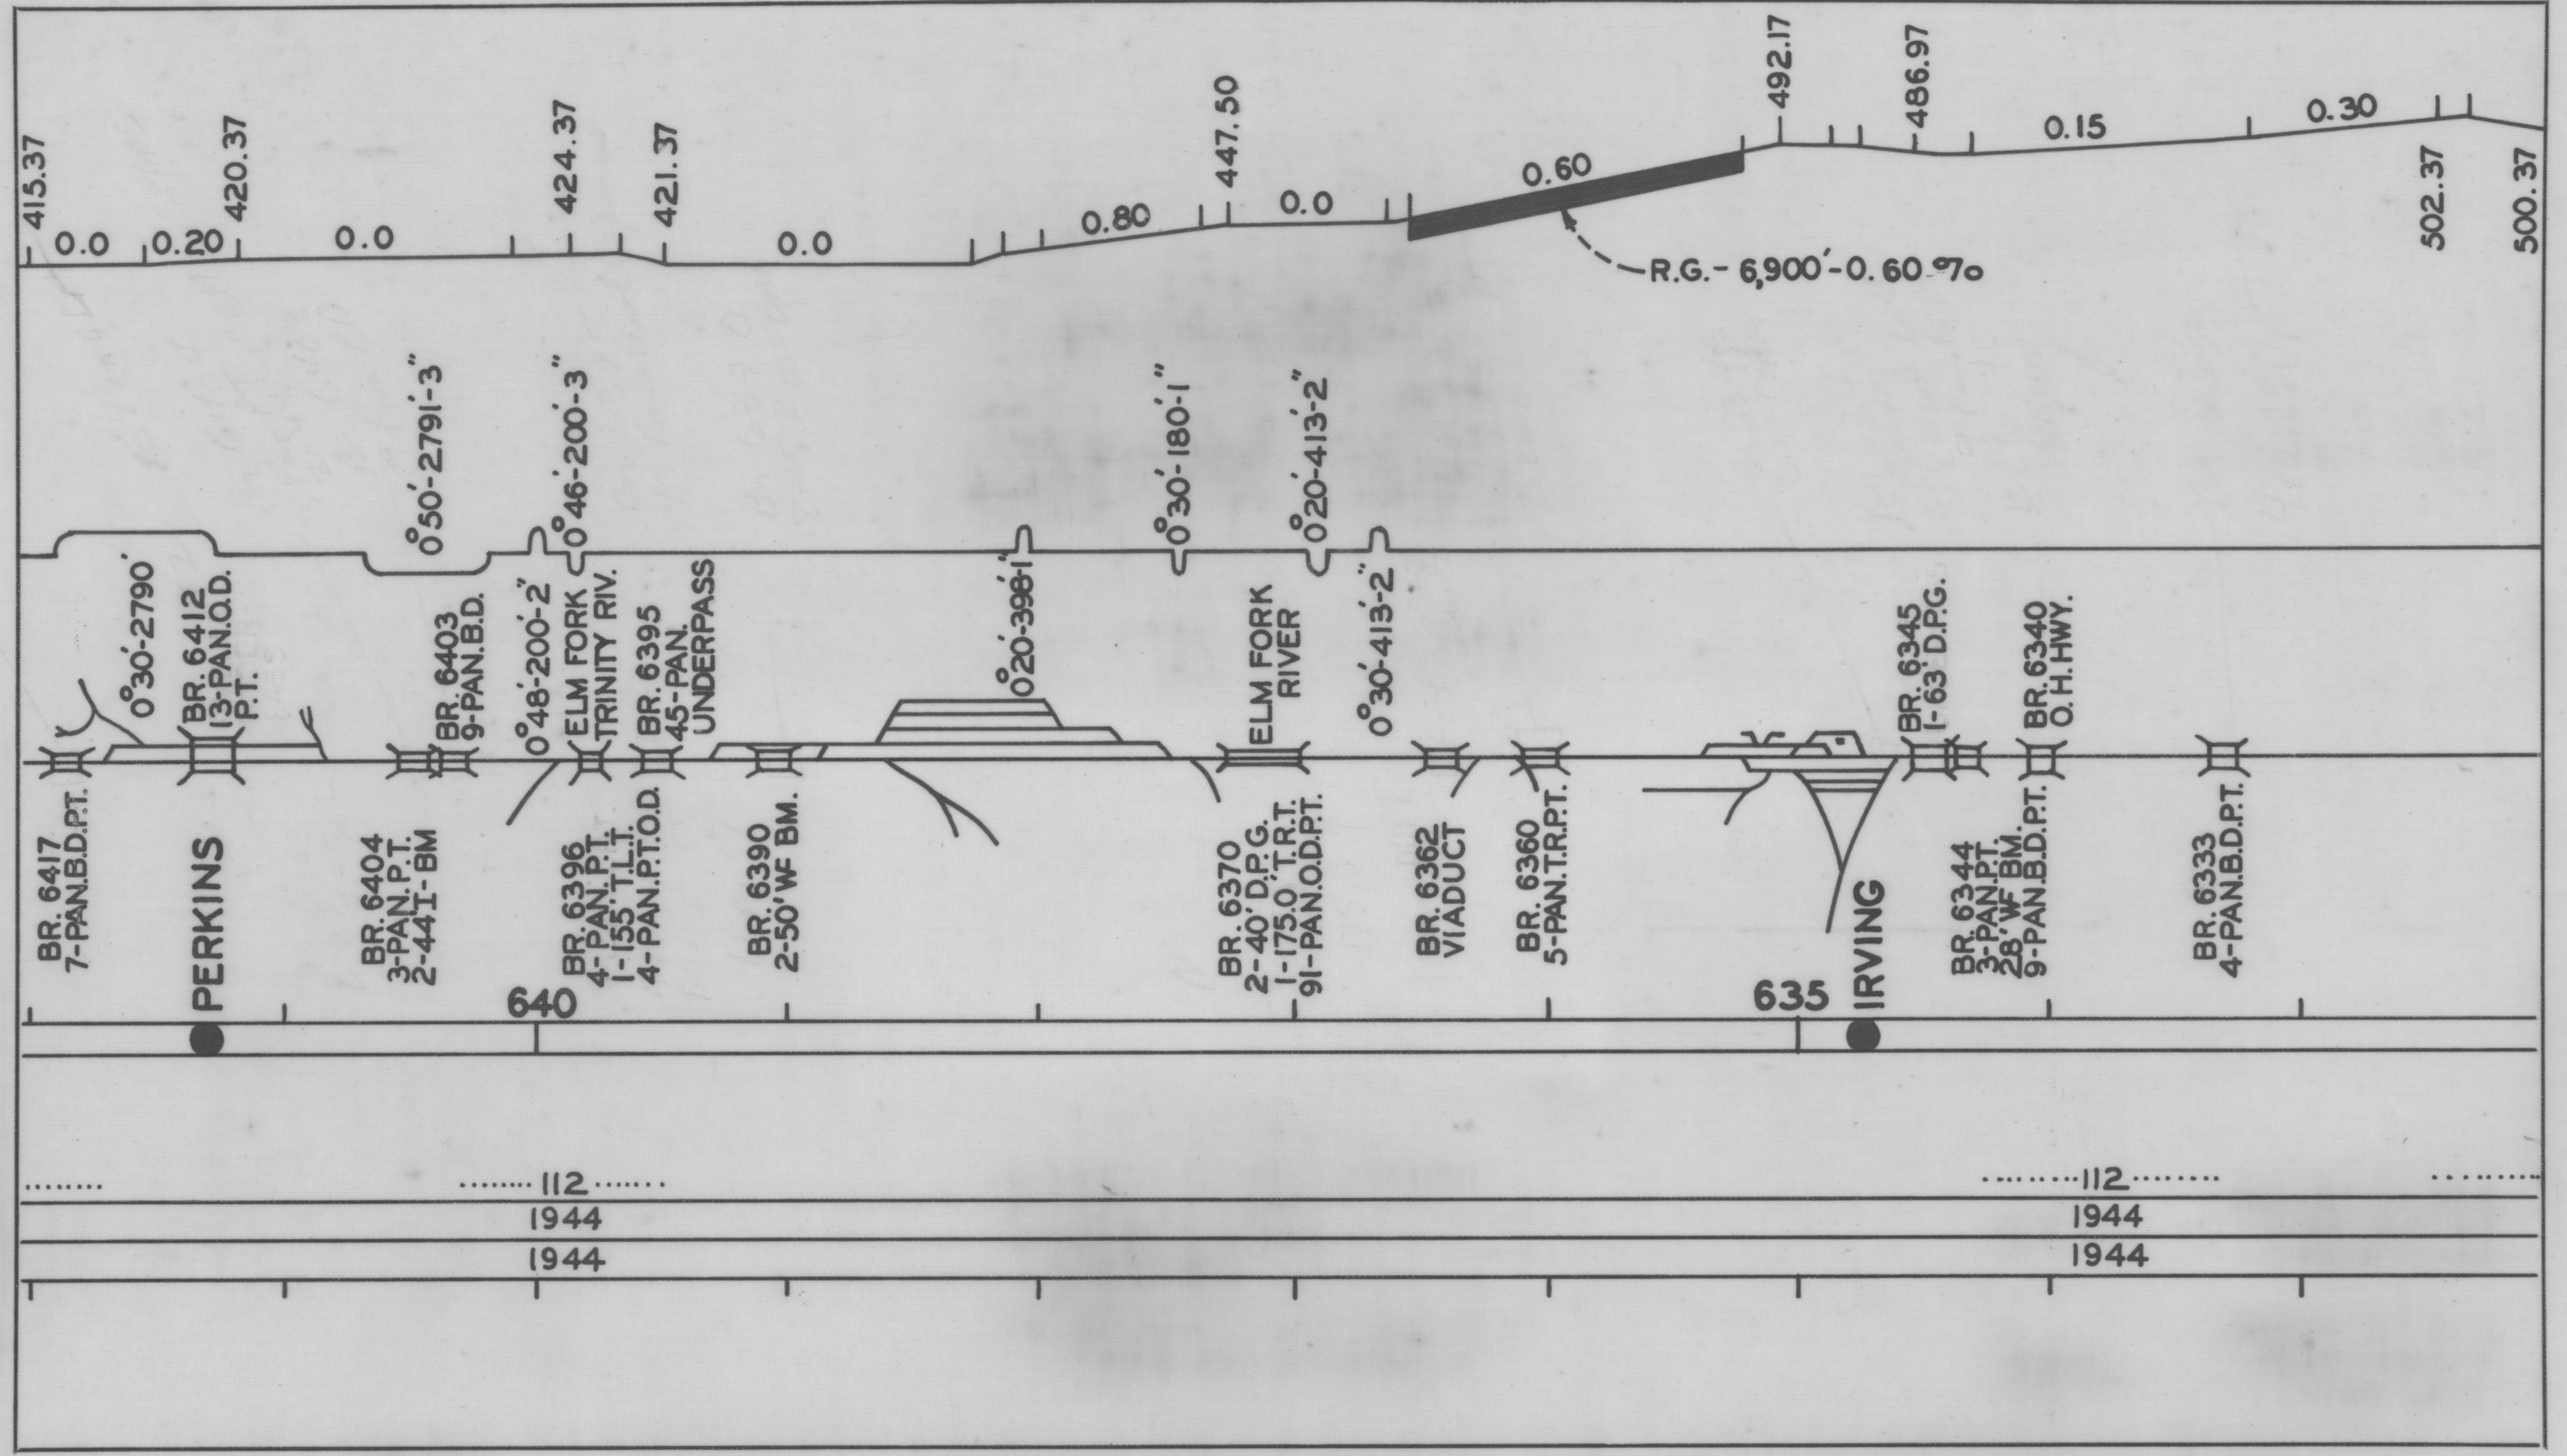

TERMINAL JUNCTION

M.P. 646.05

90	115	643.95	112
15	1915		49-55				1944		
15	1915		49-55				1944		
90	115	112			
15		1950-55				44			
15		1950-55				44			

