



19 73

# TRACK CHART SOUTHERN DIVISION

## BRANCH LINE

GEARY TO HOMESTEAD, OKLA.

M.P. 0.00 TO 43.30

SUBDIVISION-34-A

PAGES-10-A-E

## — LEGEND —

R TRAIN REGISTER STATION

F FUEL STATION

W WATER STATION

T TURNTABLE

Y WYE

YD. STATION WHERE YARD LIMIT  
SIGNS ARE MAINTAINED

GRADE LINE

ALIGNMENT

CURVES TO LEFT  
CURVES TO RIGHT

TRACKS


W.B.M.

WEIGHT OF RAIL  
YEAR ROLLED  
YEAR LAID


E.B.M.

WEIGHT OF RAIL  
YEAR ROLLED  
YEAR LAID




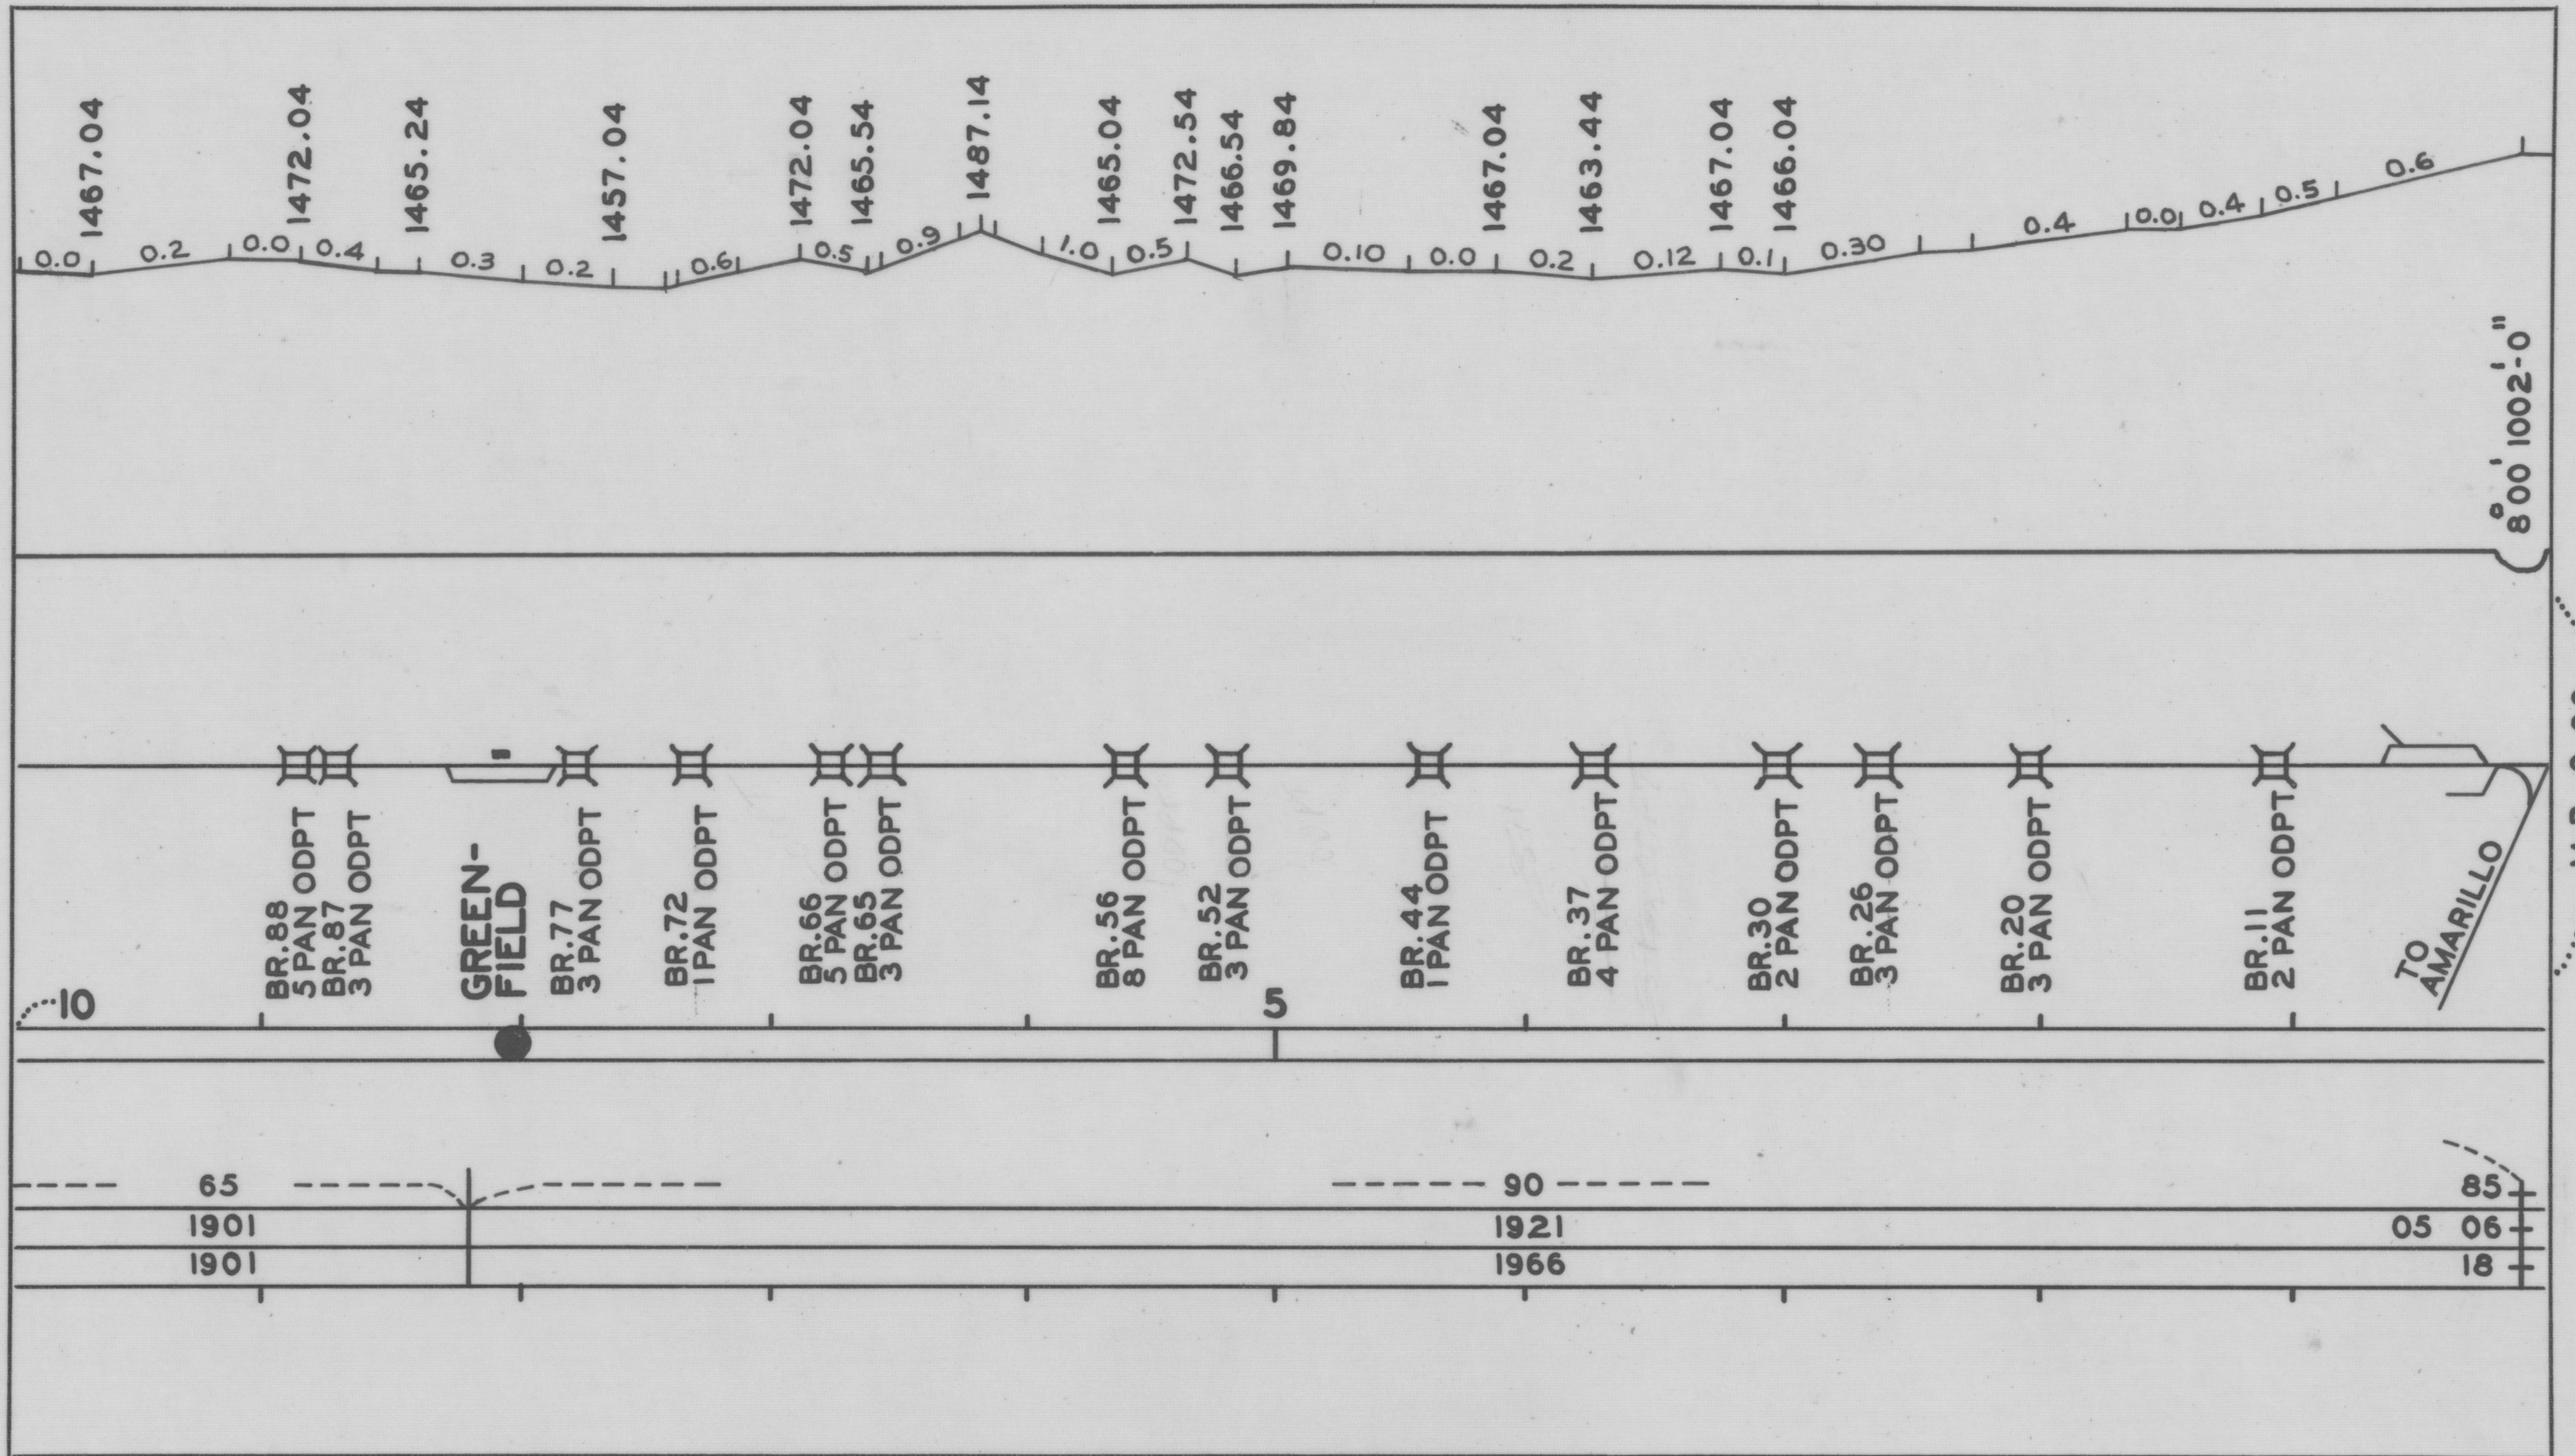




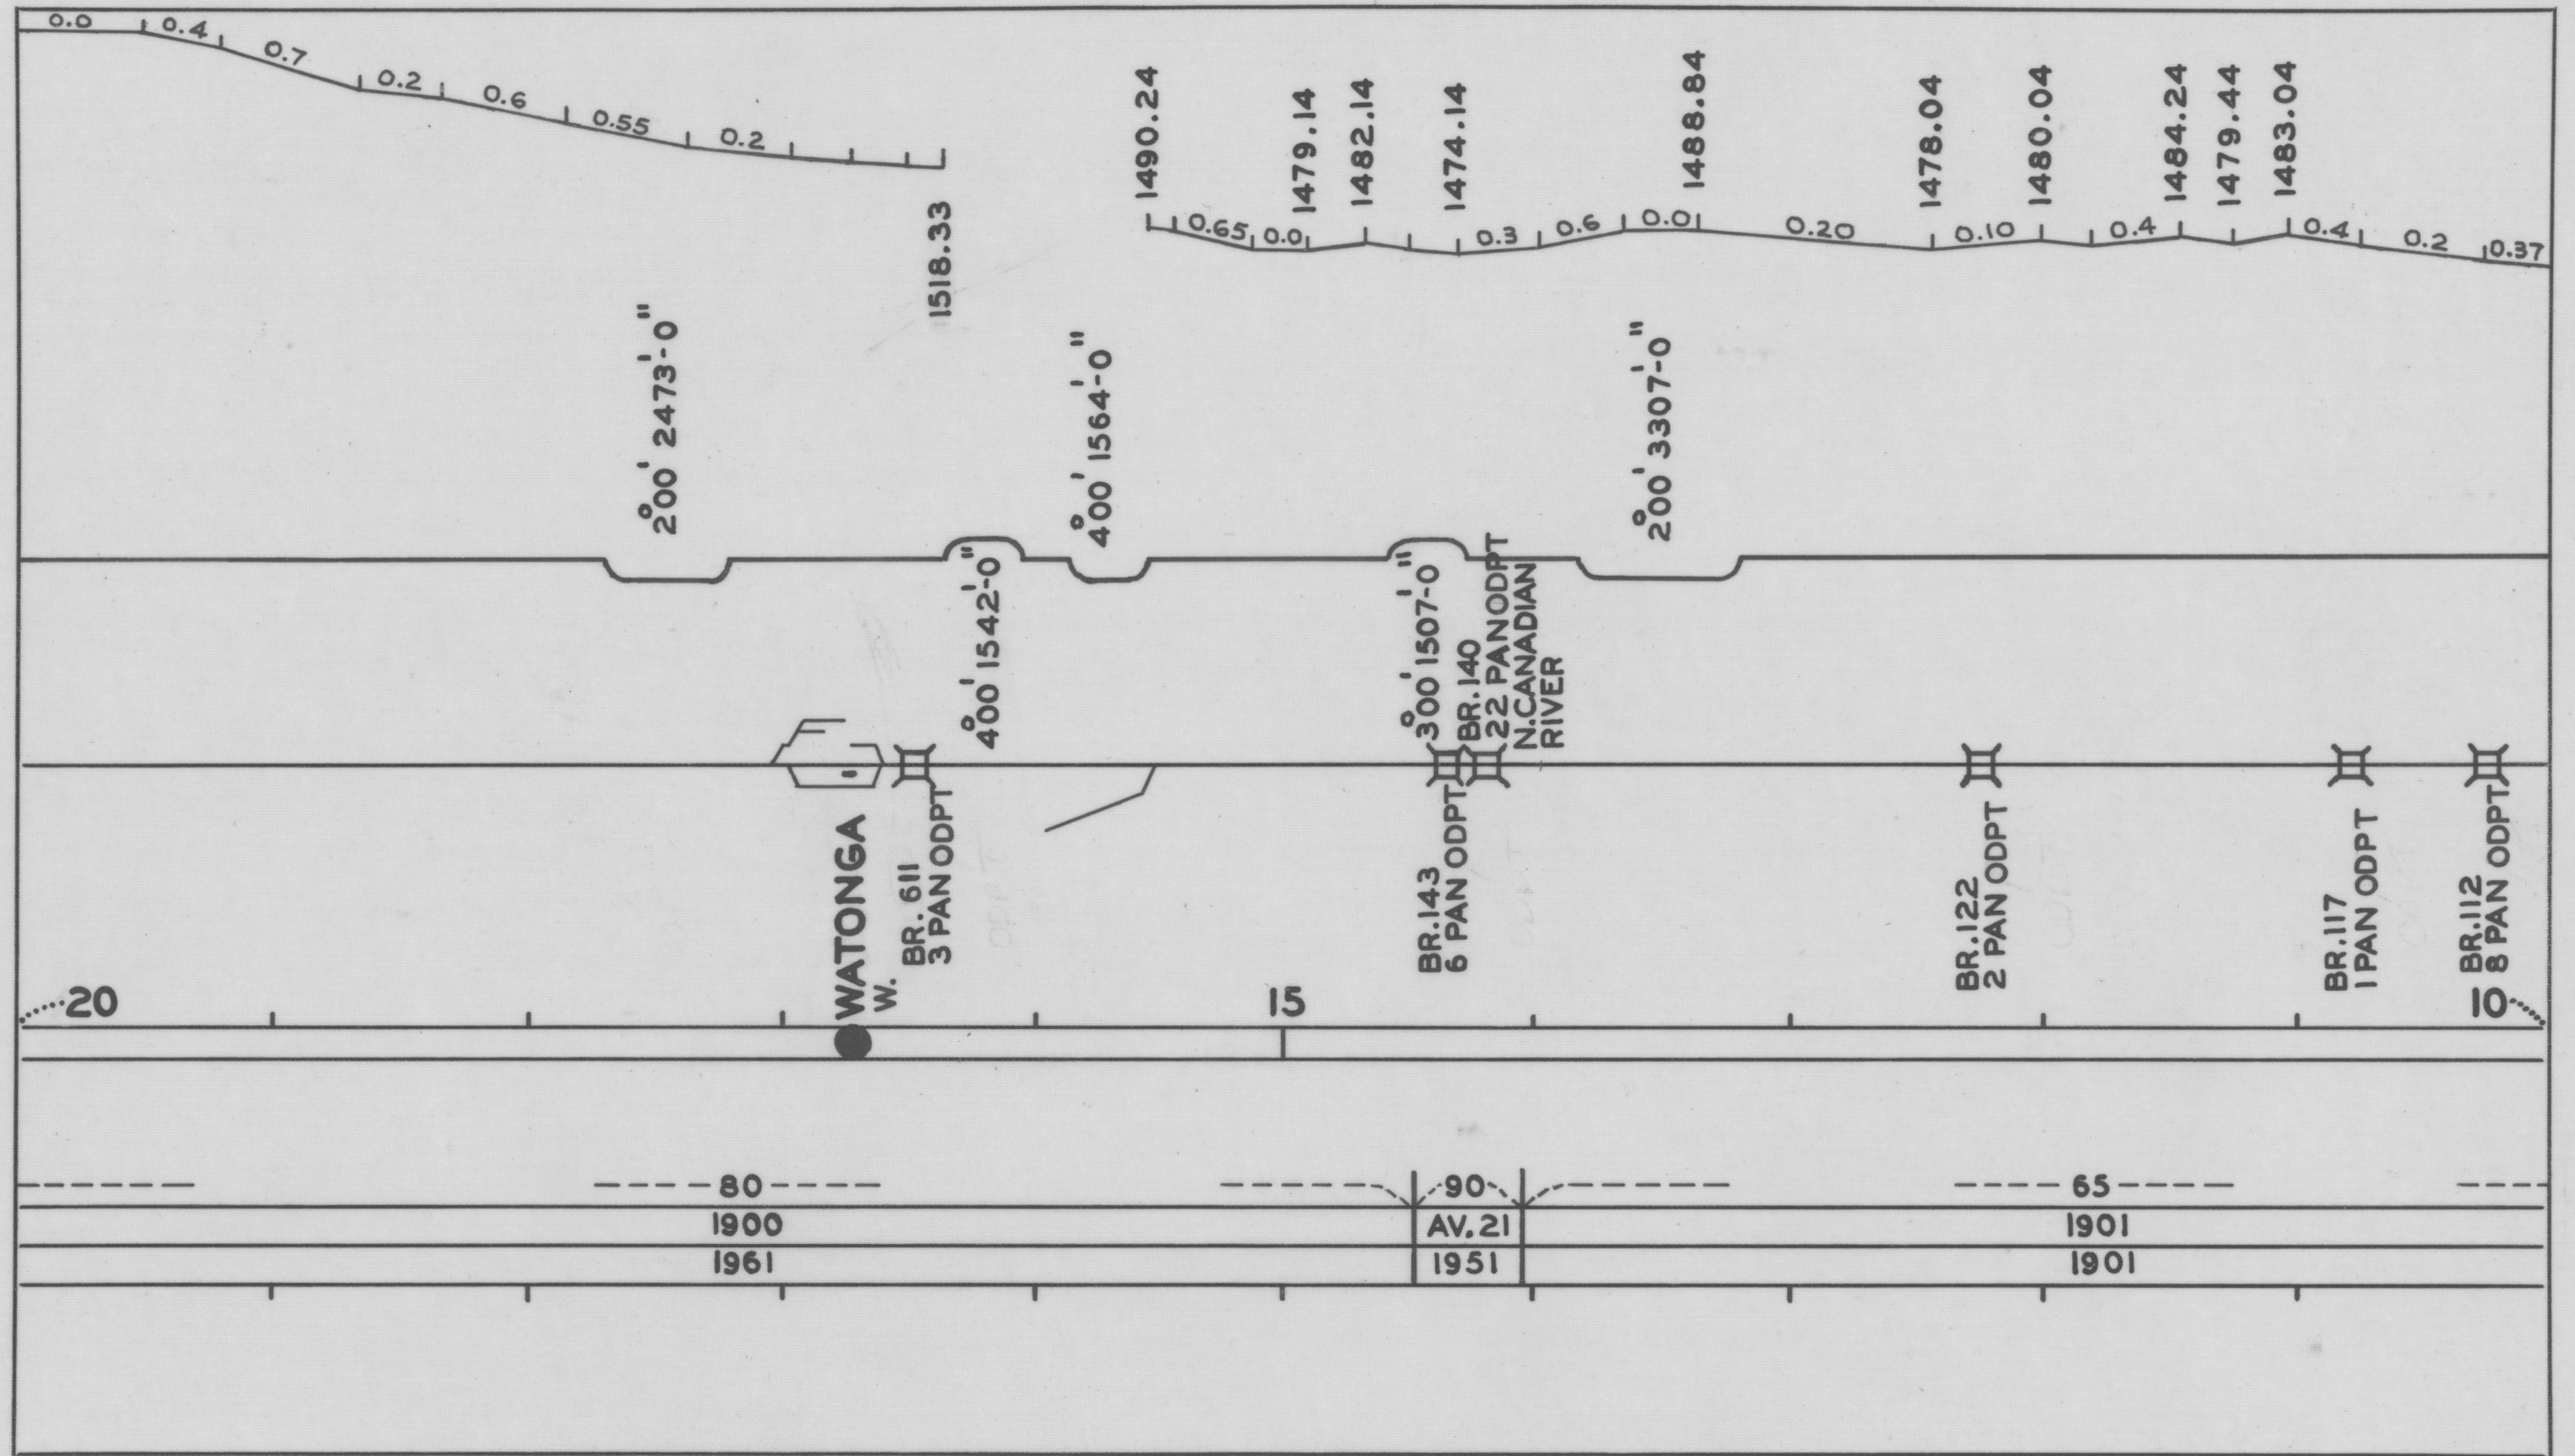



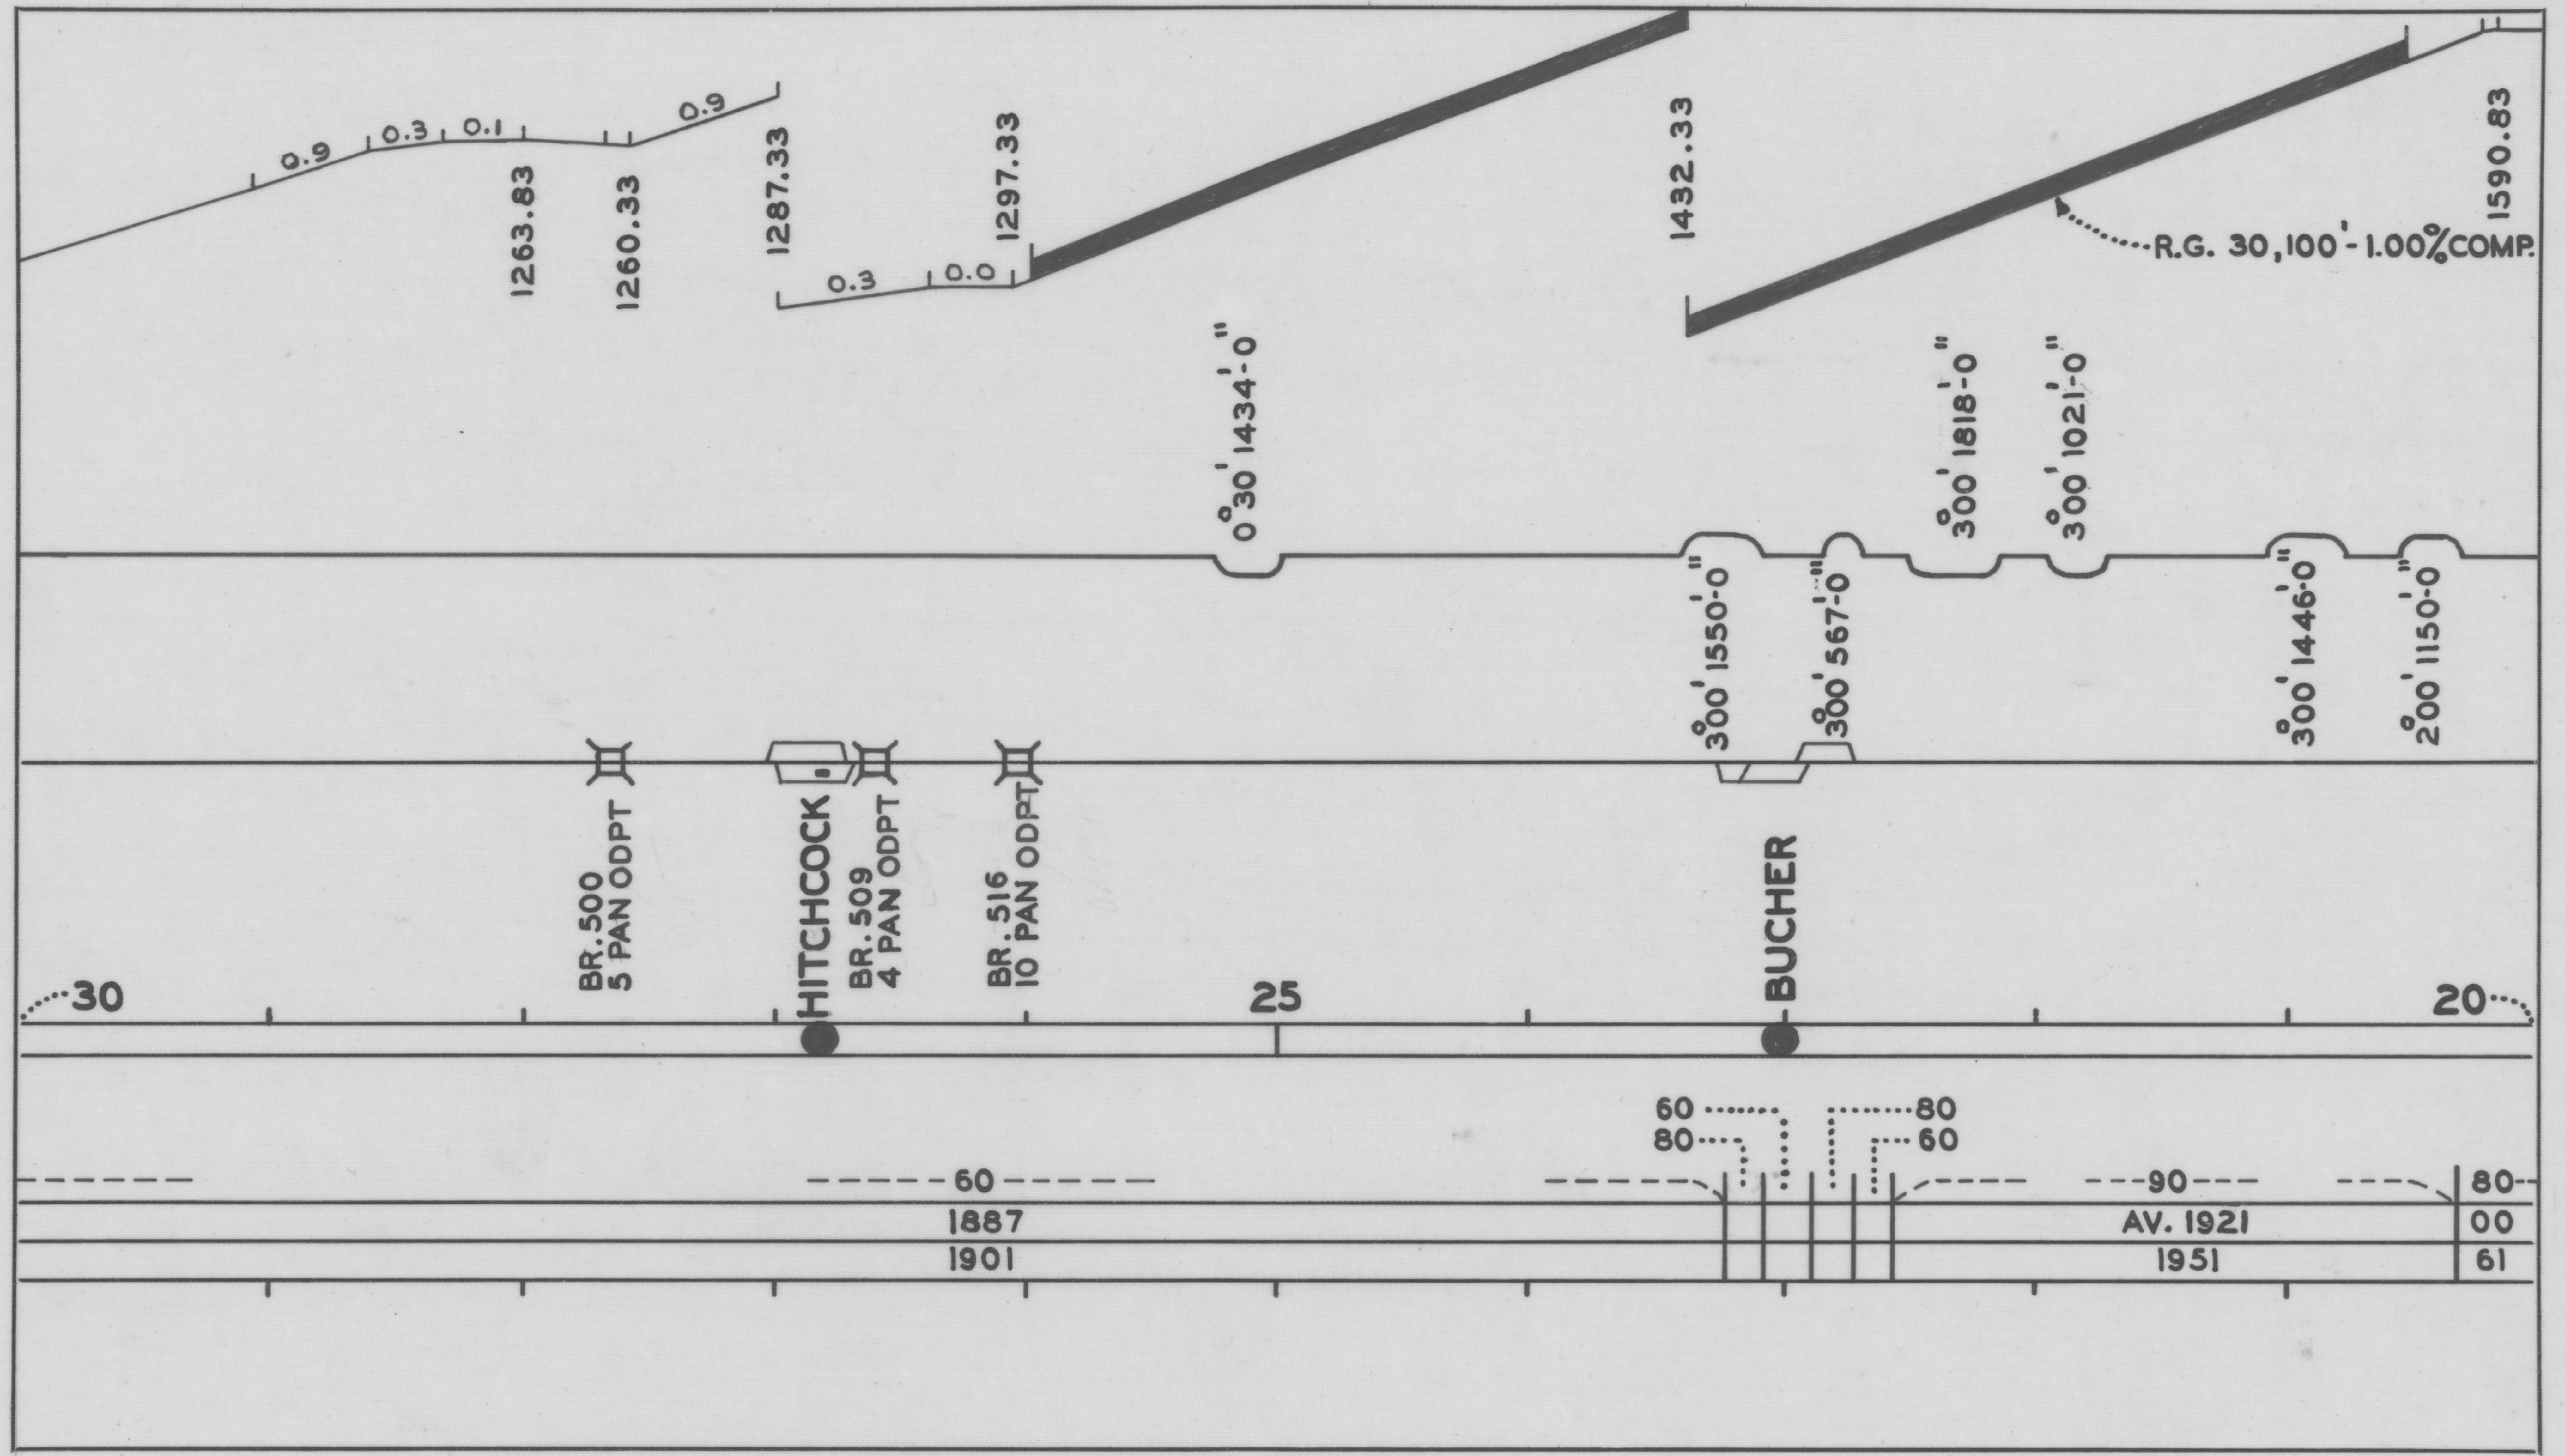



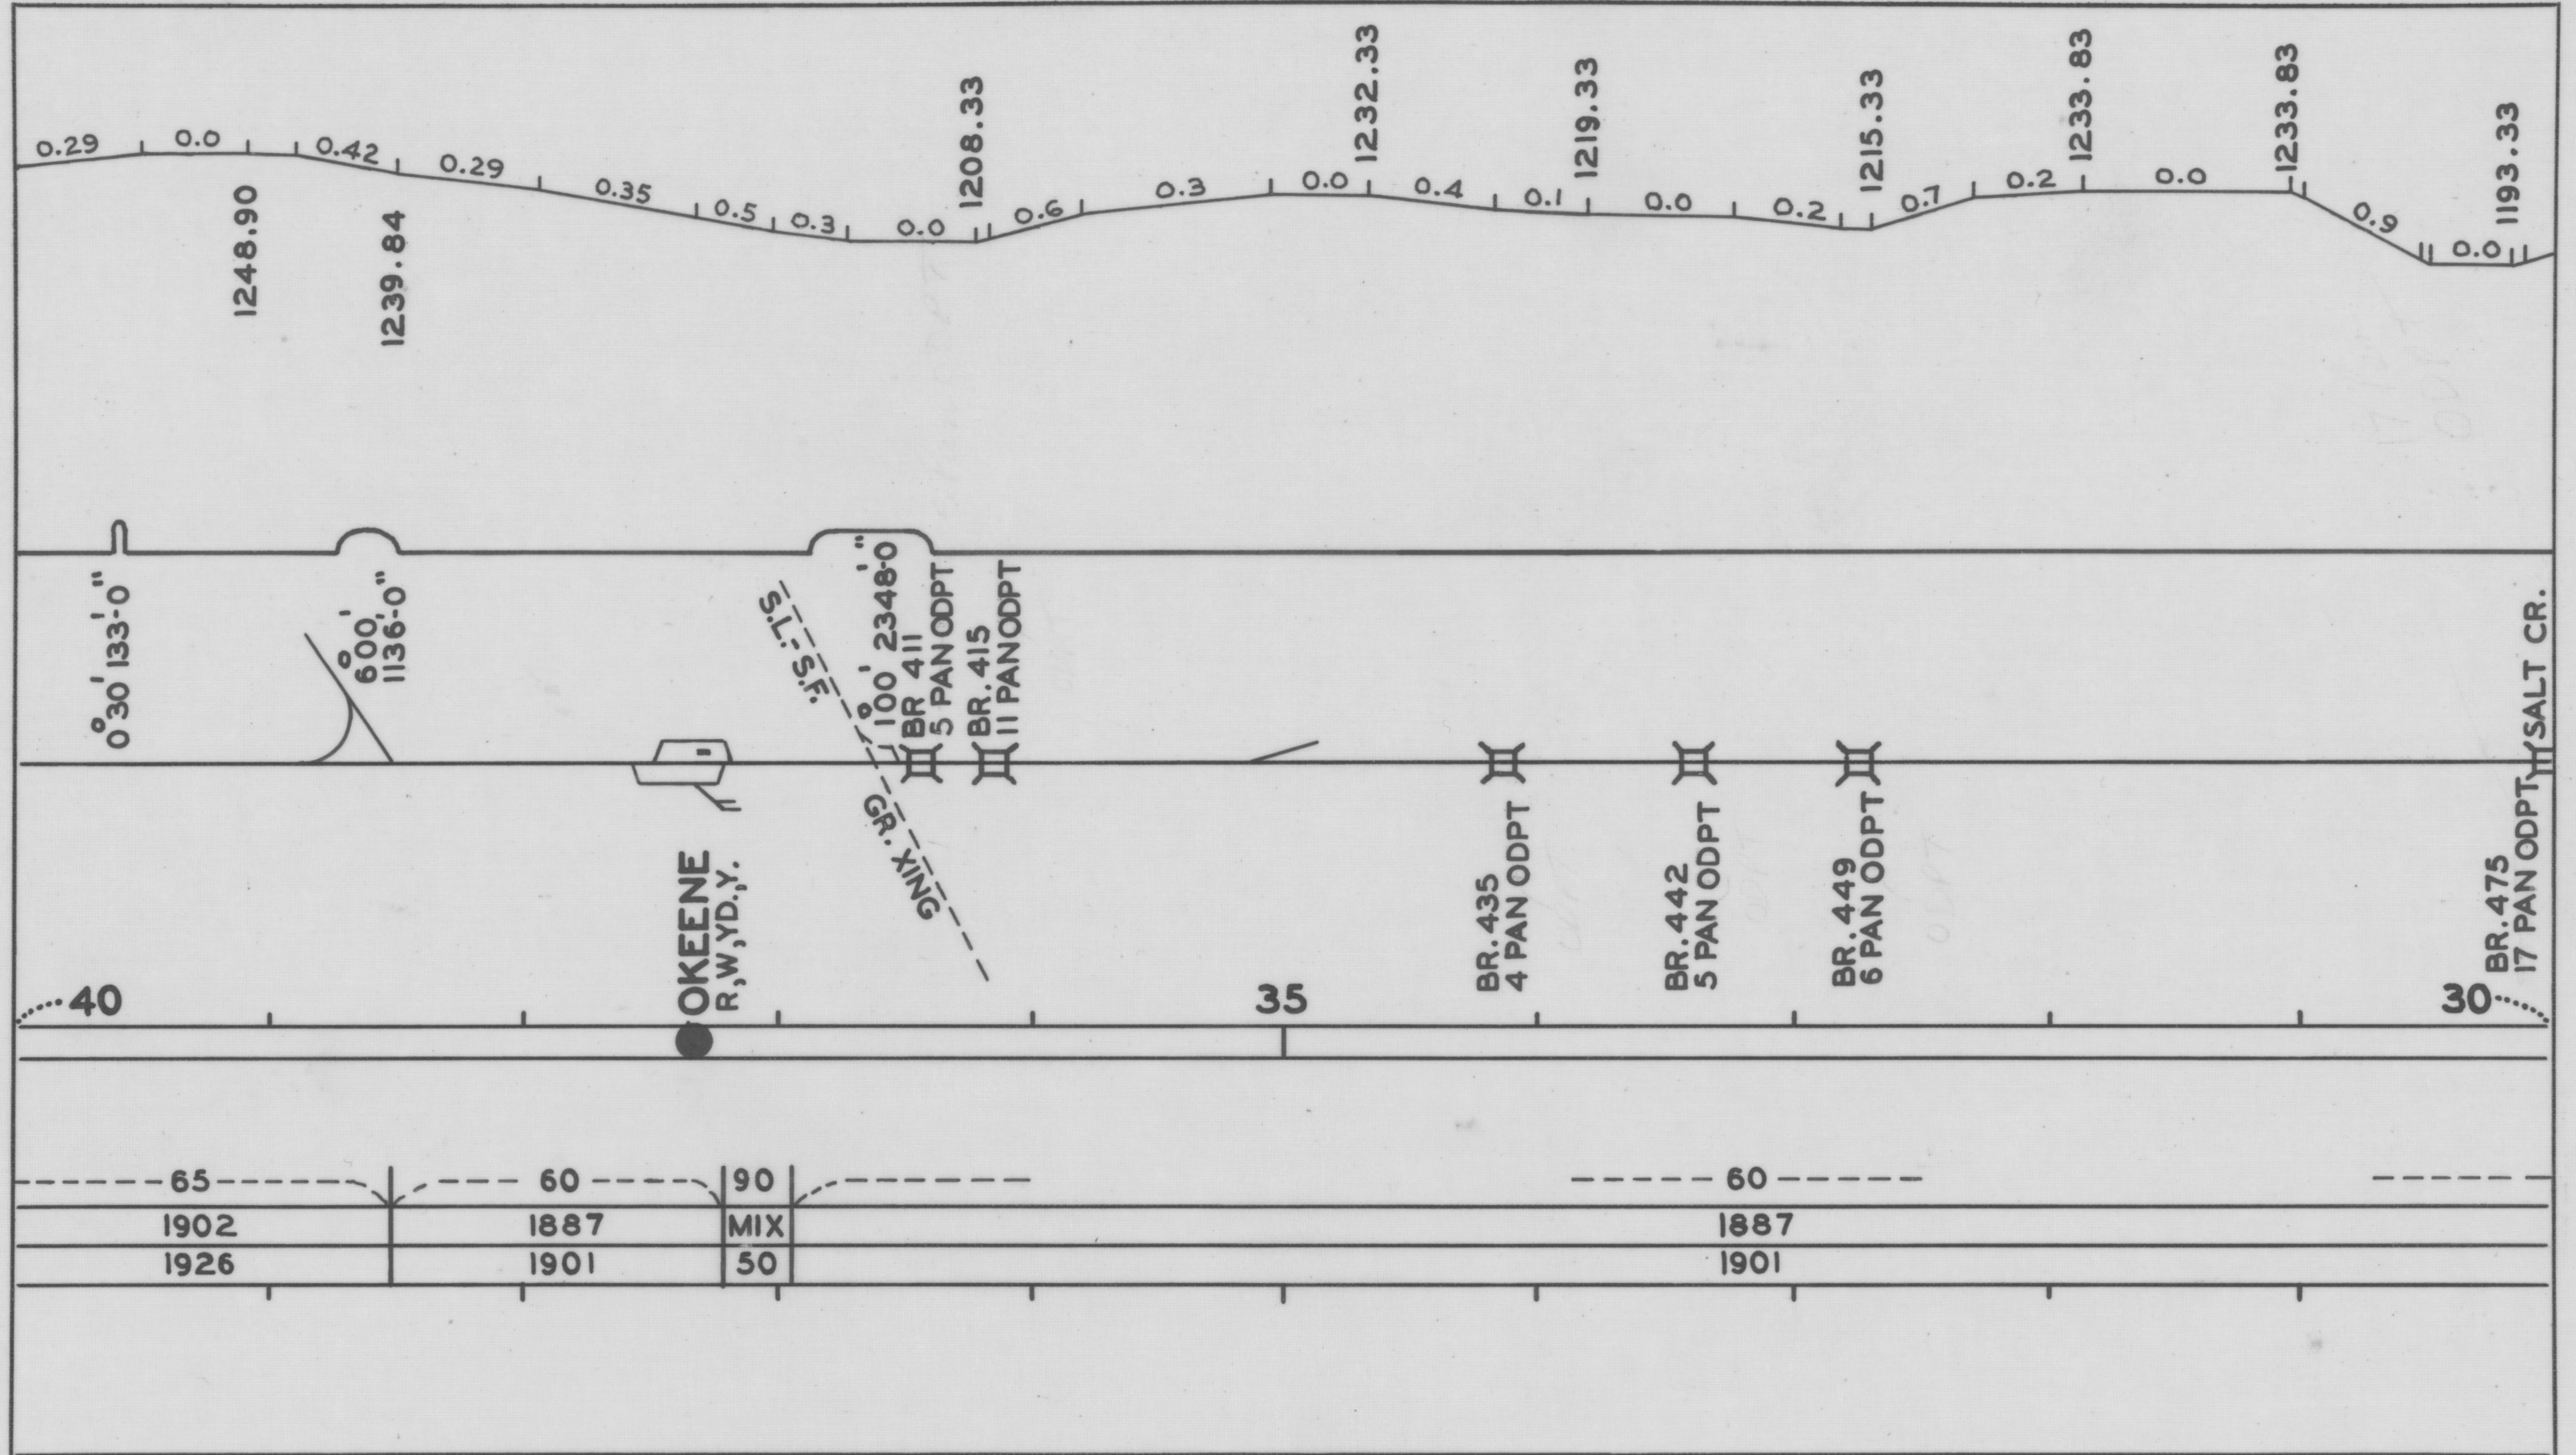



M.P. 43.30

