



19 73

TRACK CHART SOUTHERN DIVISION

MAIN LINE

SAYRE, OKLA. TO AMARILLO, TEX.

M.P. 622.13 TO 764.35

SUBDIVISION- 35

PAGES-21-35

— LEGEND —

R TRAIN REGISTER STATION

F FUEL STATION

W WATER STATION

T TURNTABLE

Y WYE

YD. STATION WHERE YARD LIMIT
SIGNS ARE MAINTAINED

GRADE LINE

ALIGNMENT

CURVES TO LEFT
CURVES TO RIGHT


TRACKS


W.B.M.


WEIGHT OF RAIL
YEAR ROLLED
YEAR LAID


E.B.M.


WEIGHT OF RAIL
YEAR ROLLED
YEAR LAID

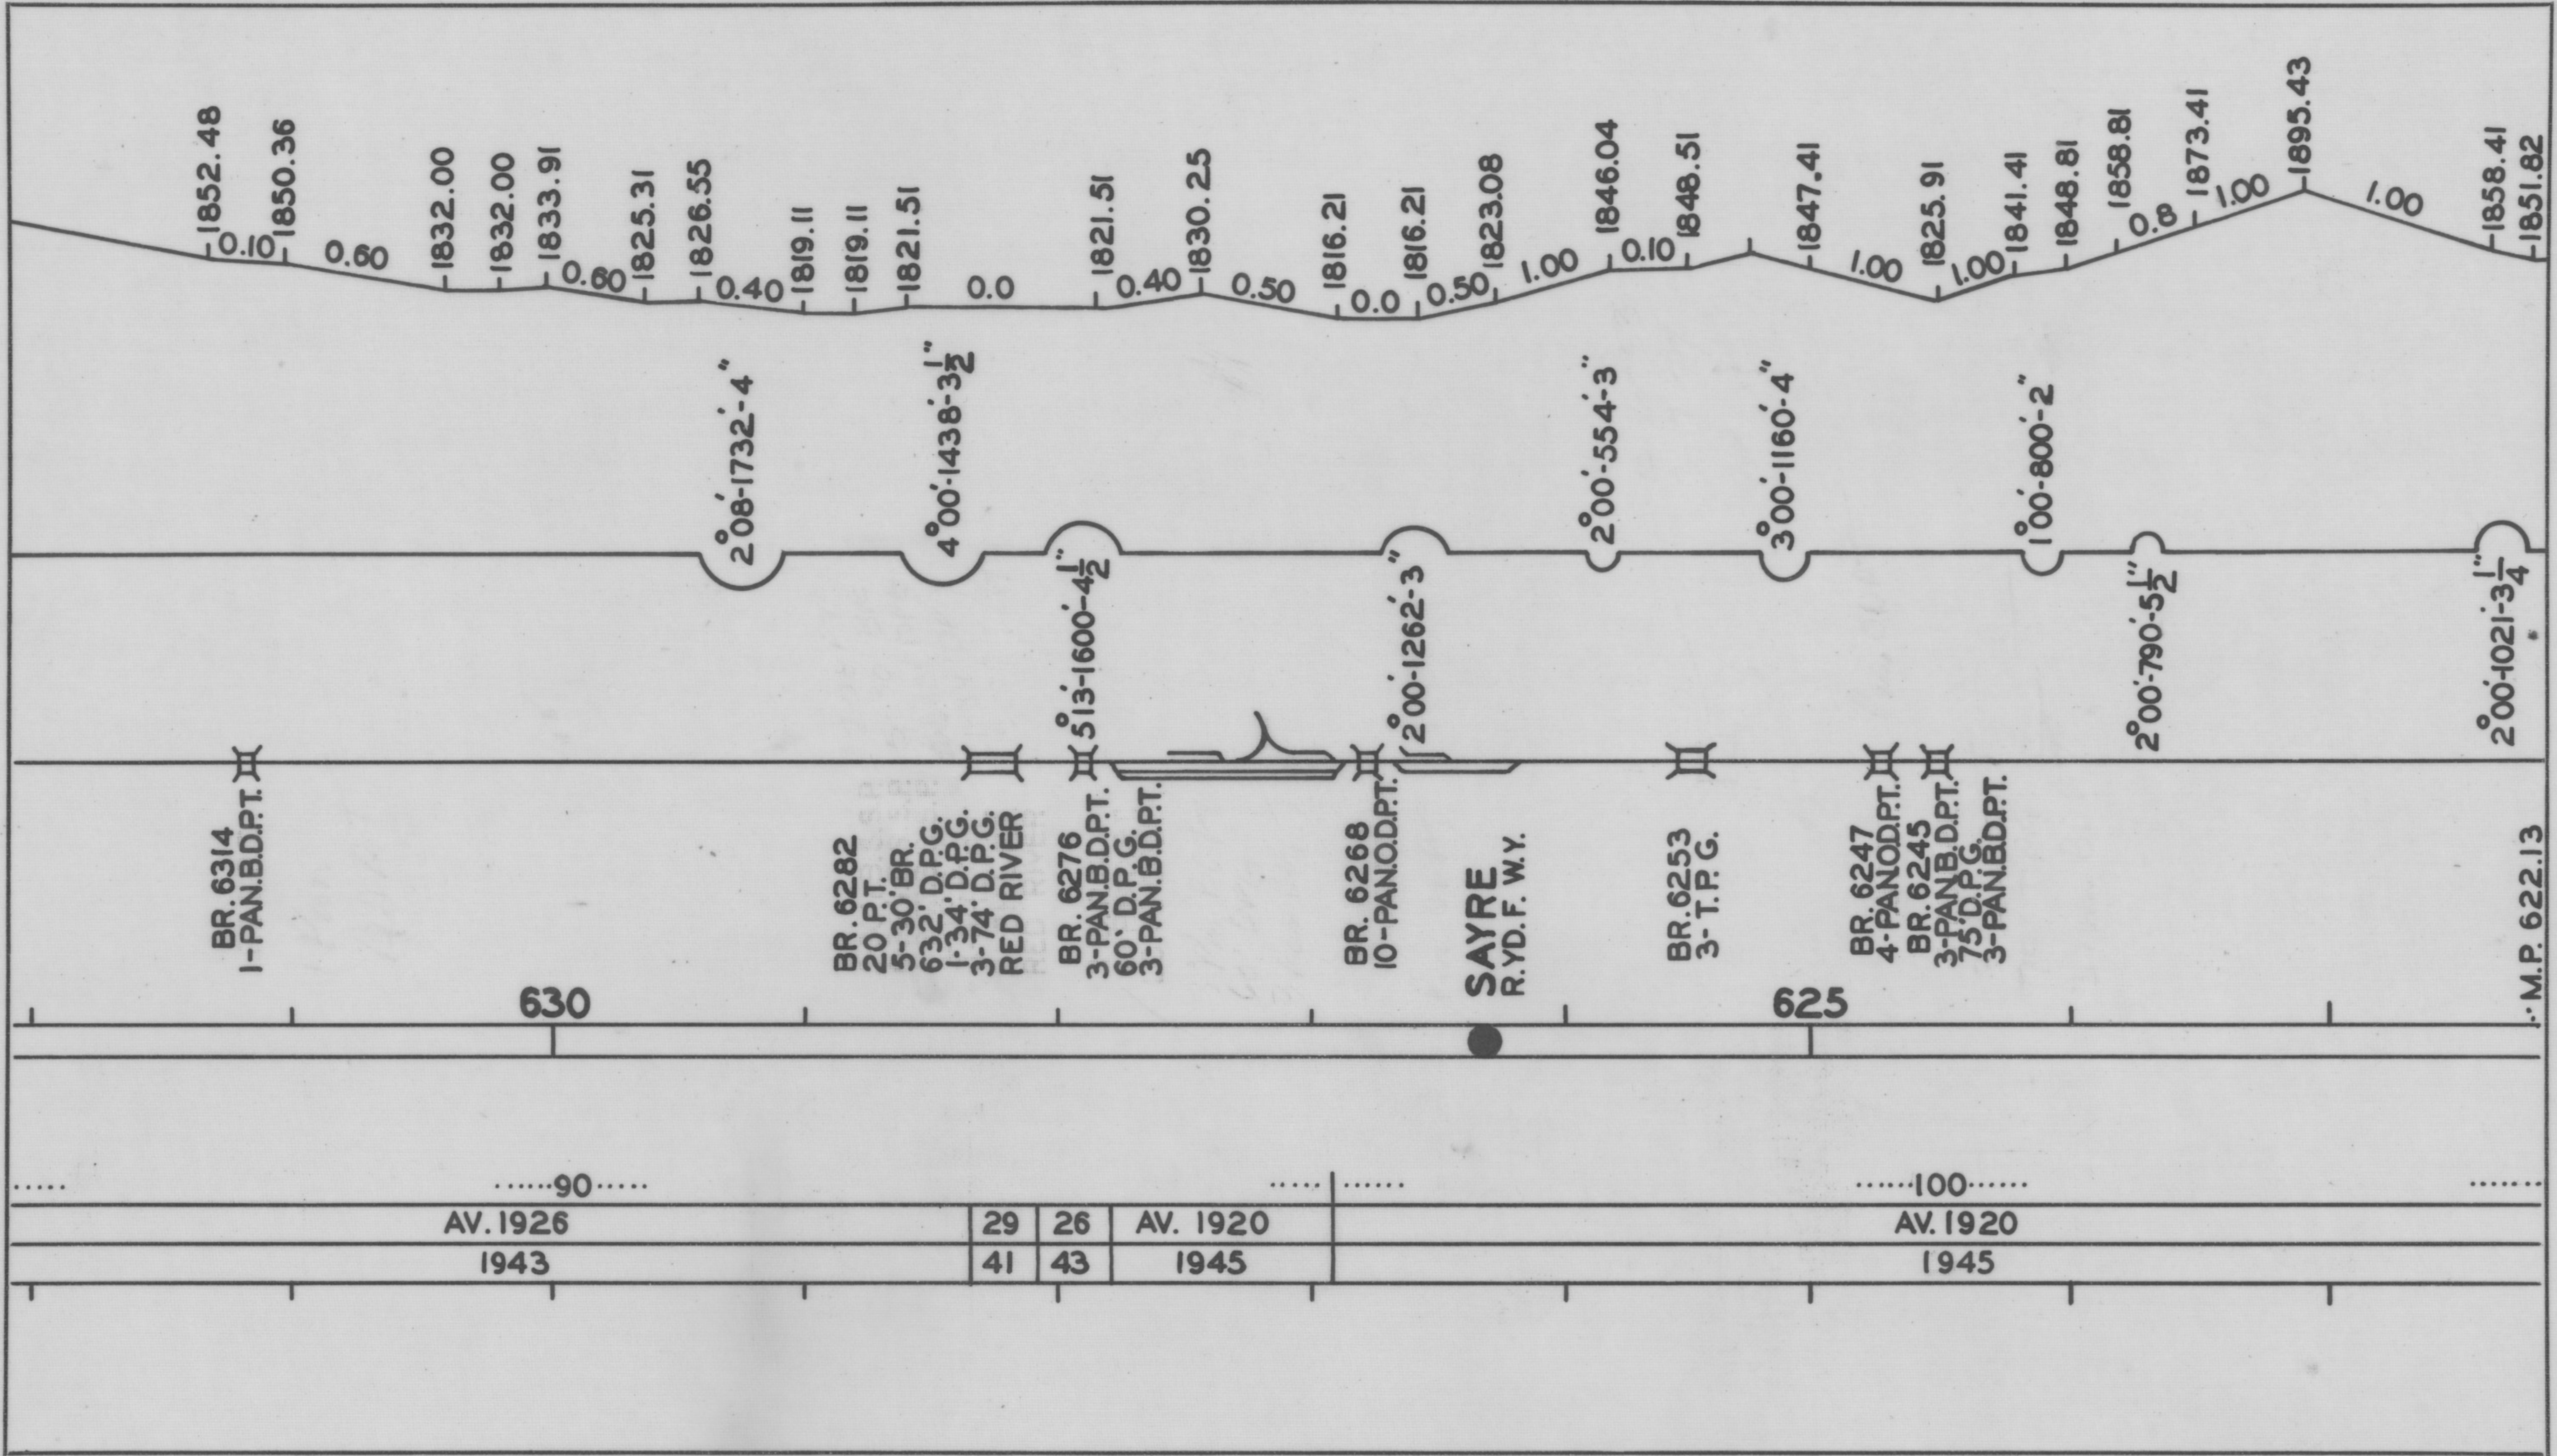


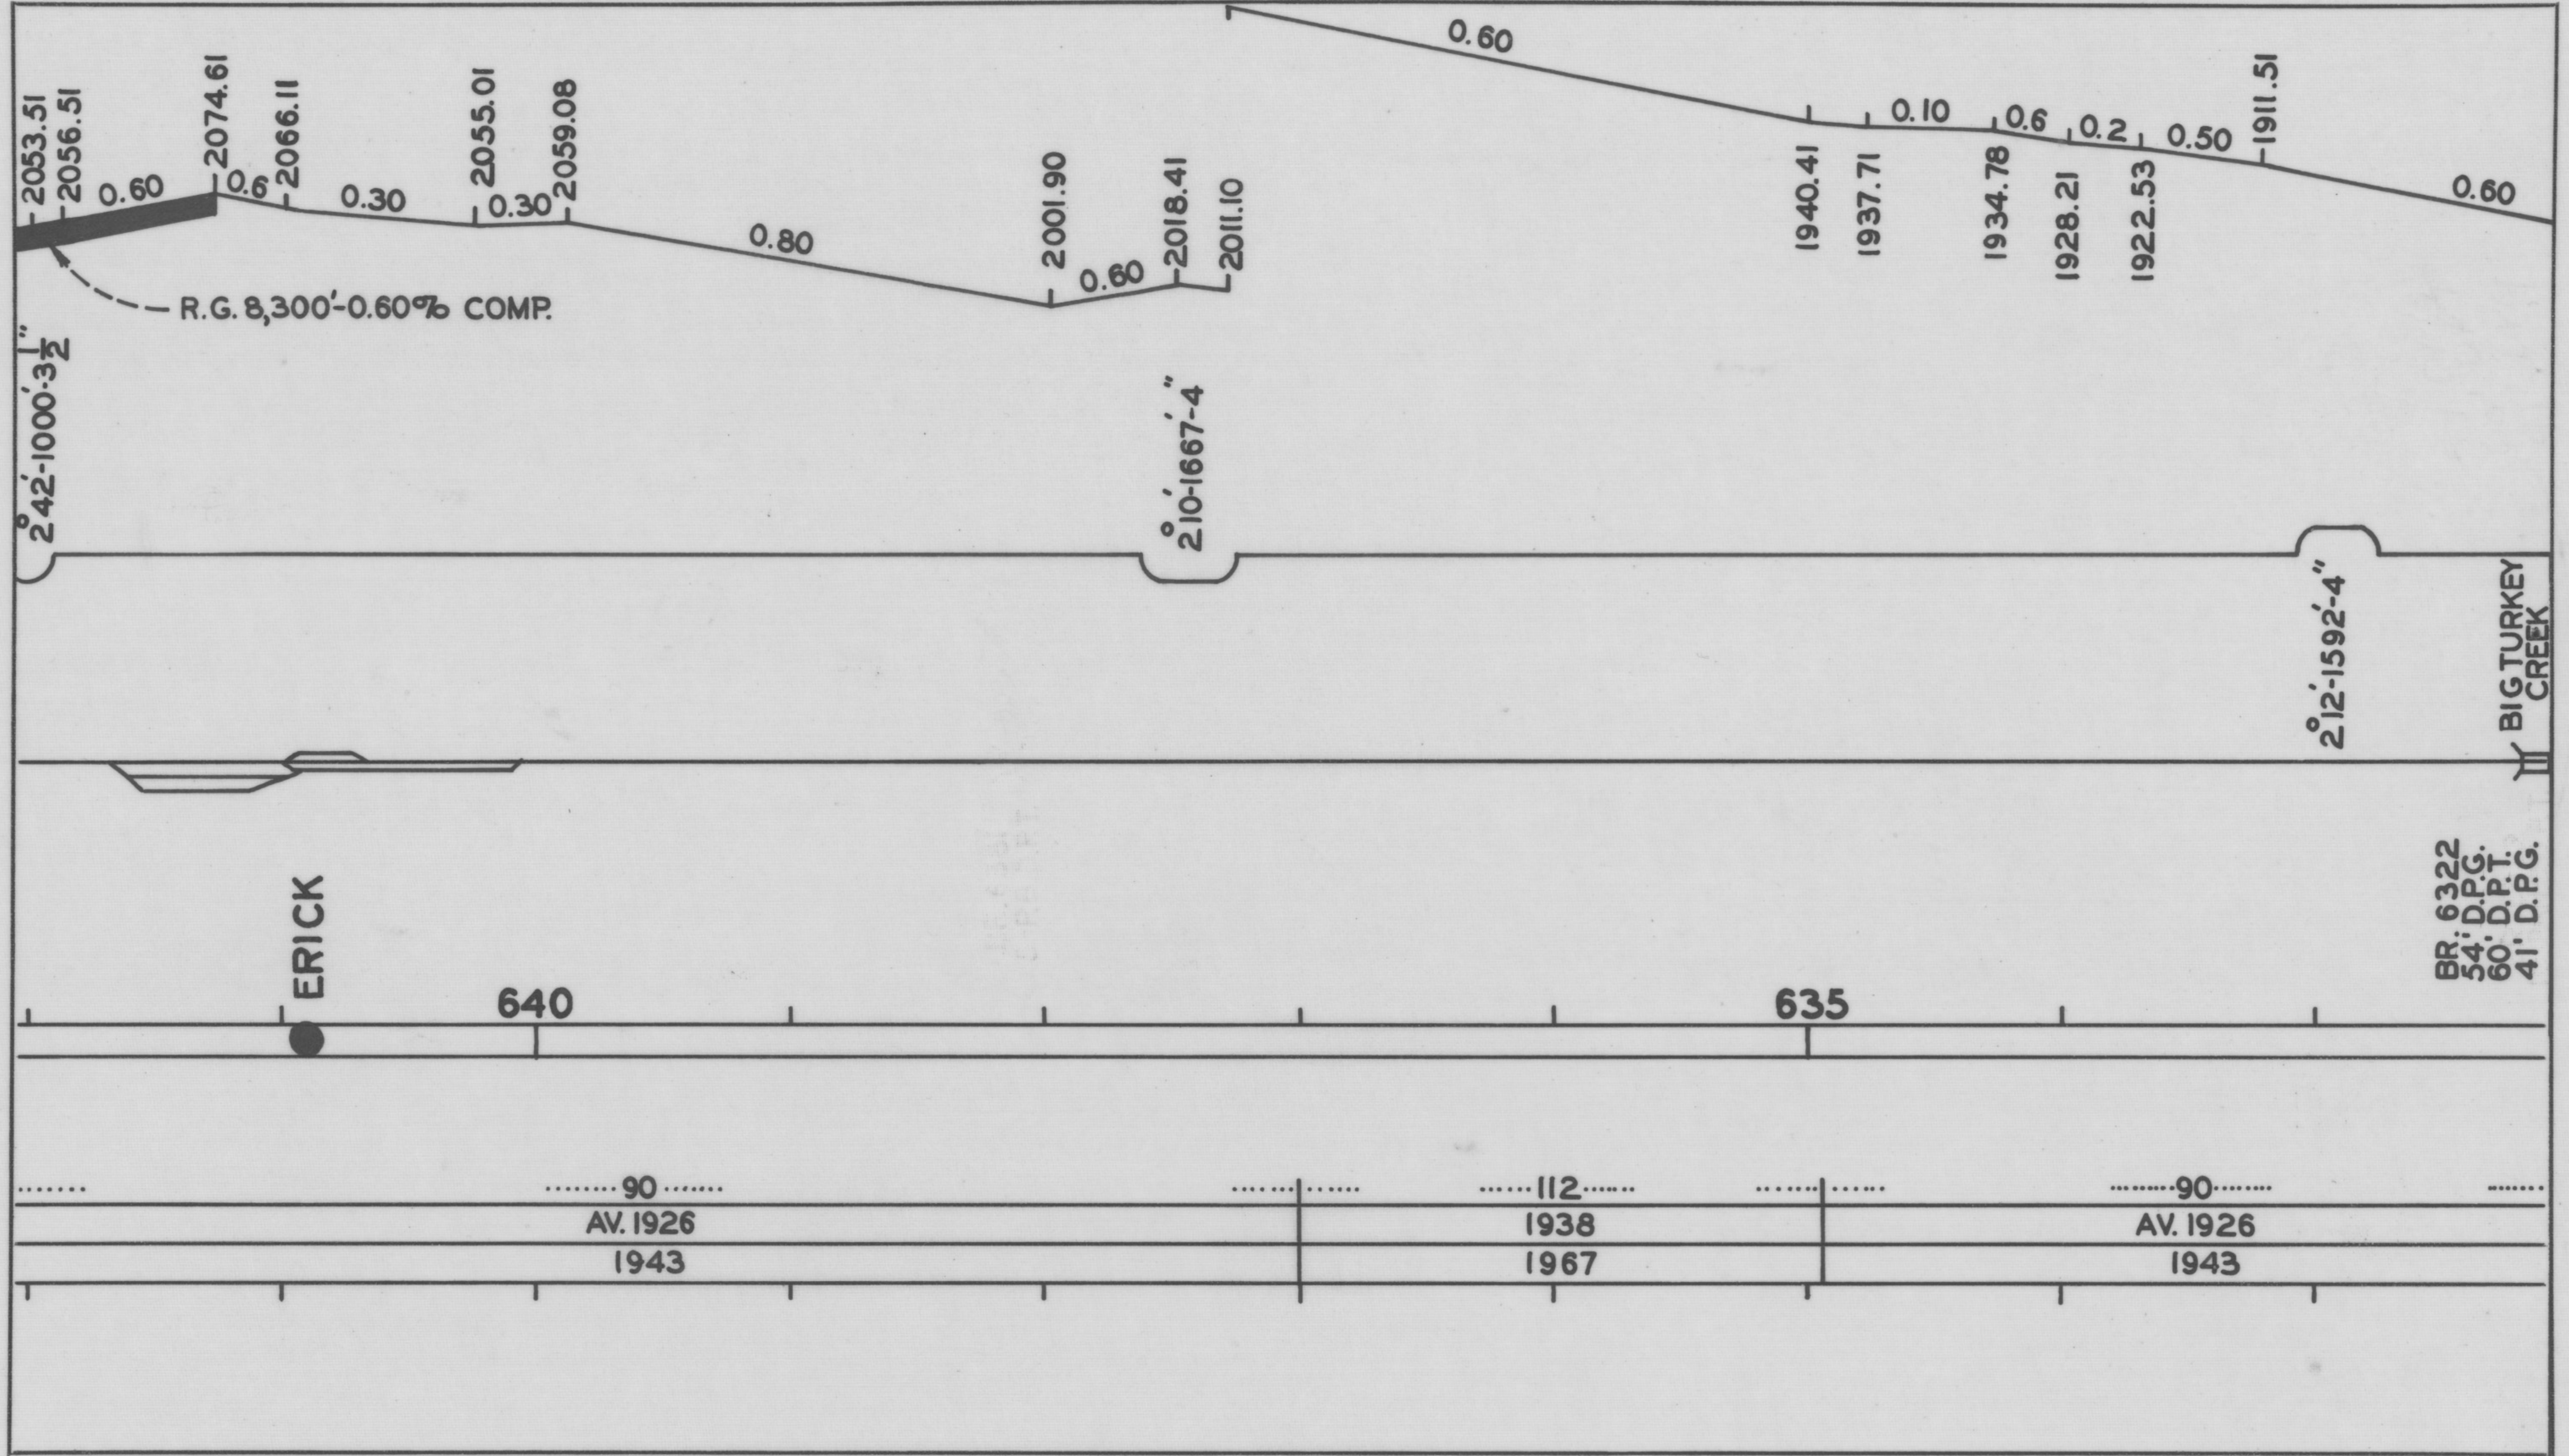


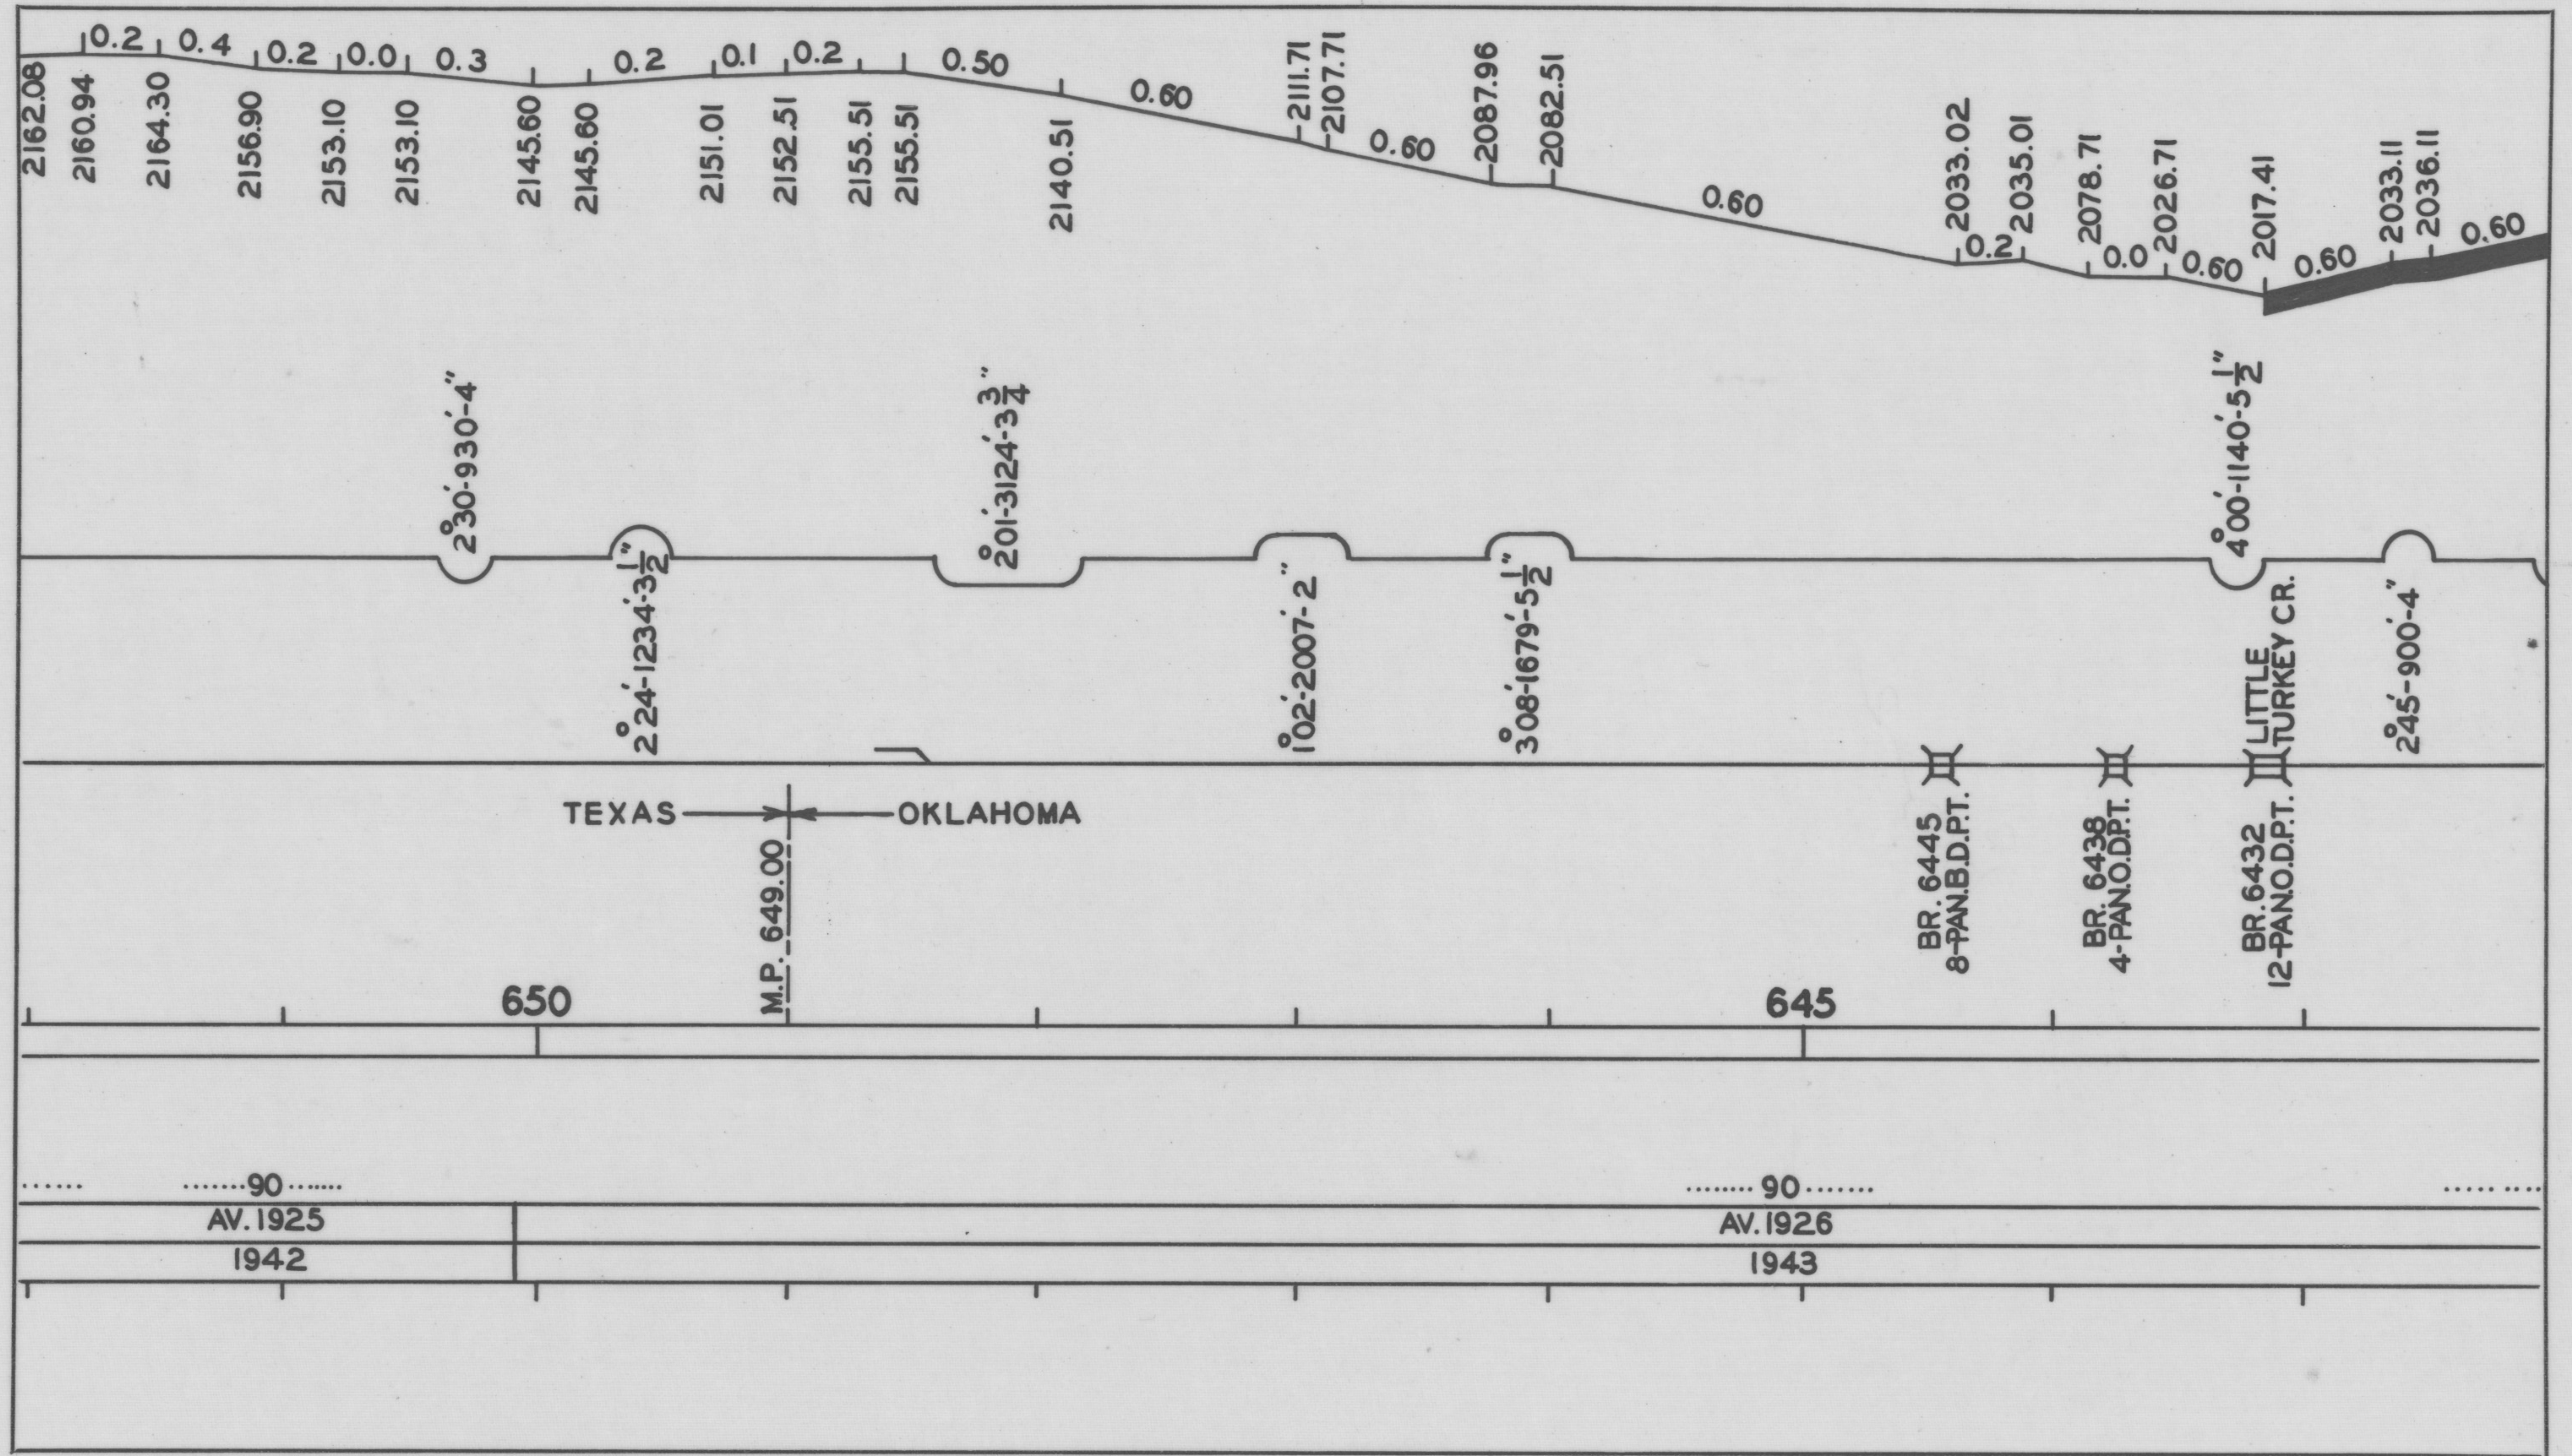


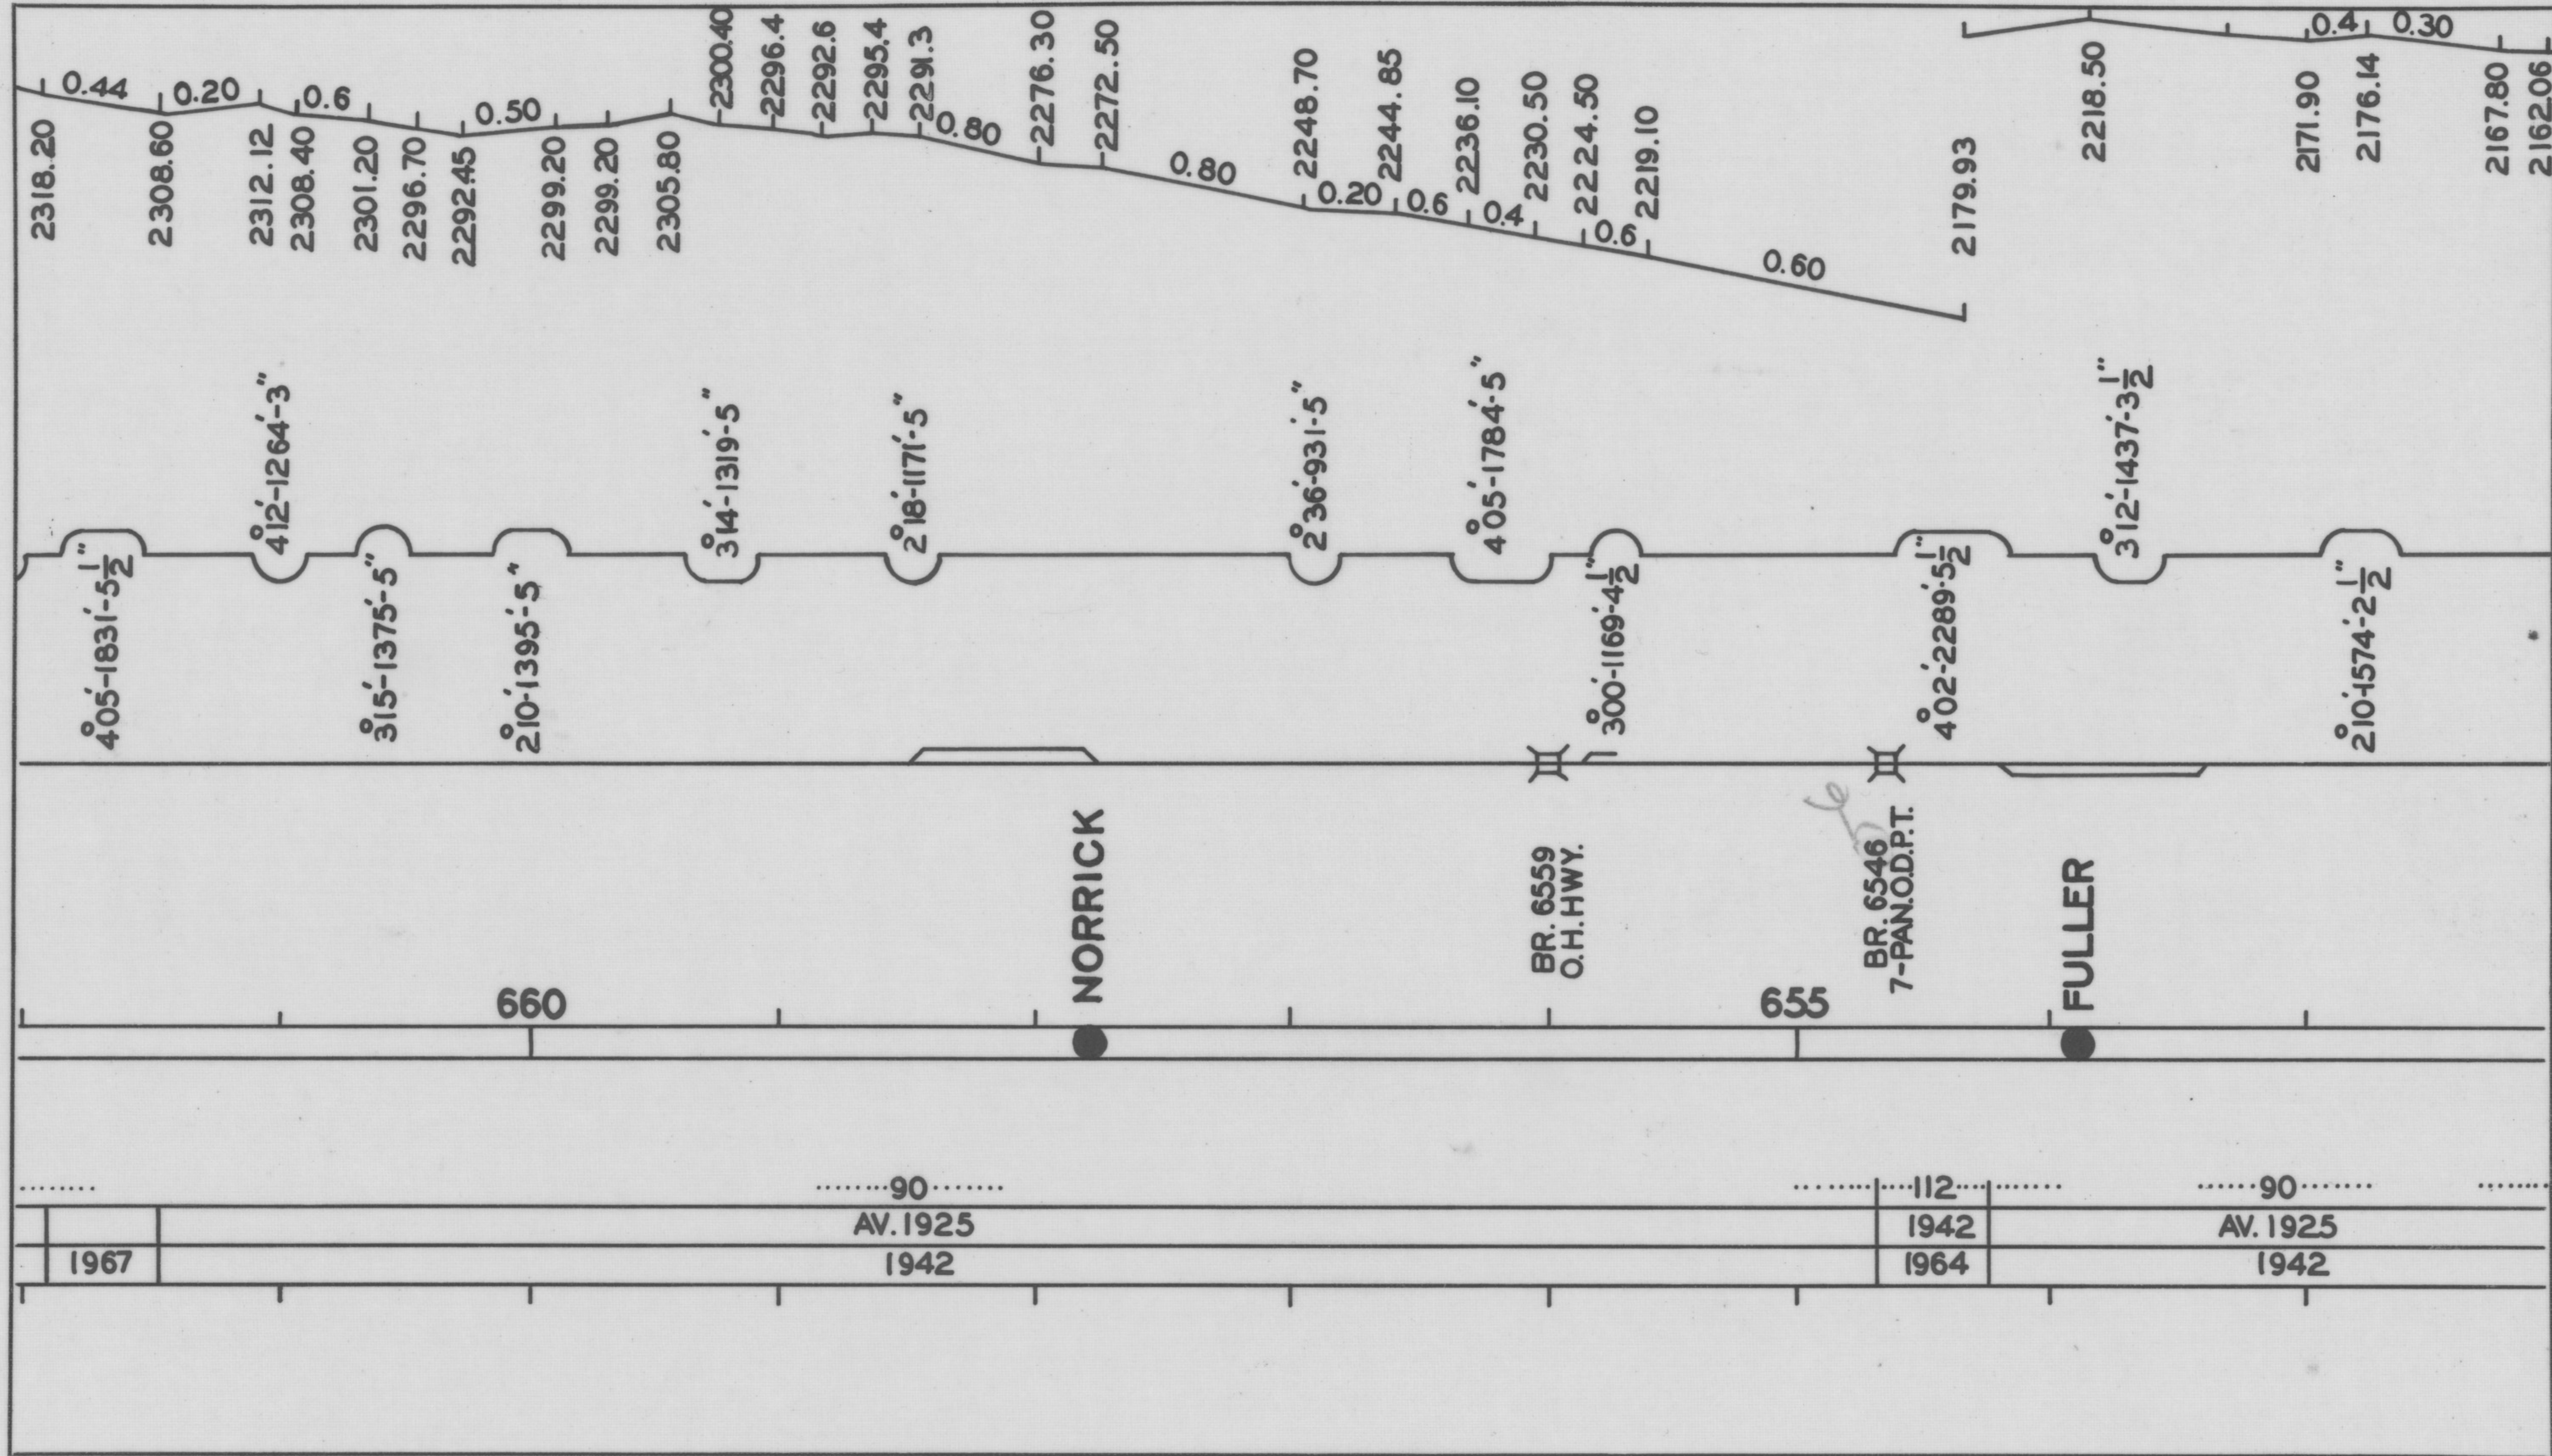


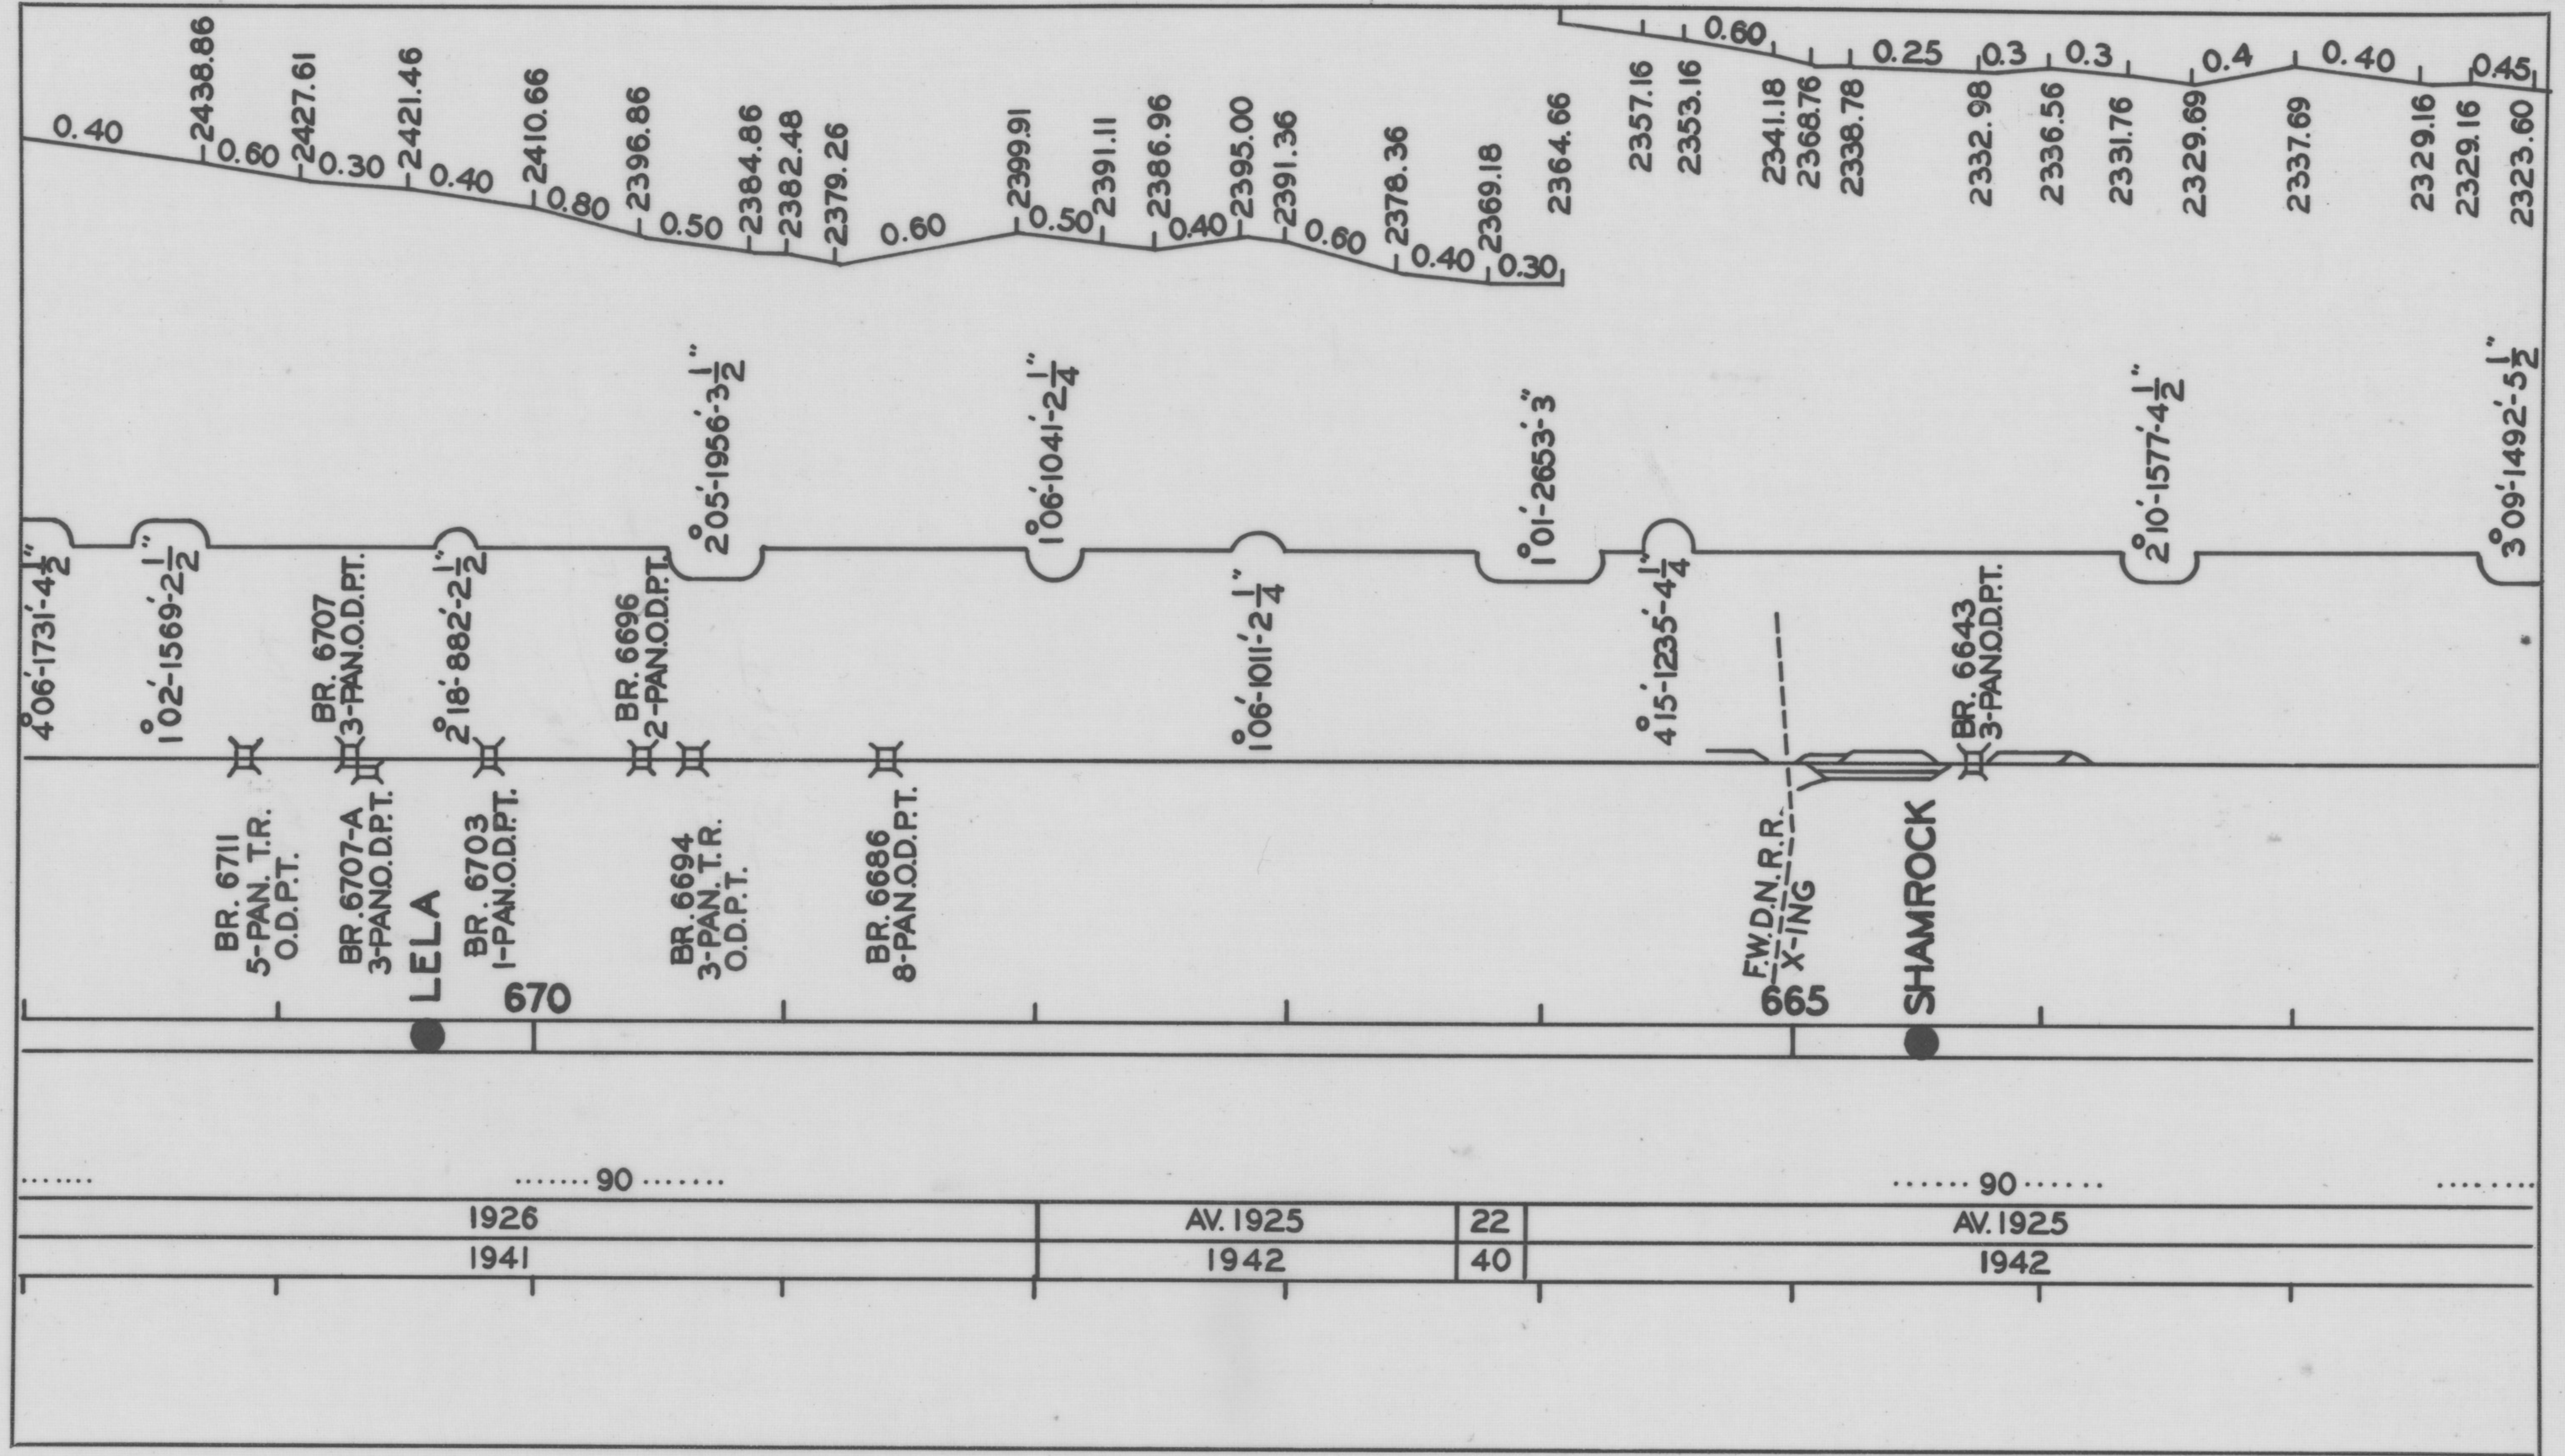


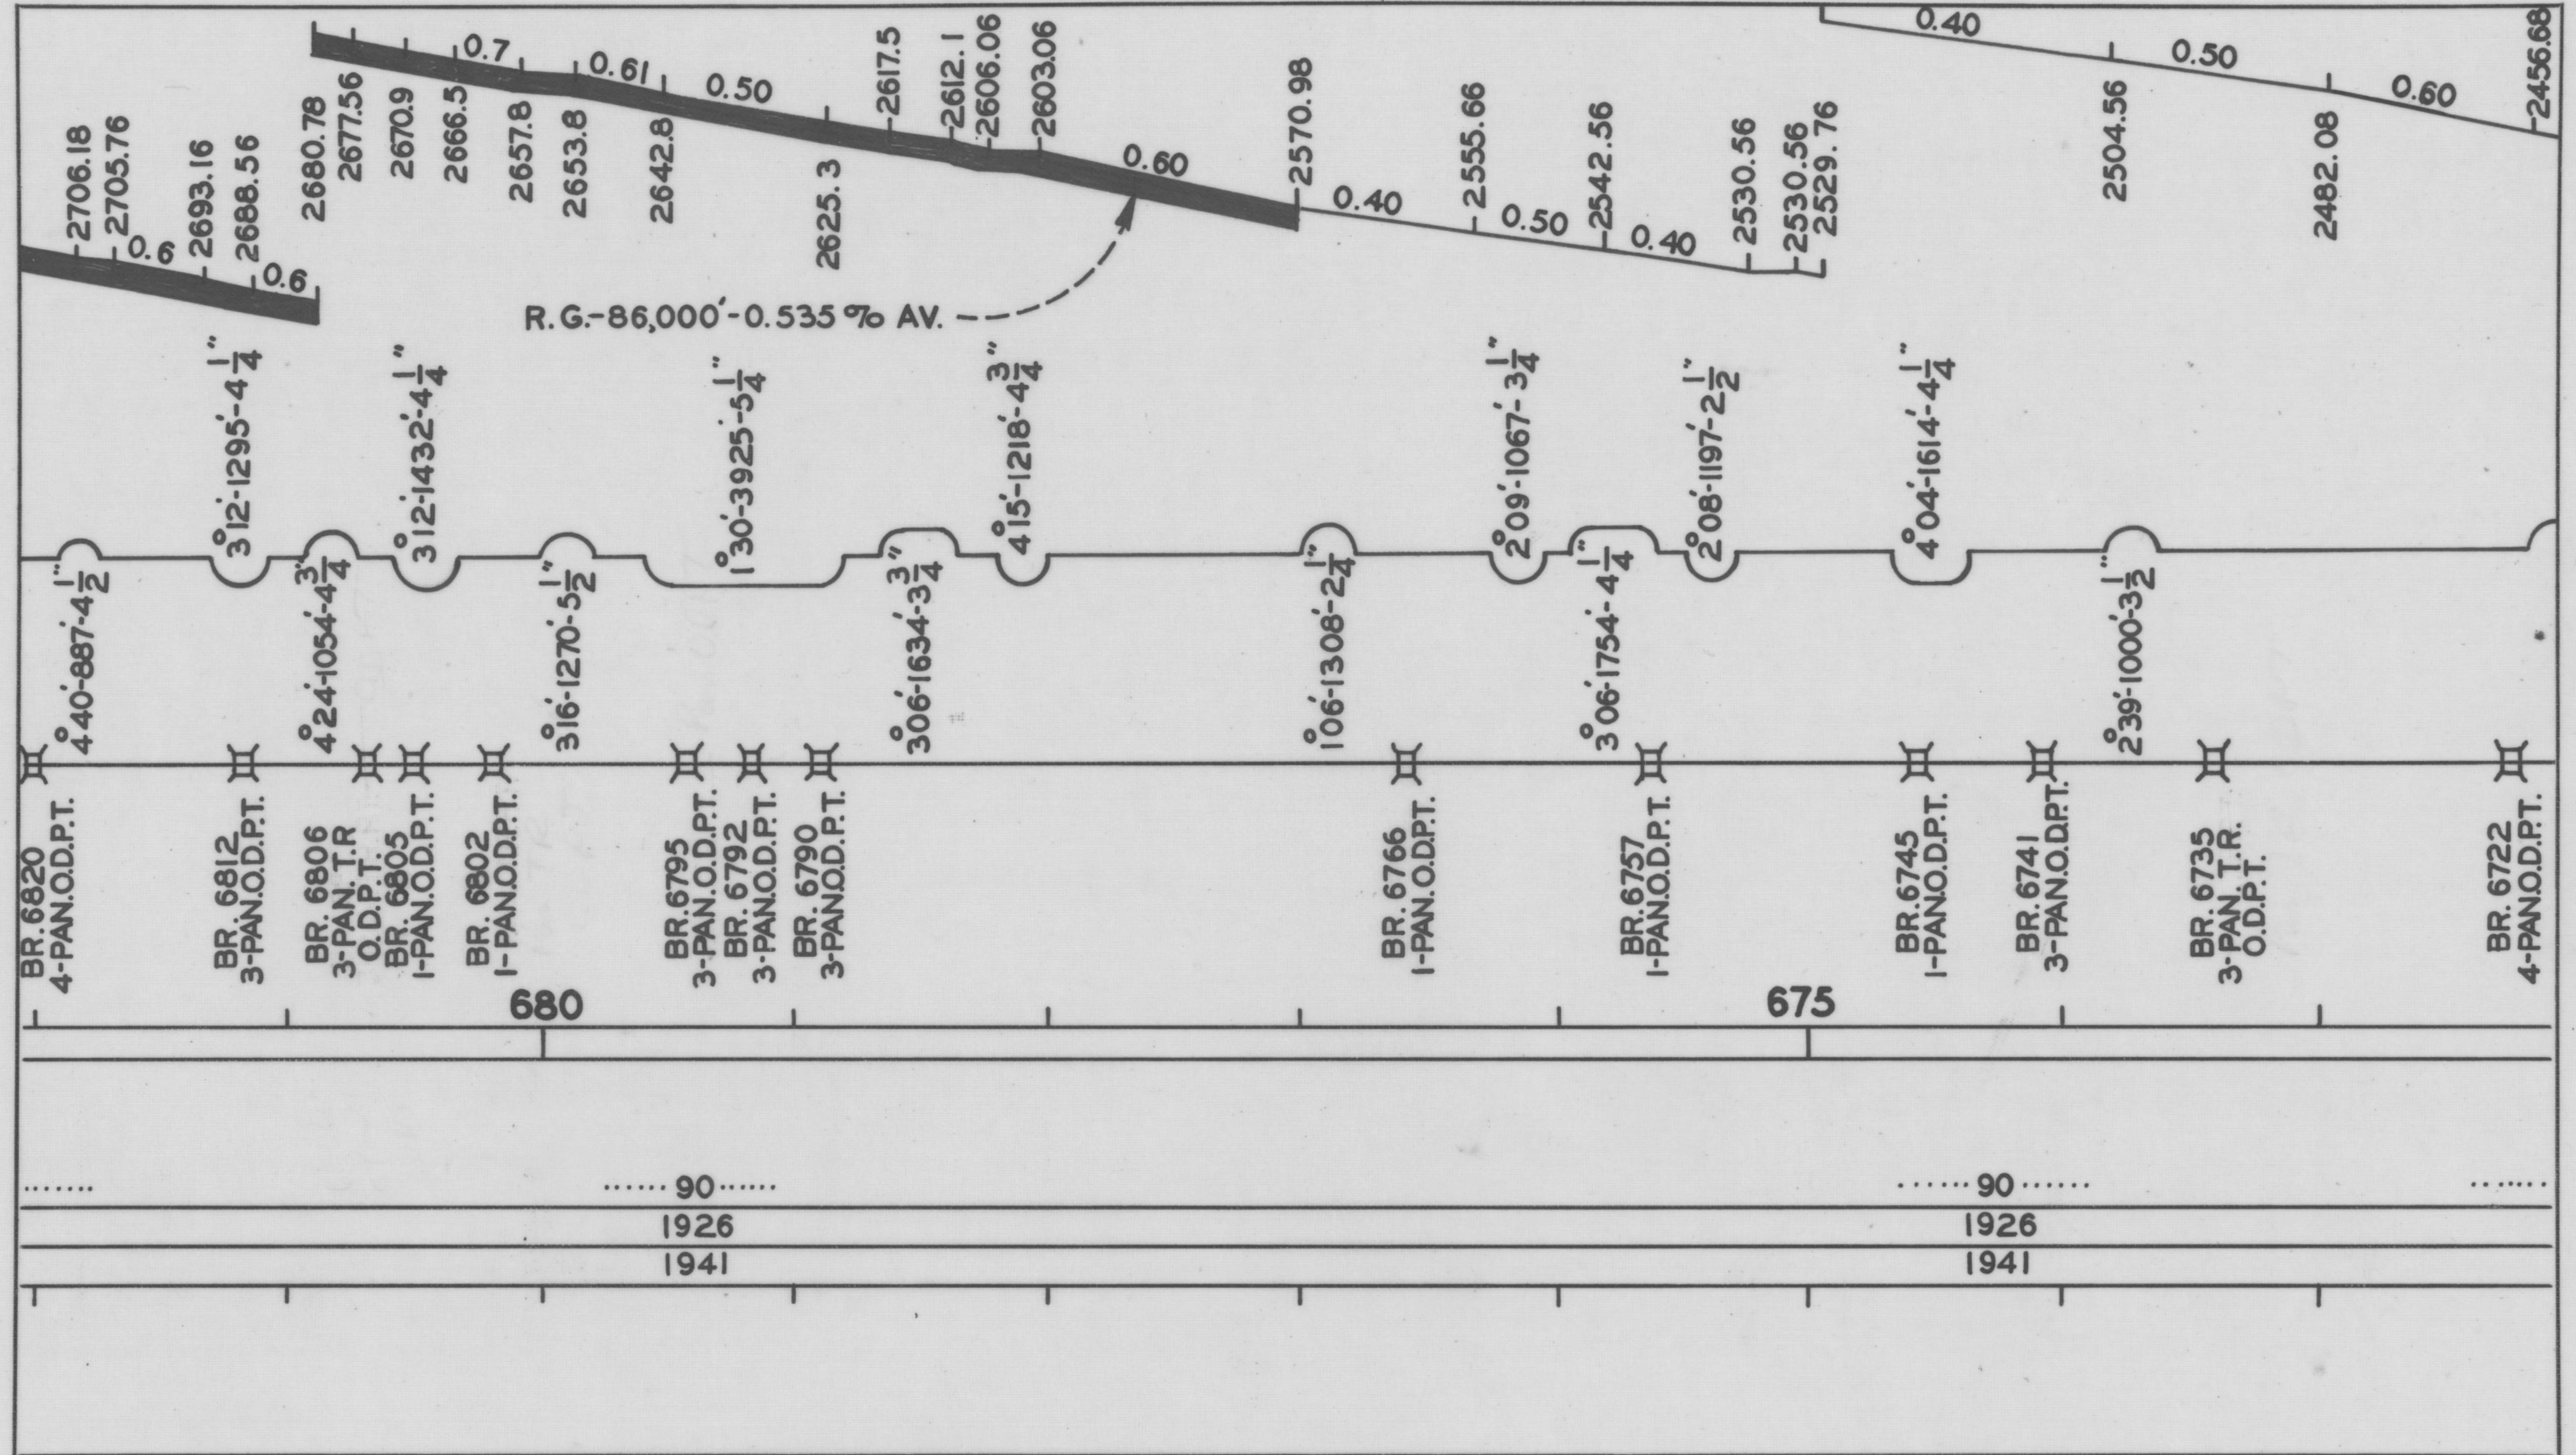


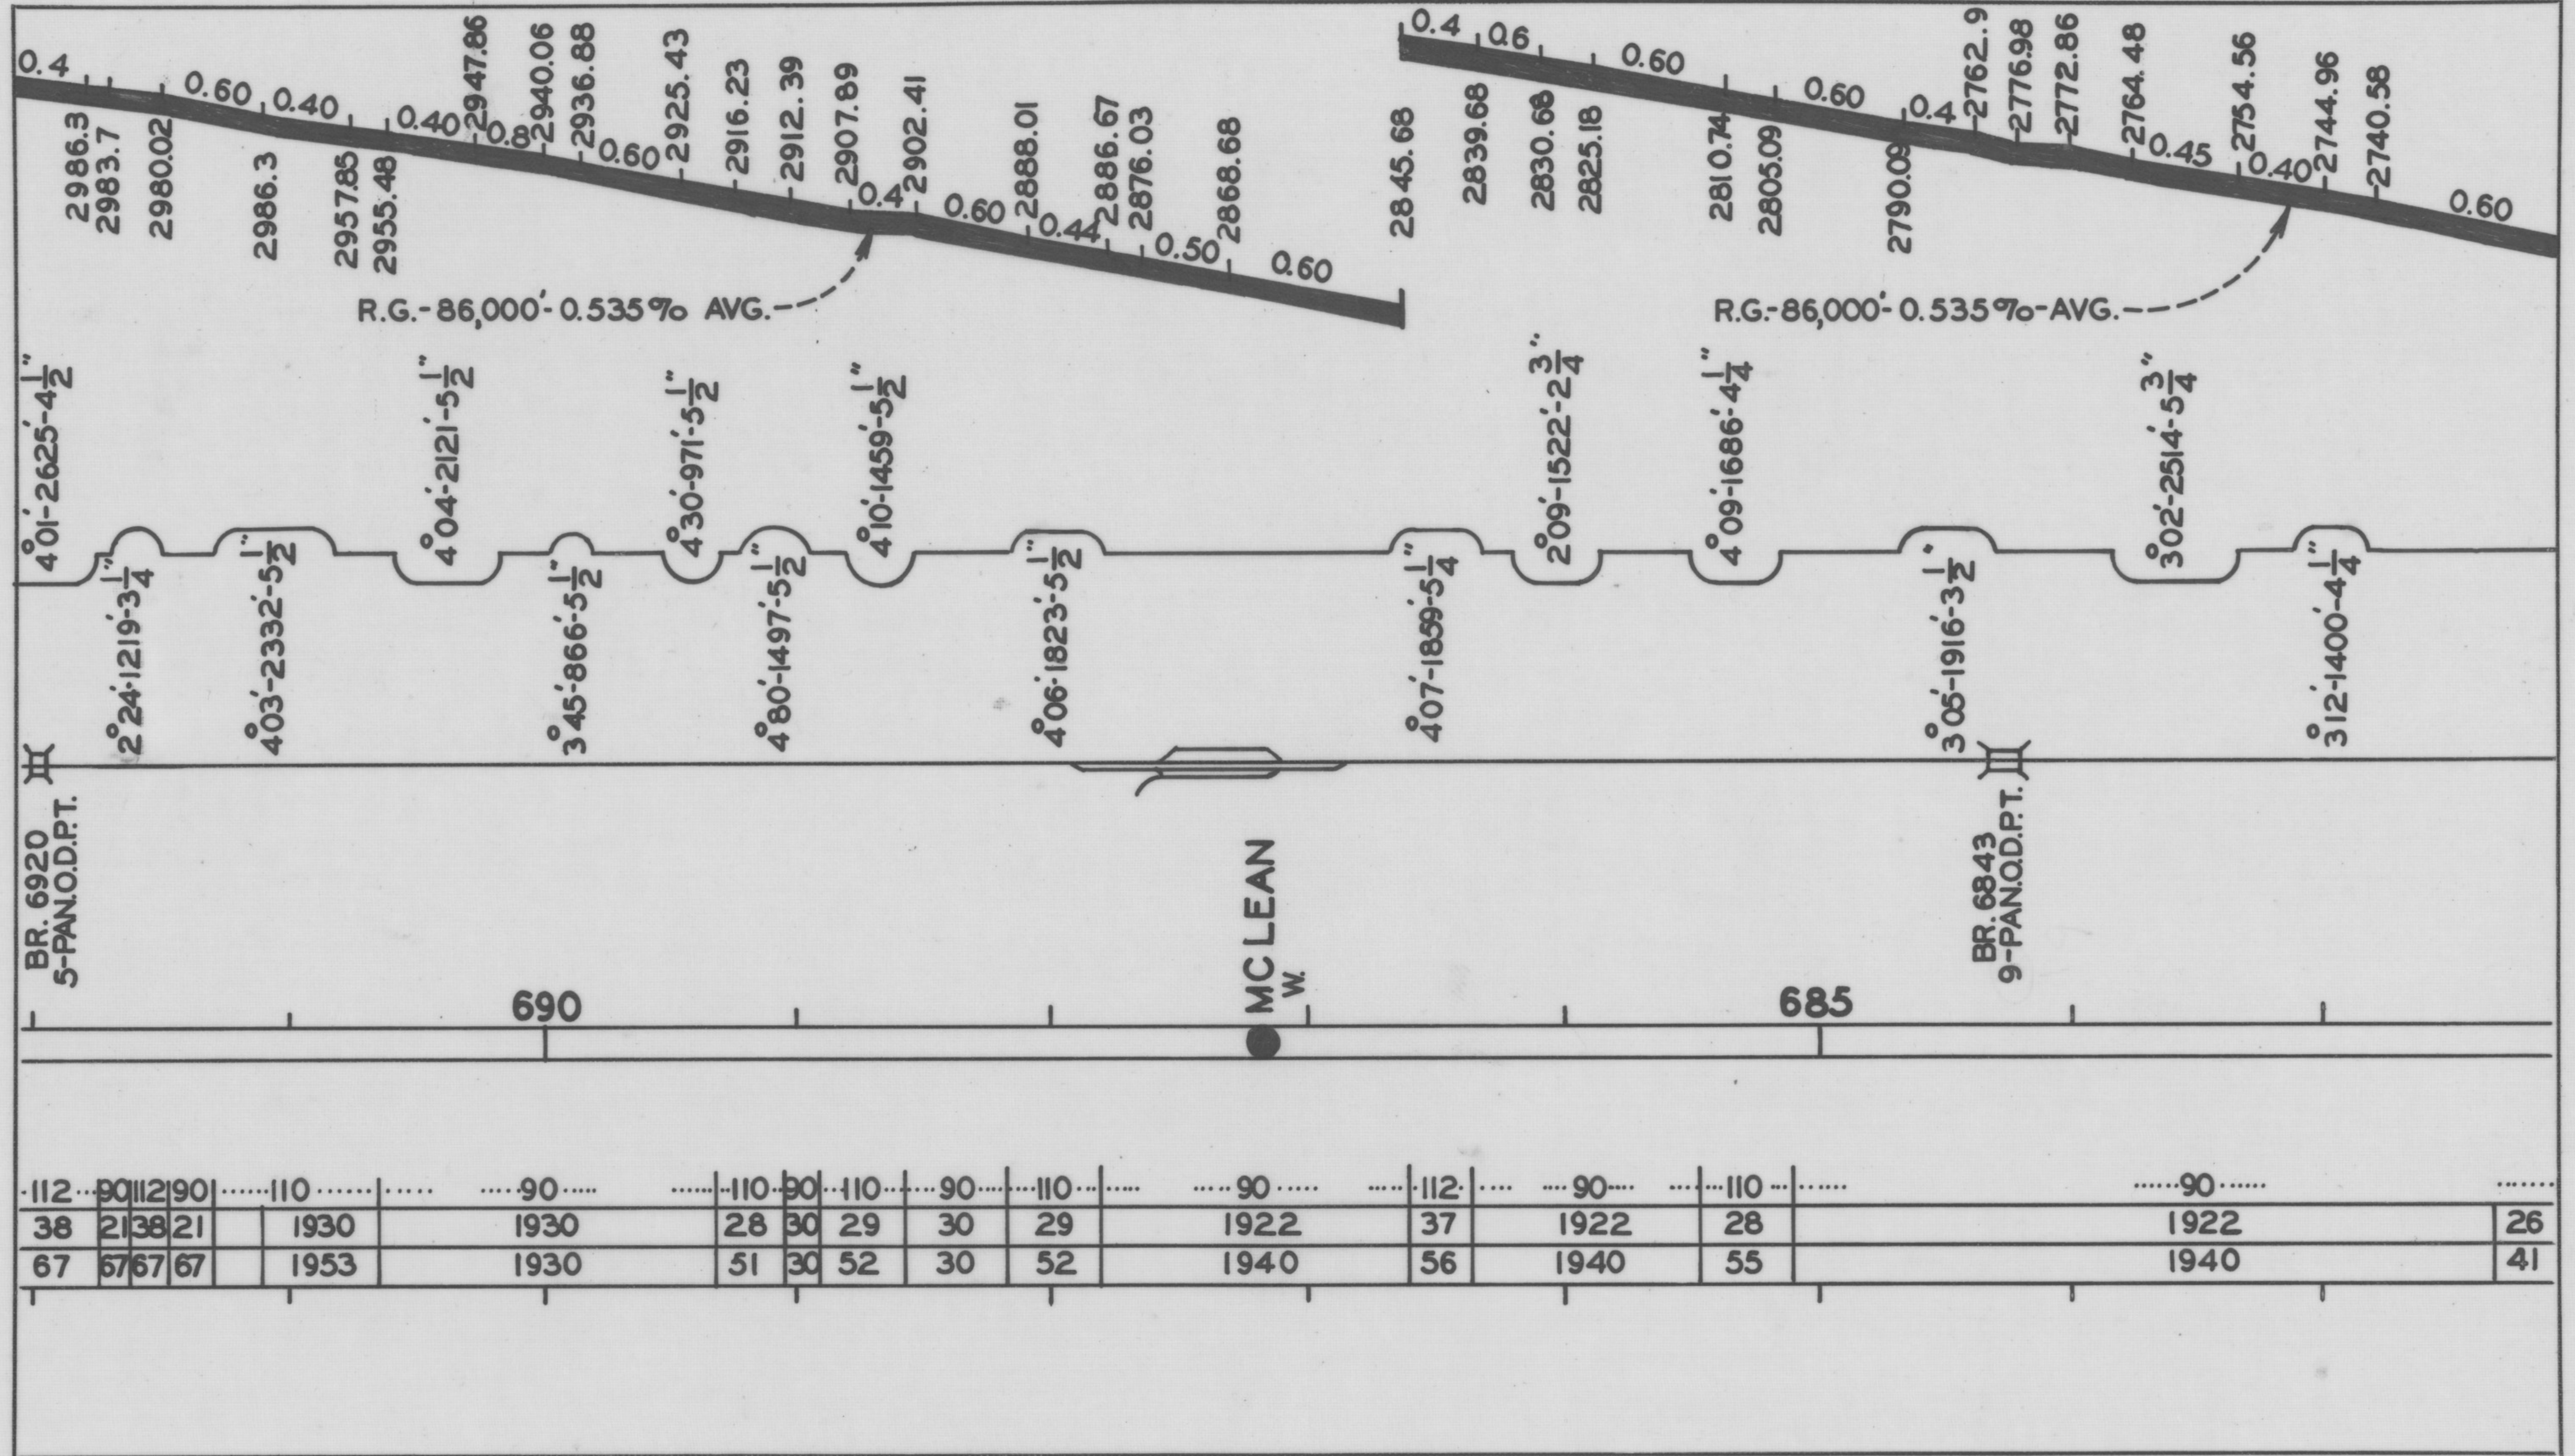


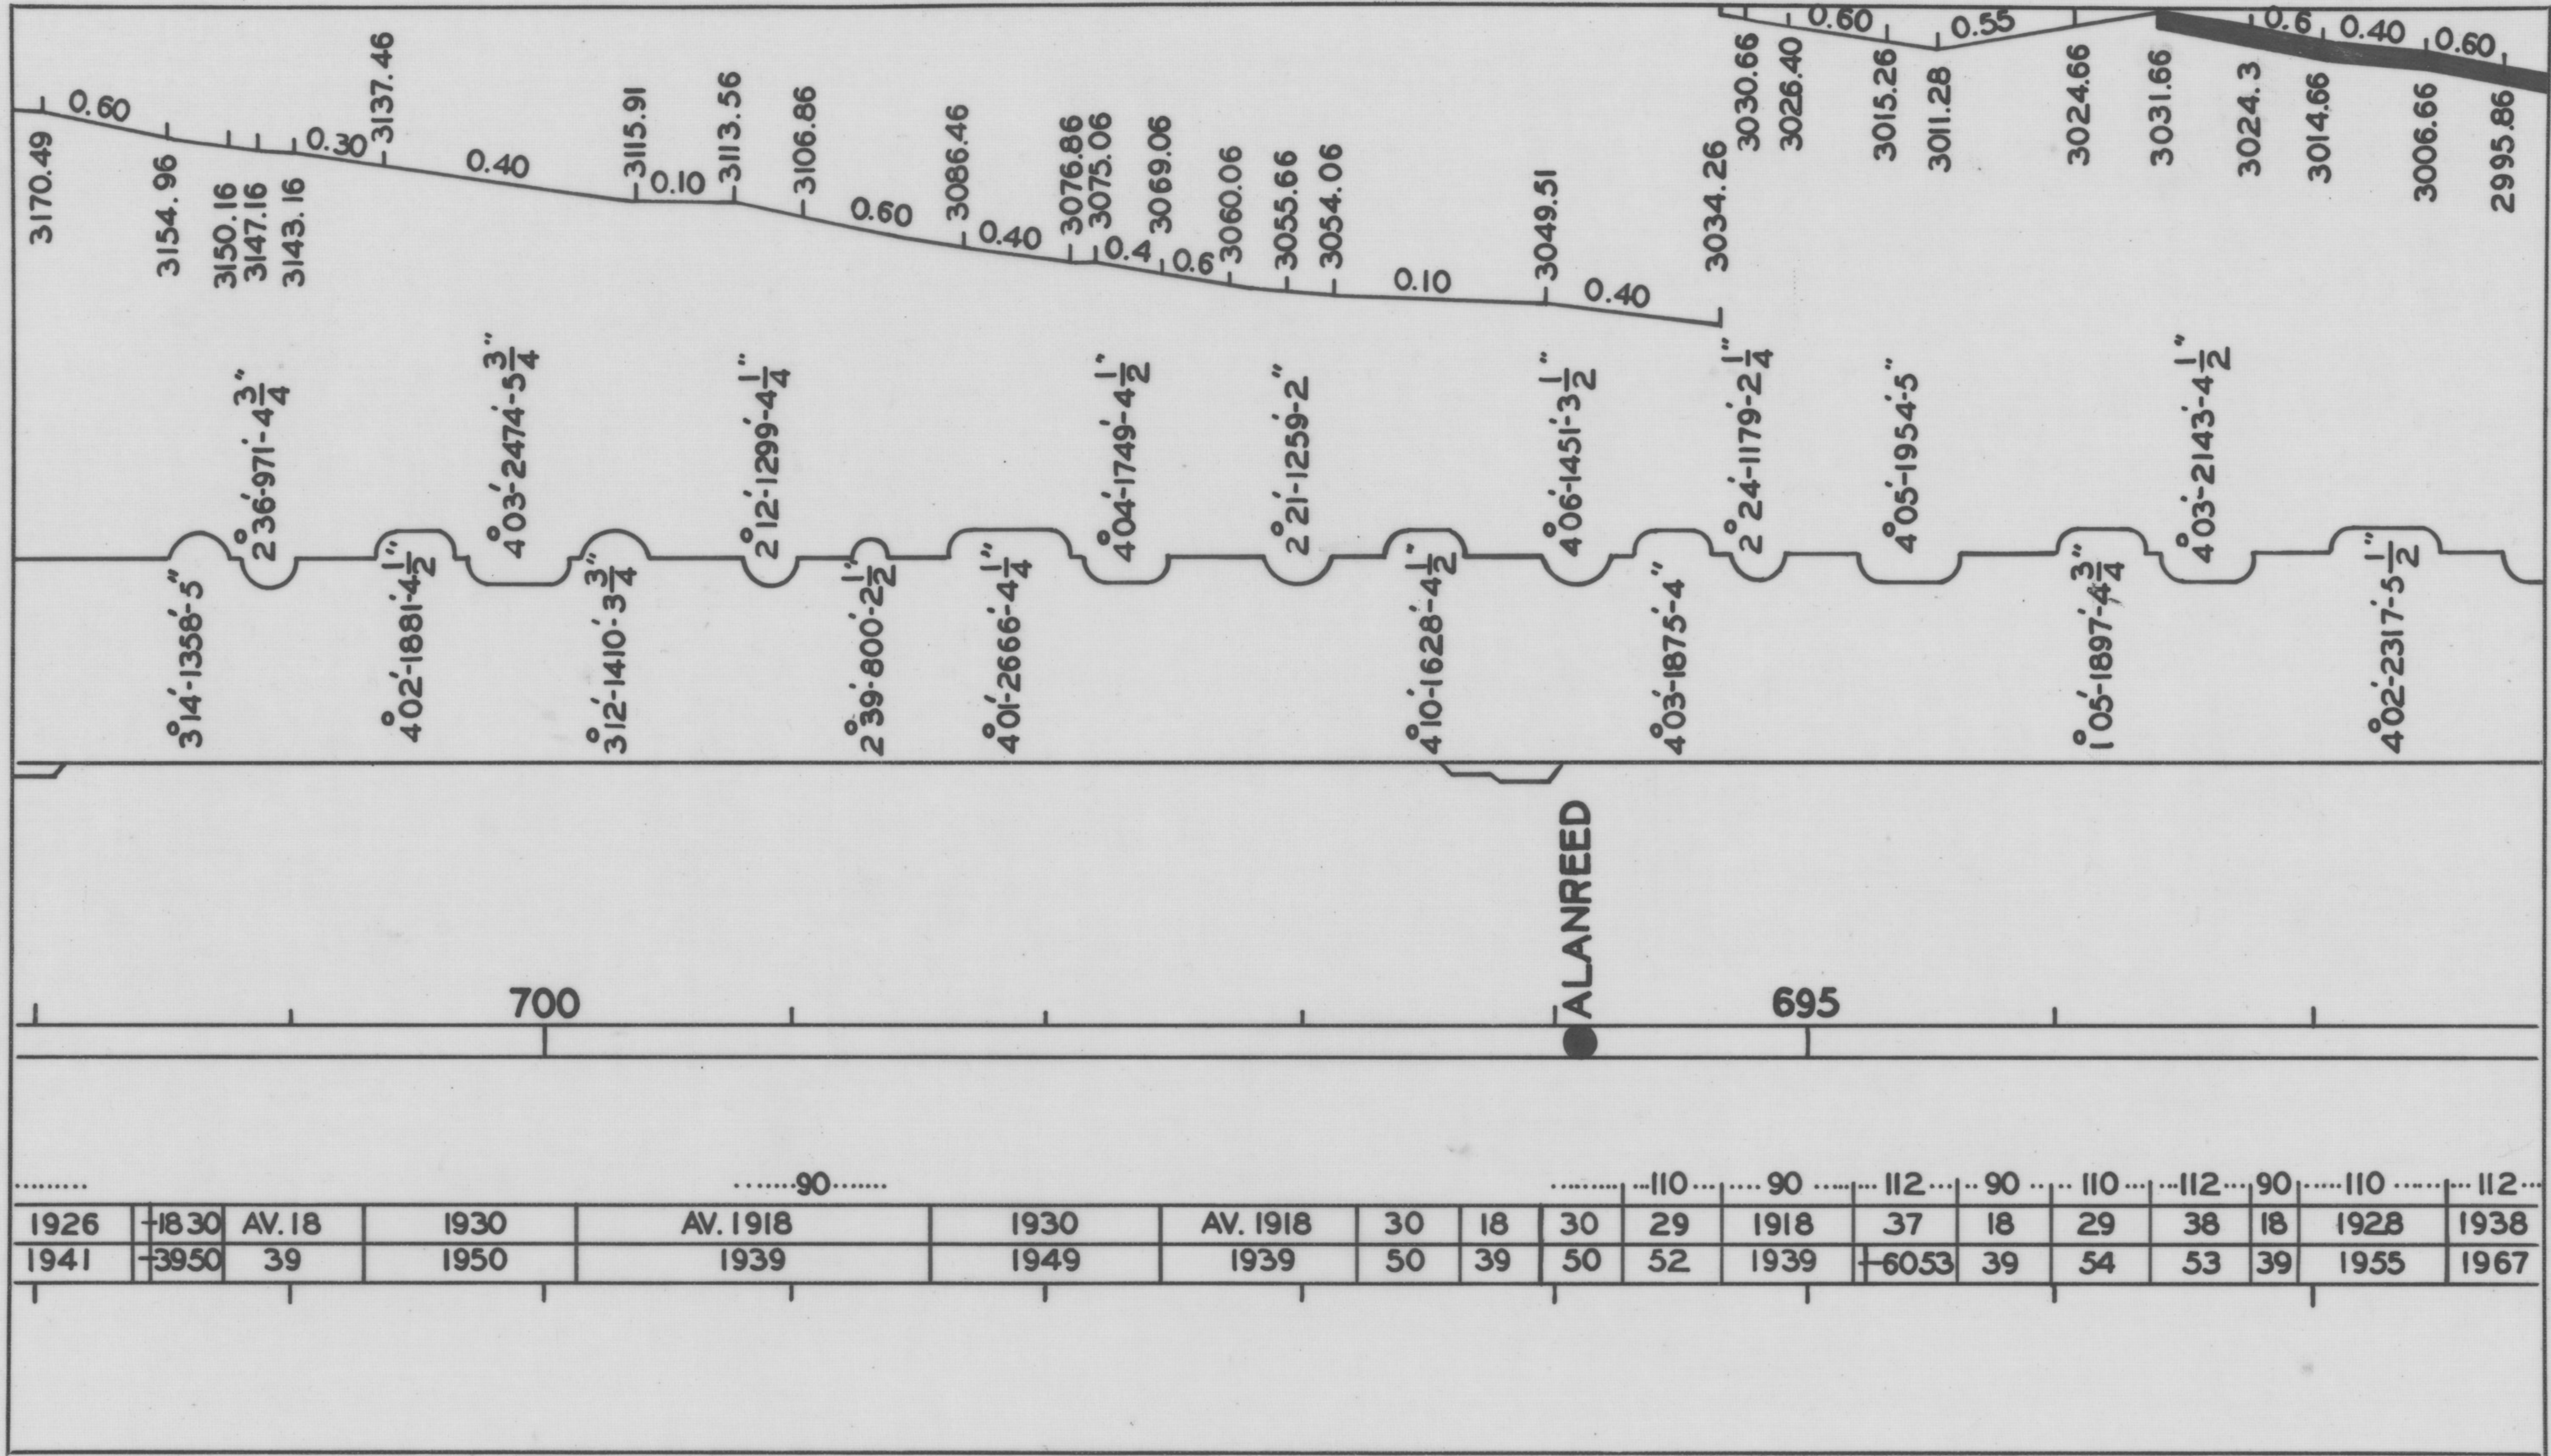


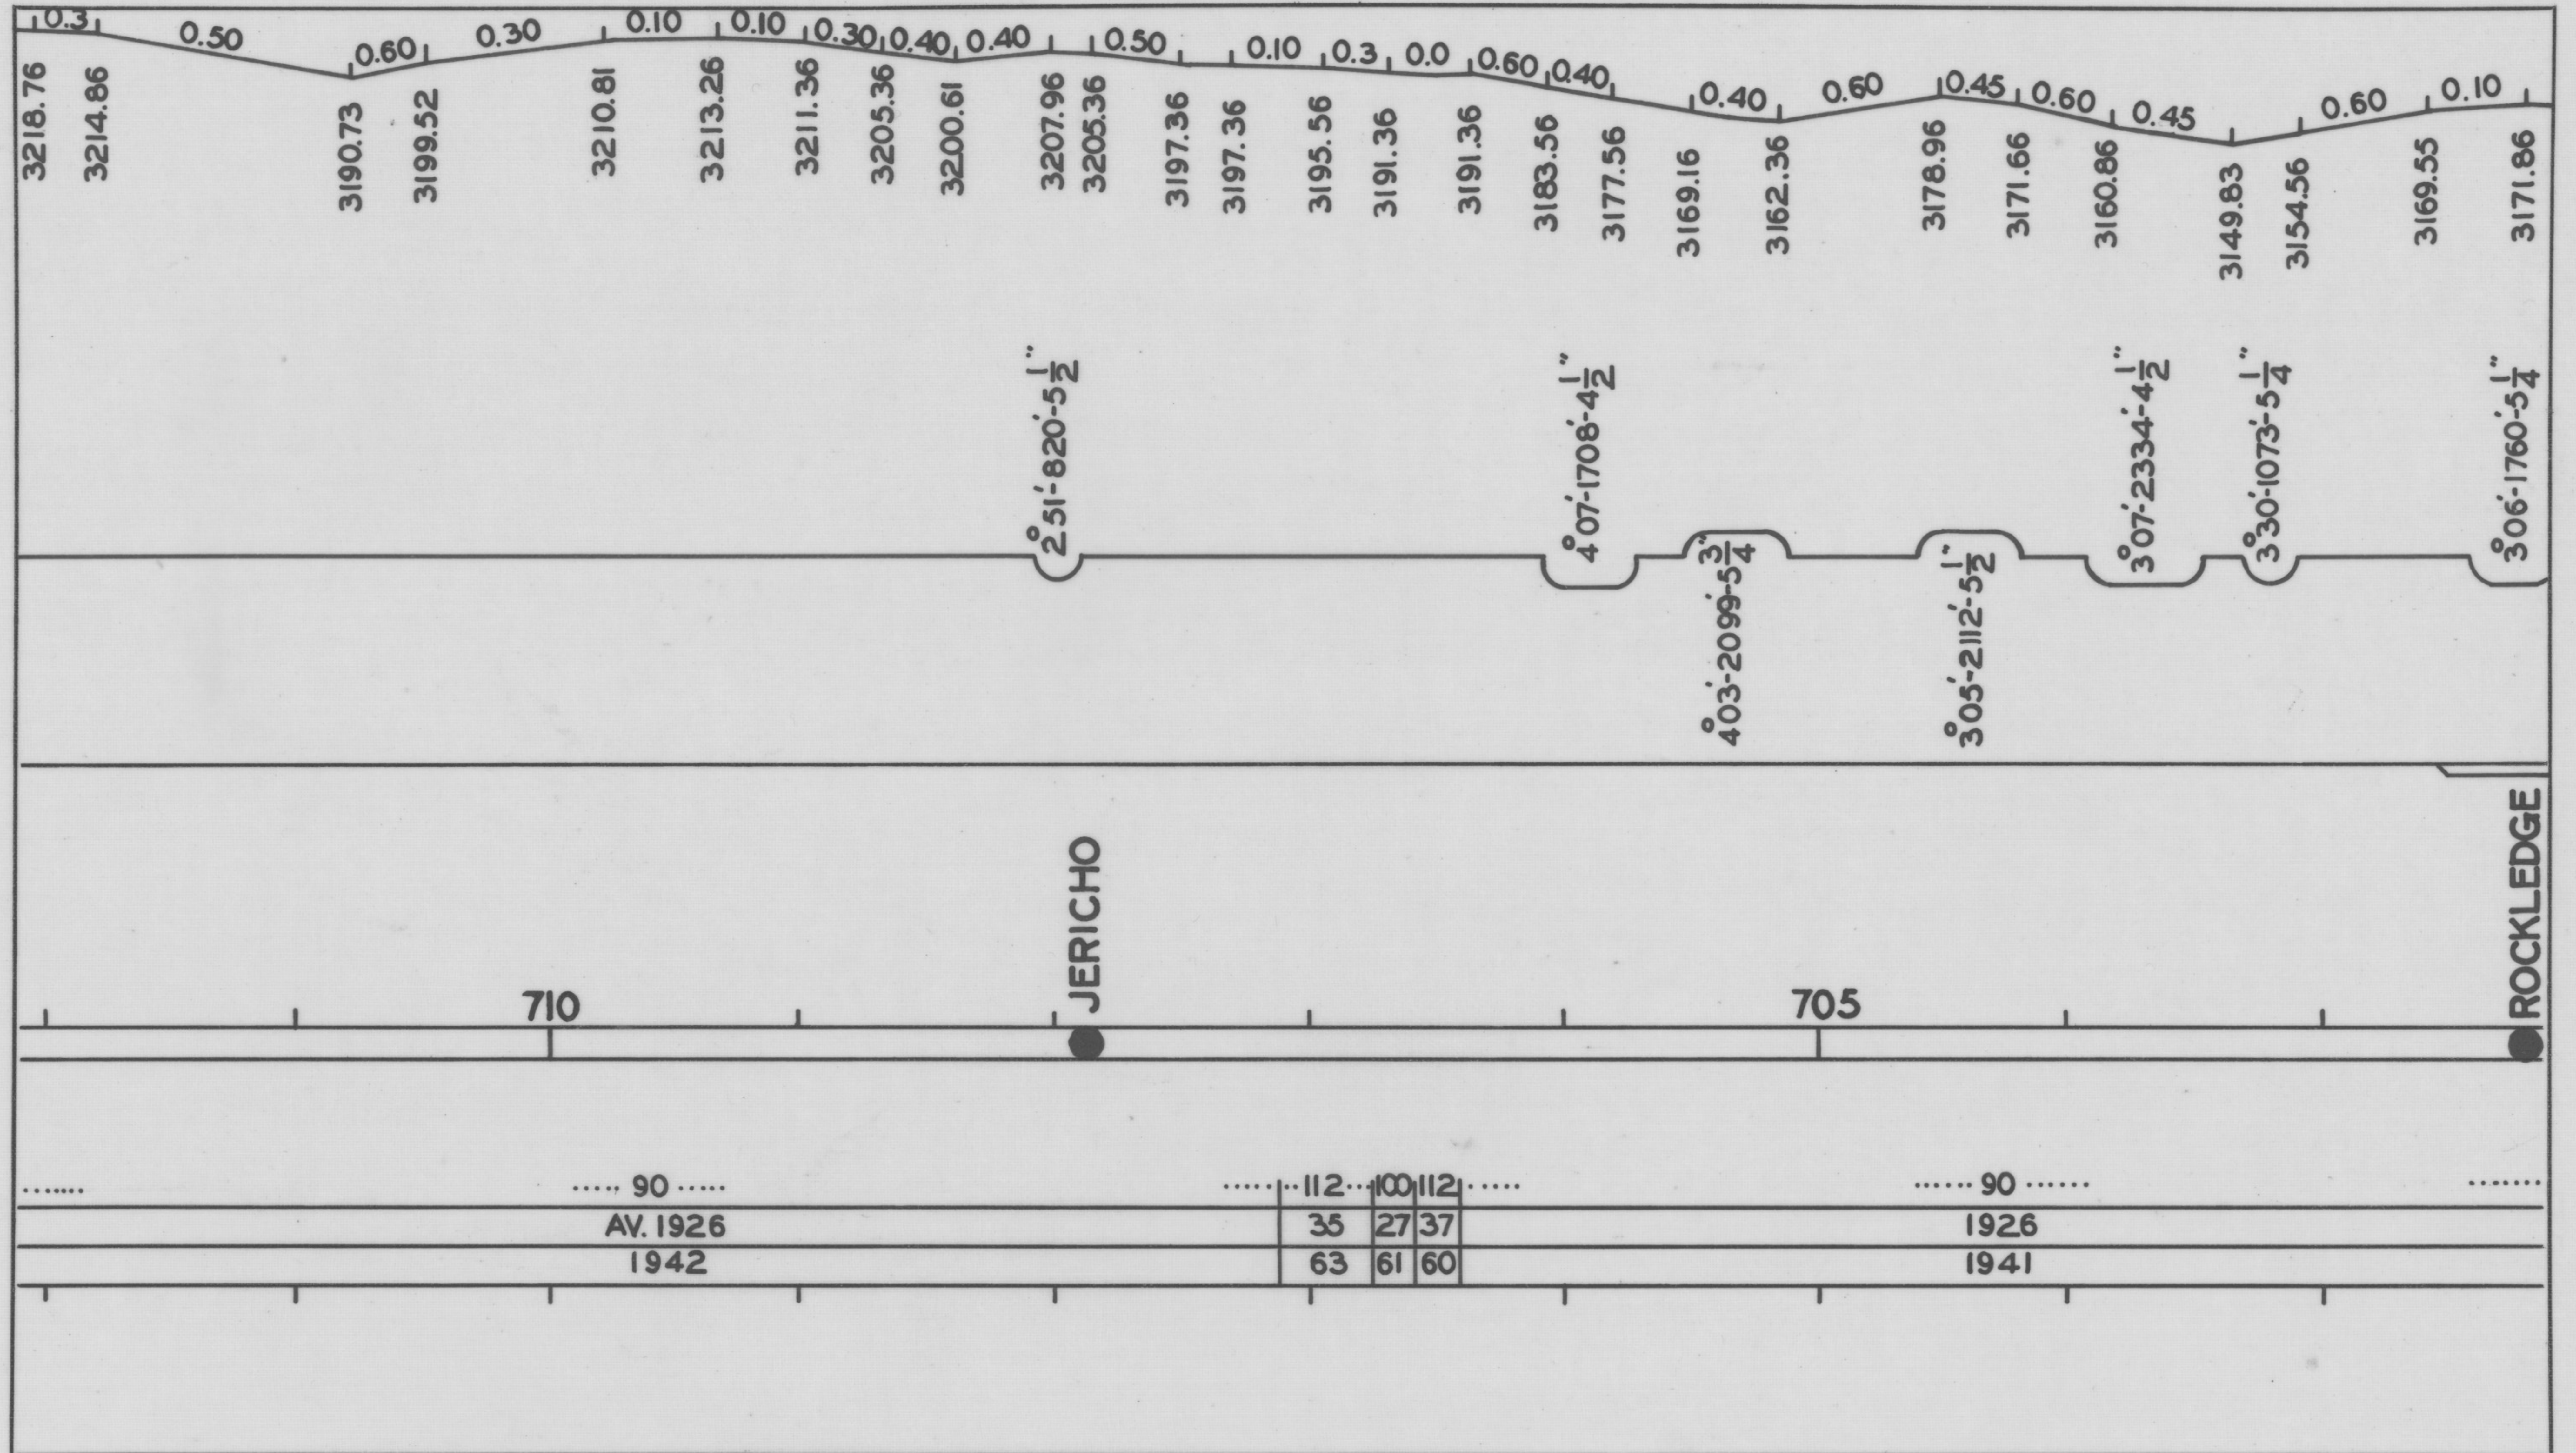


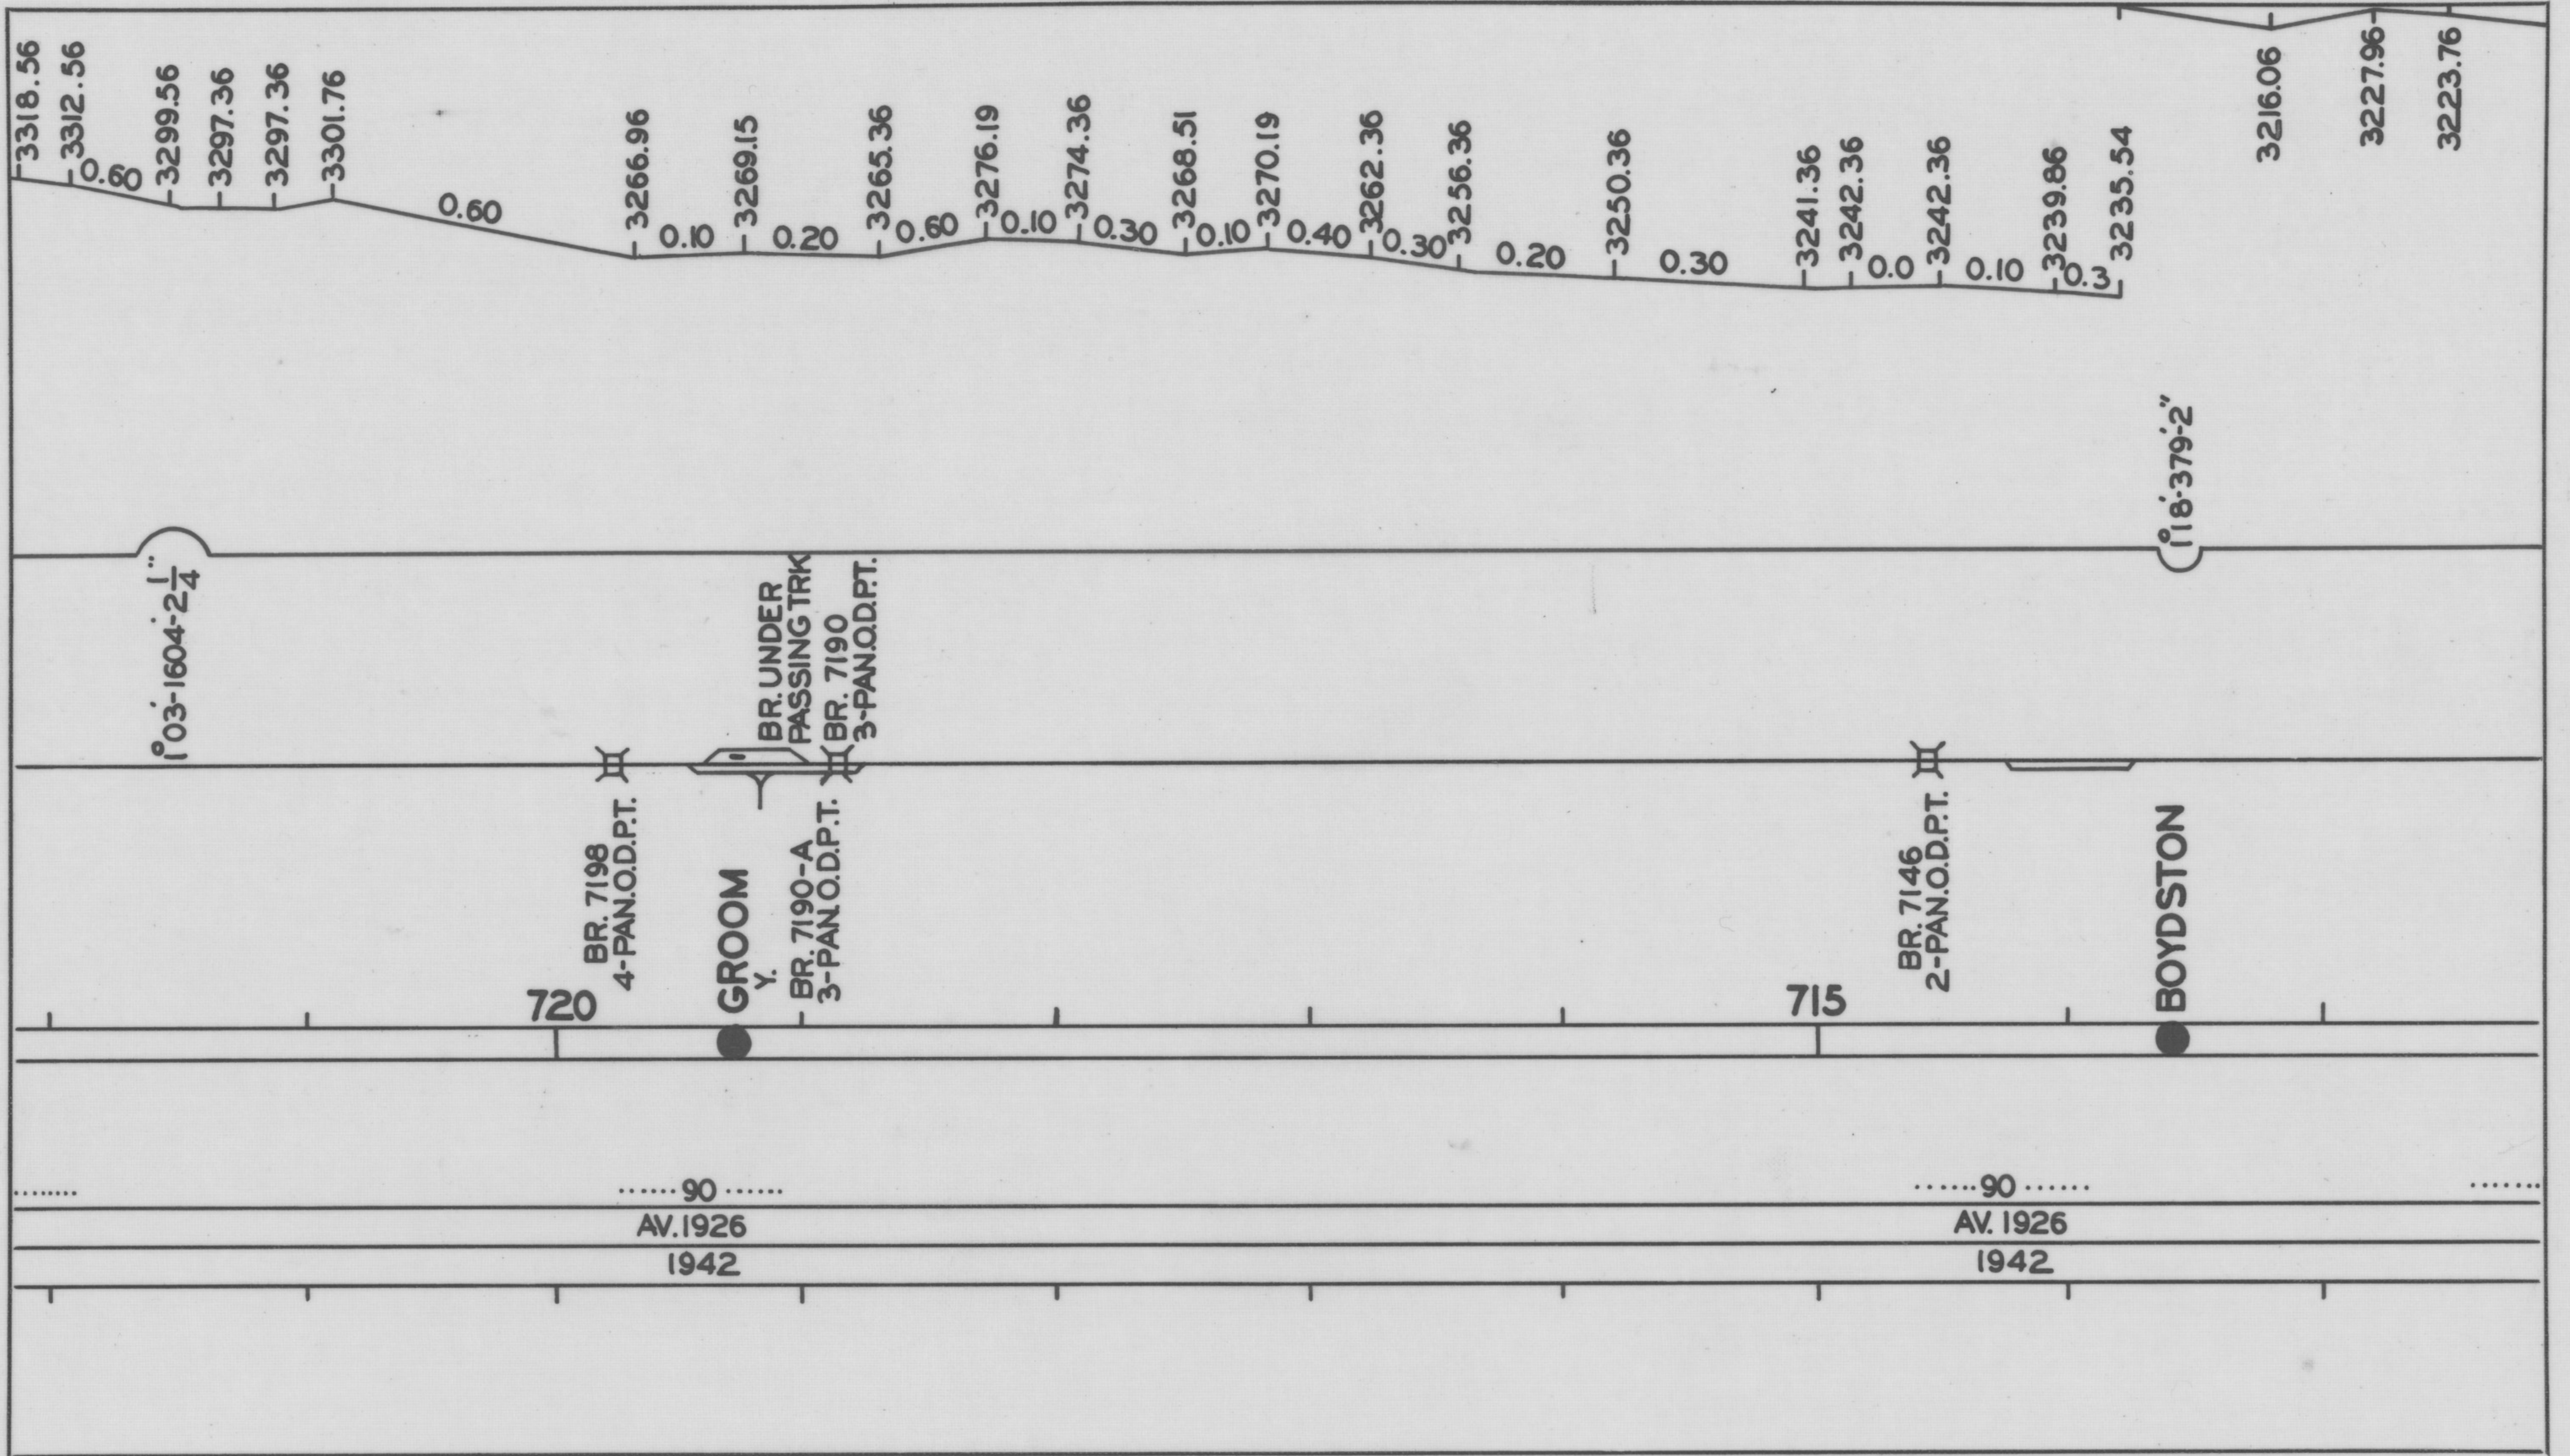

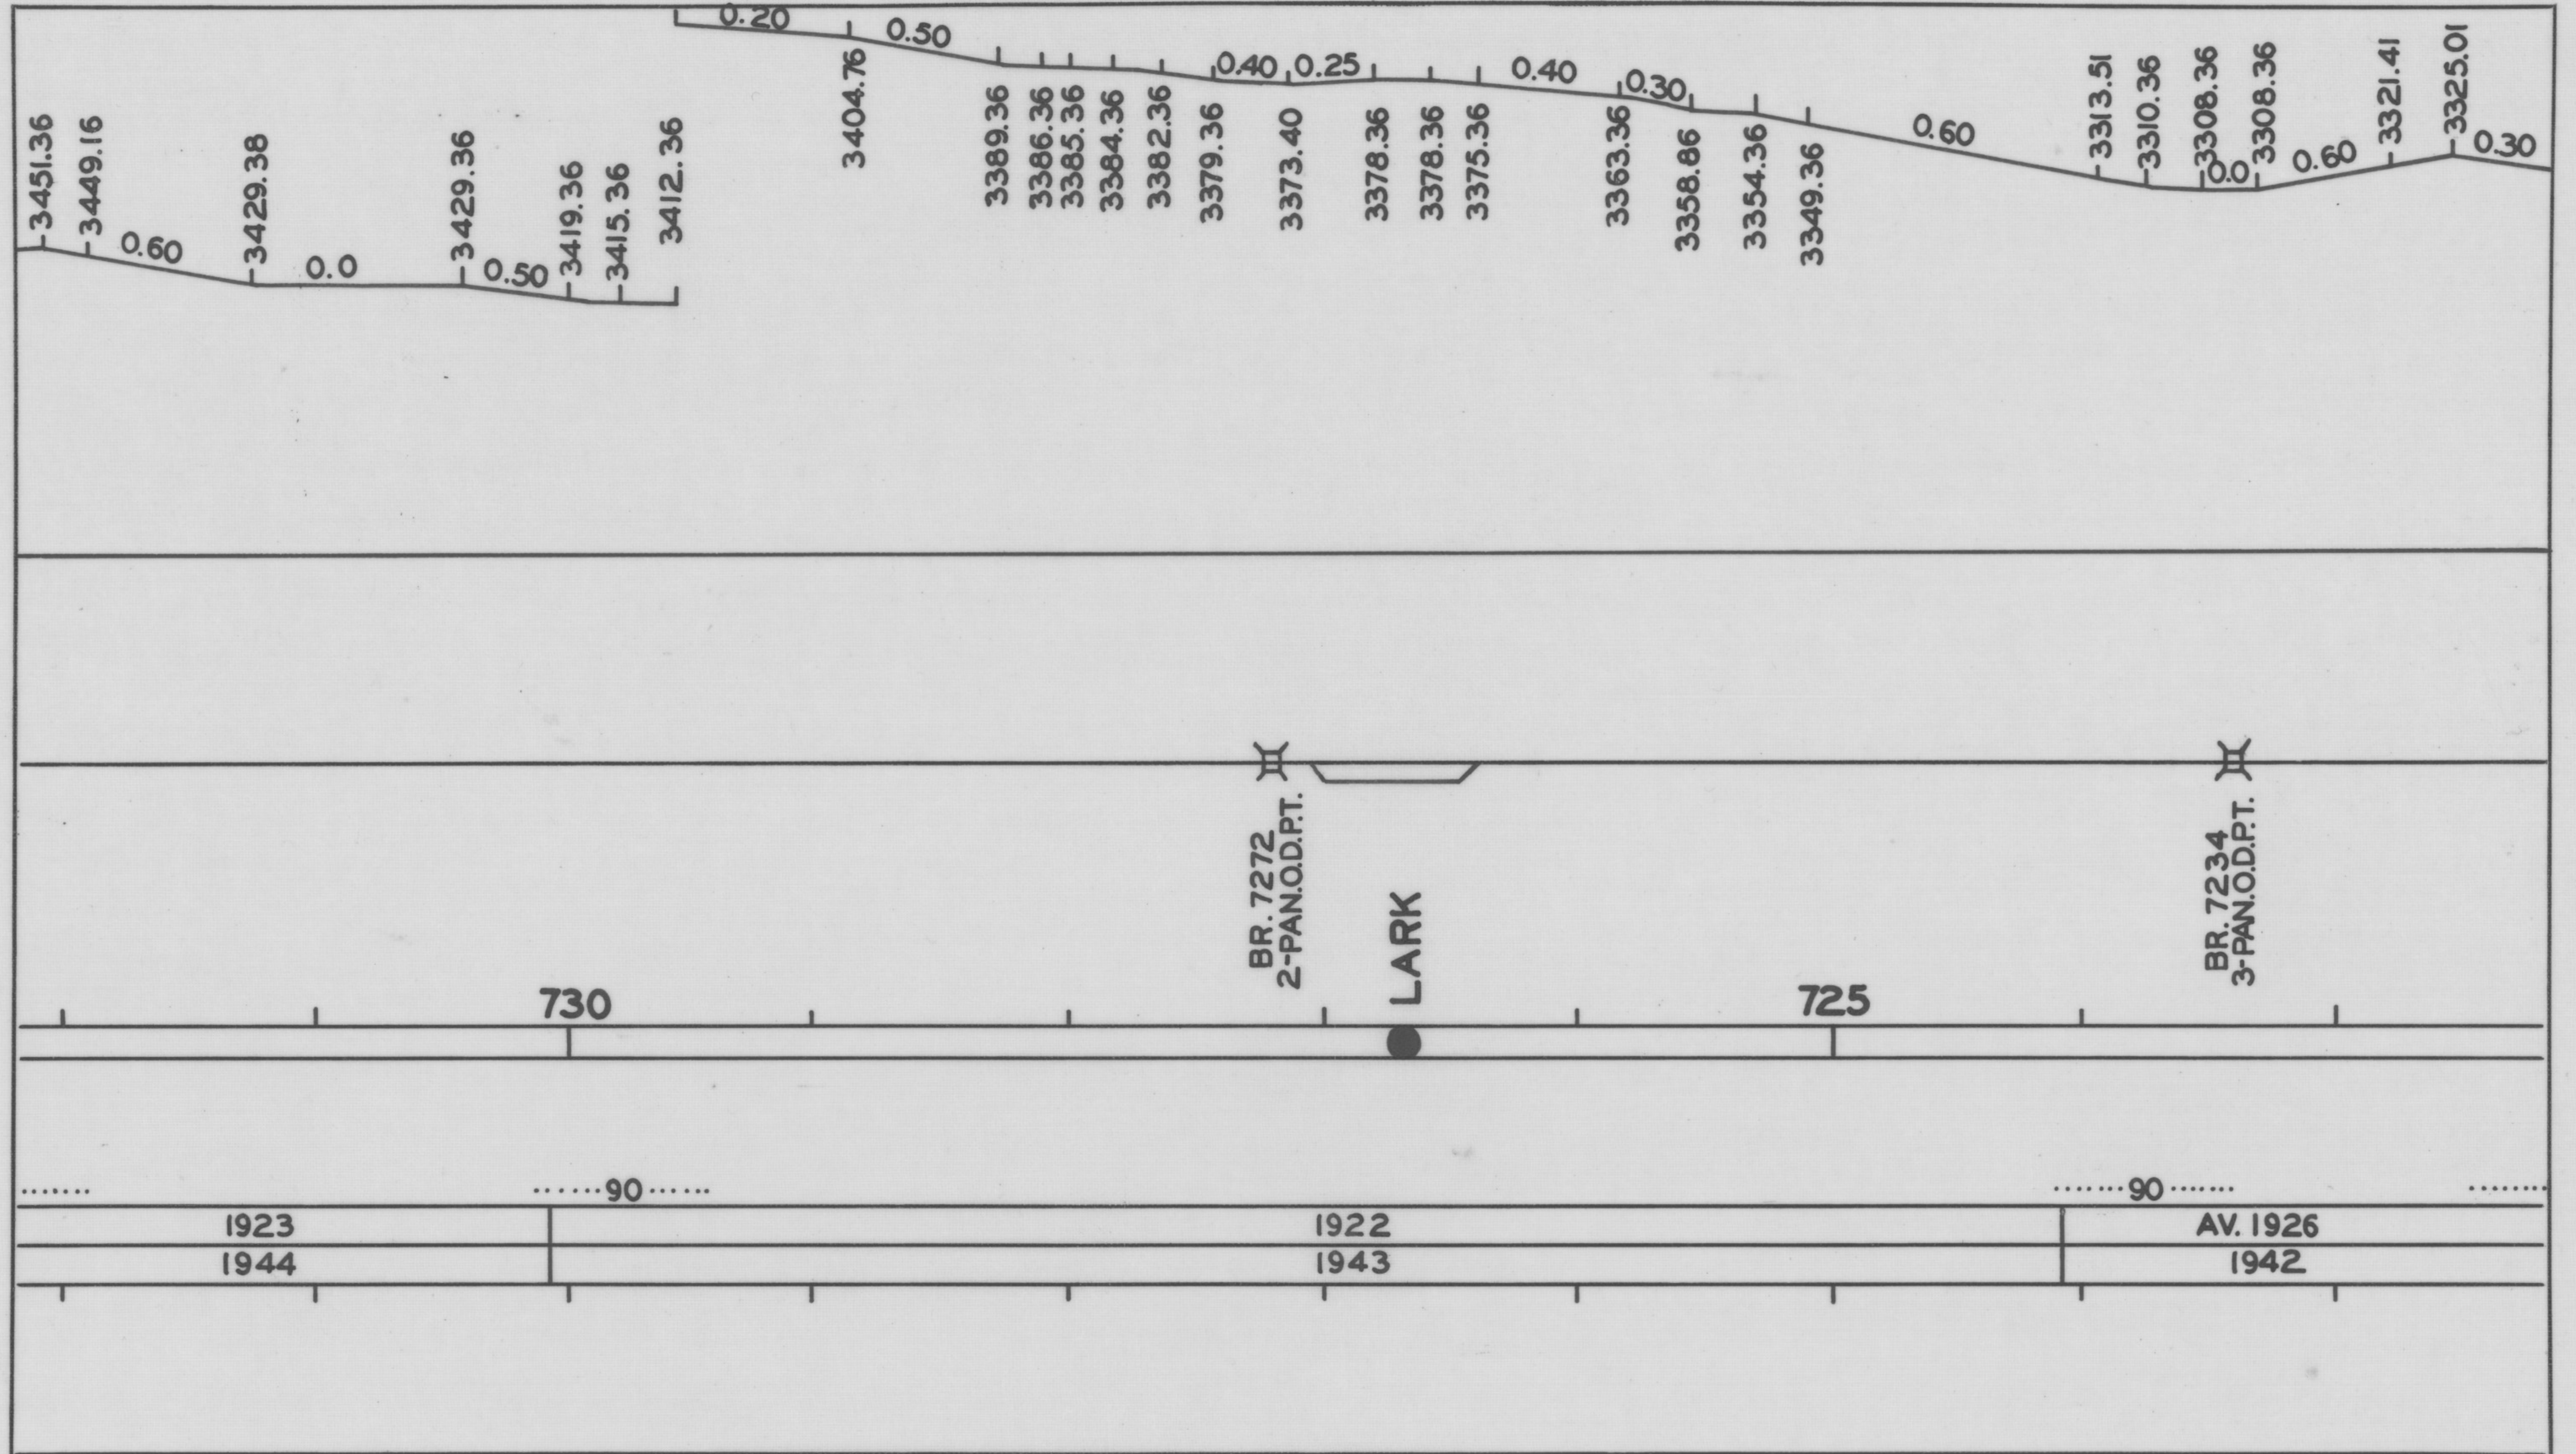

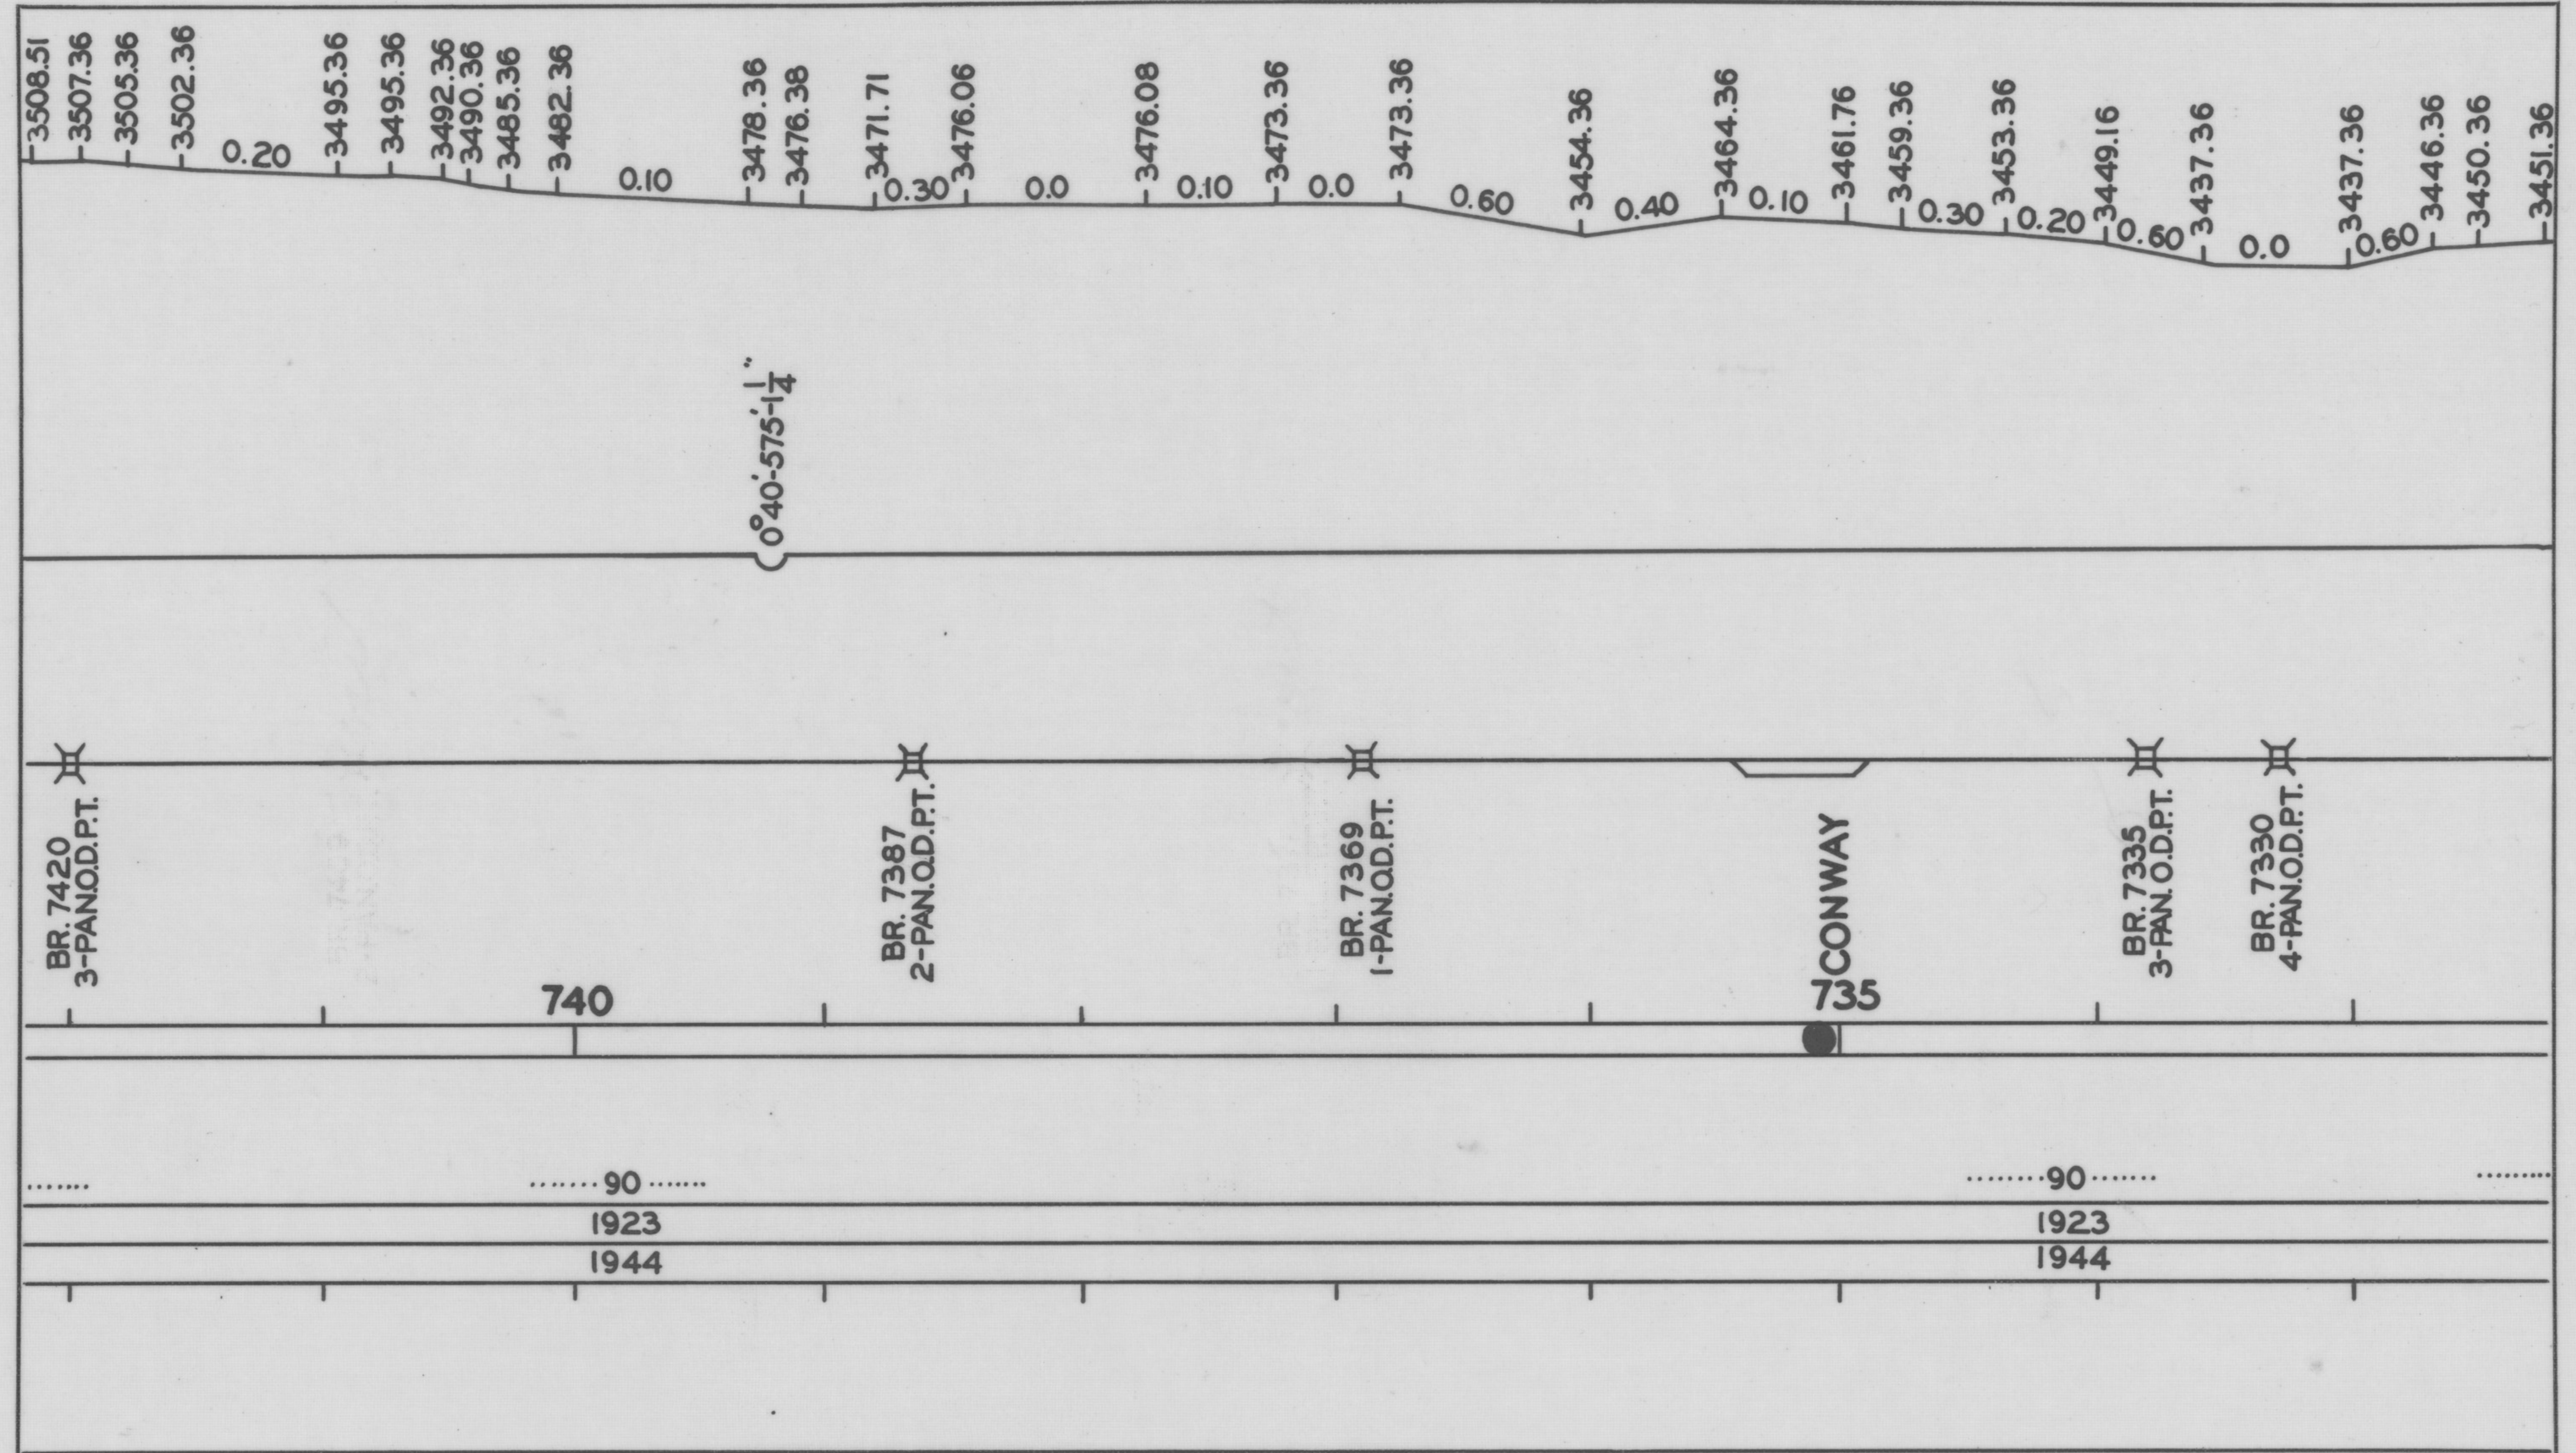

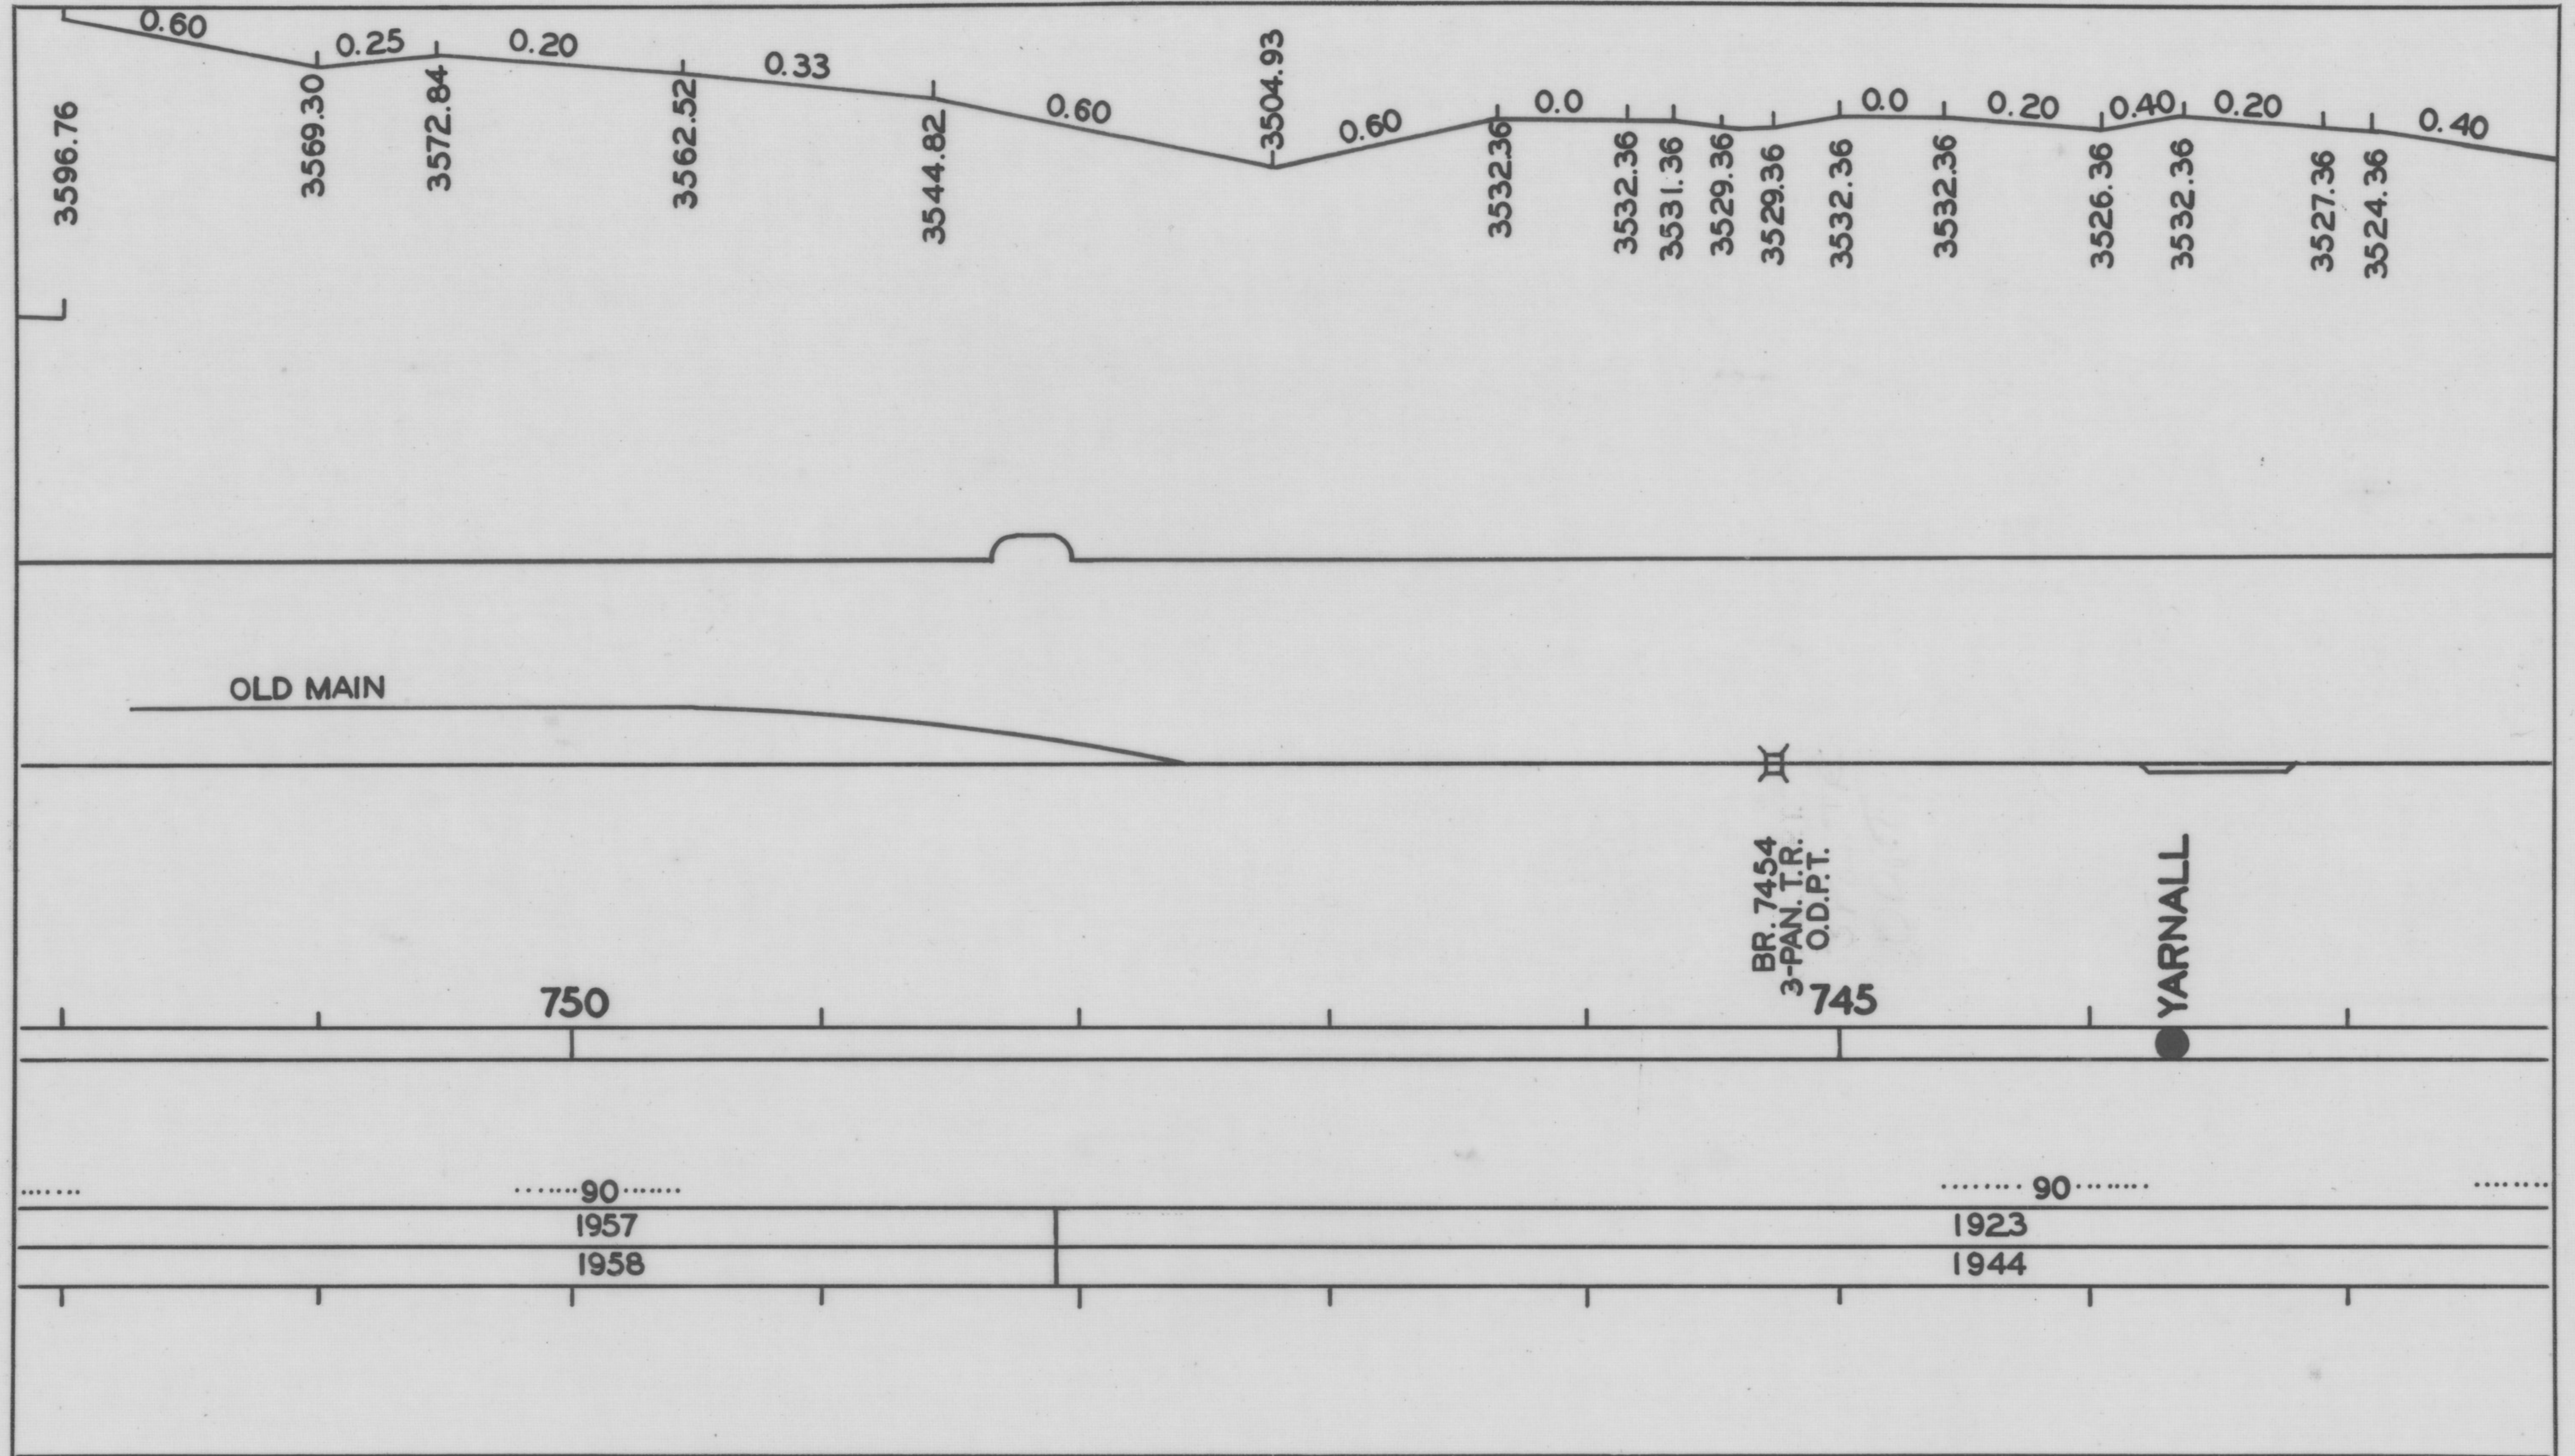

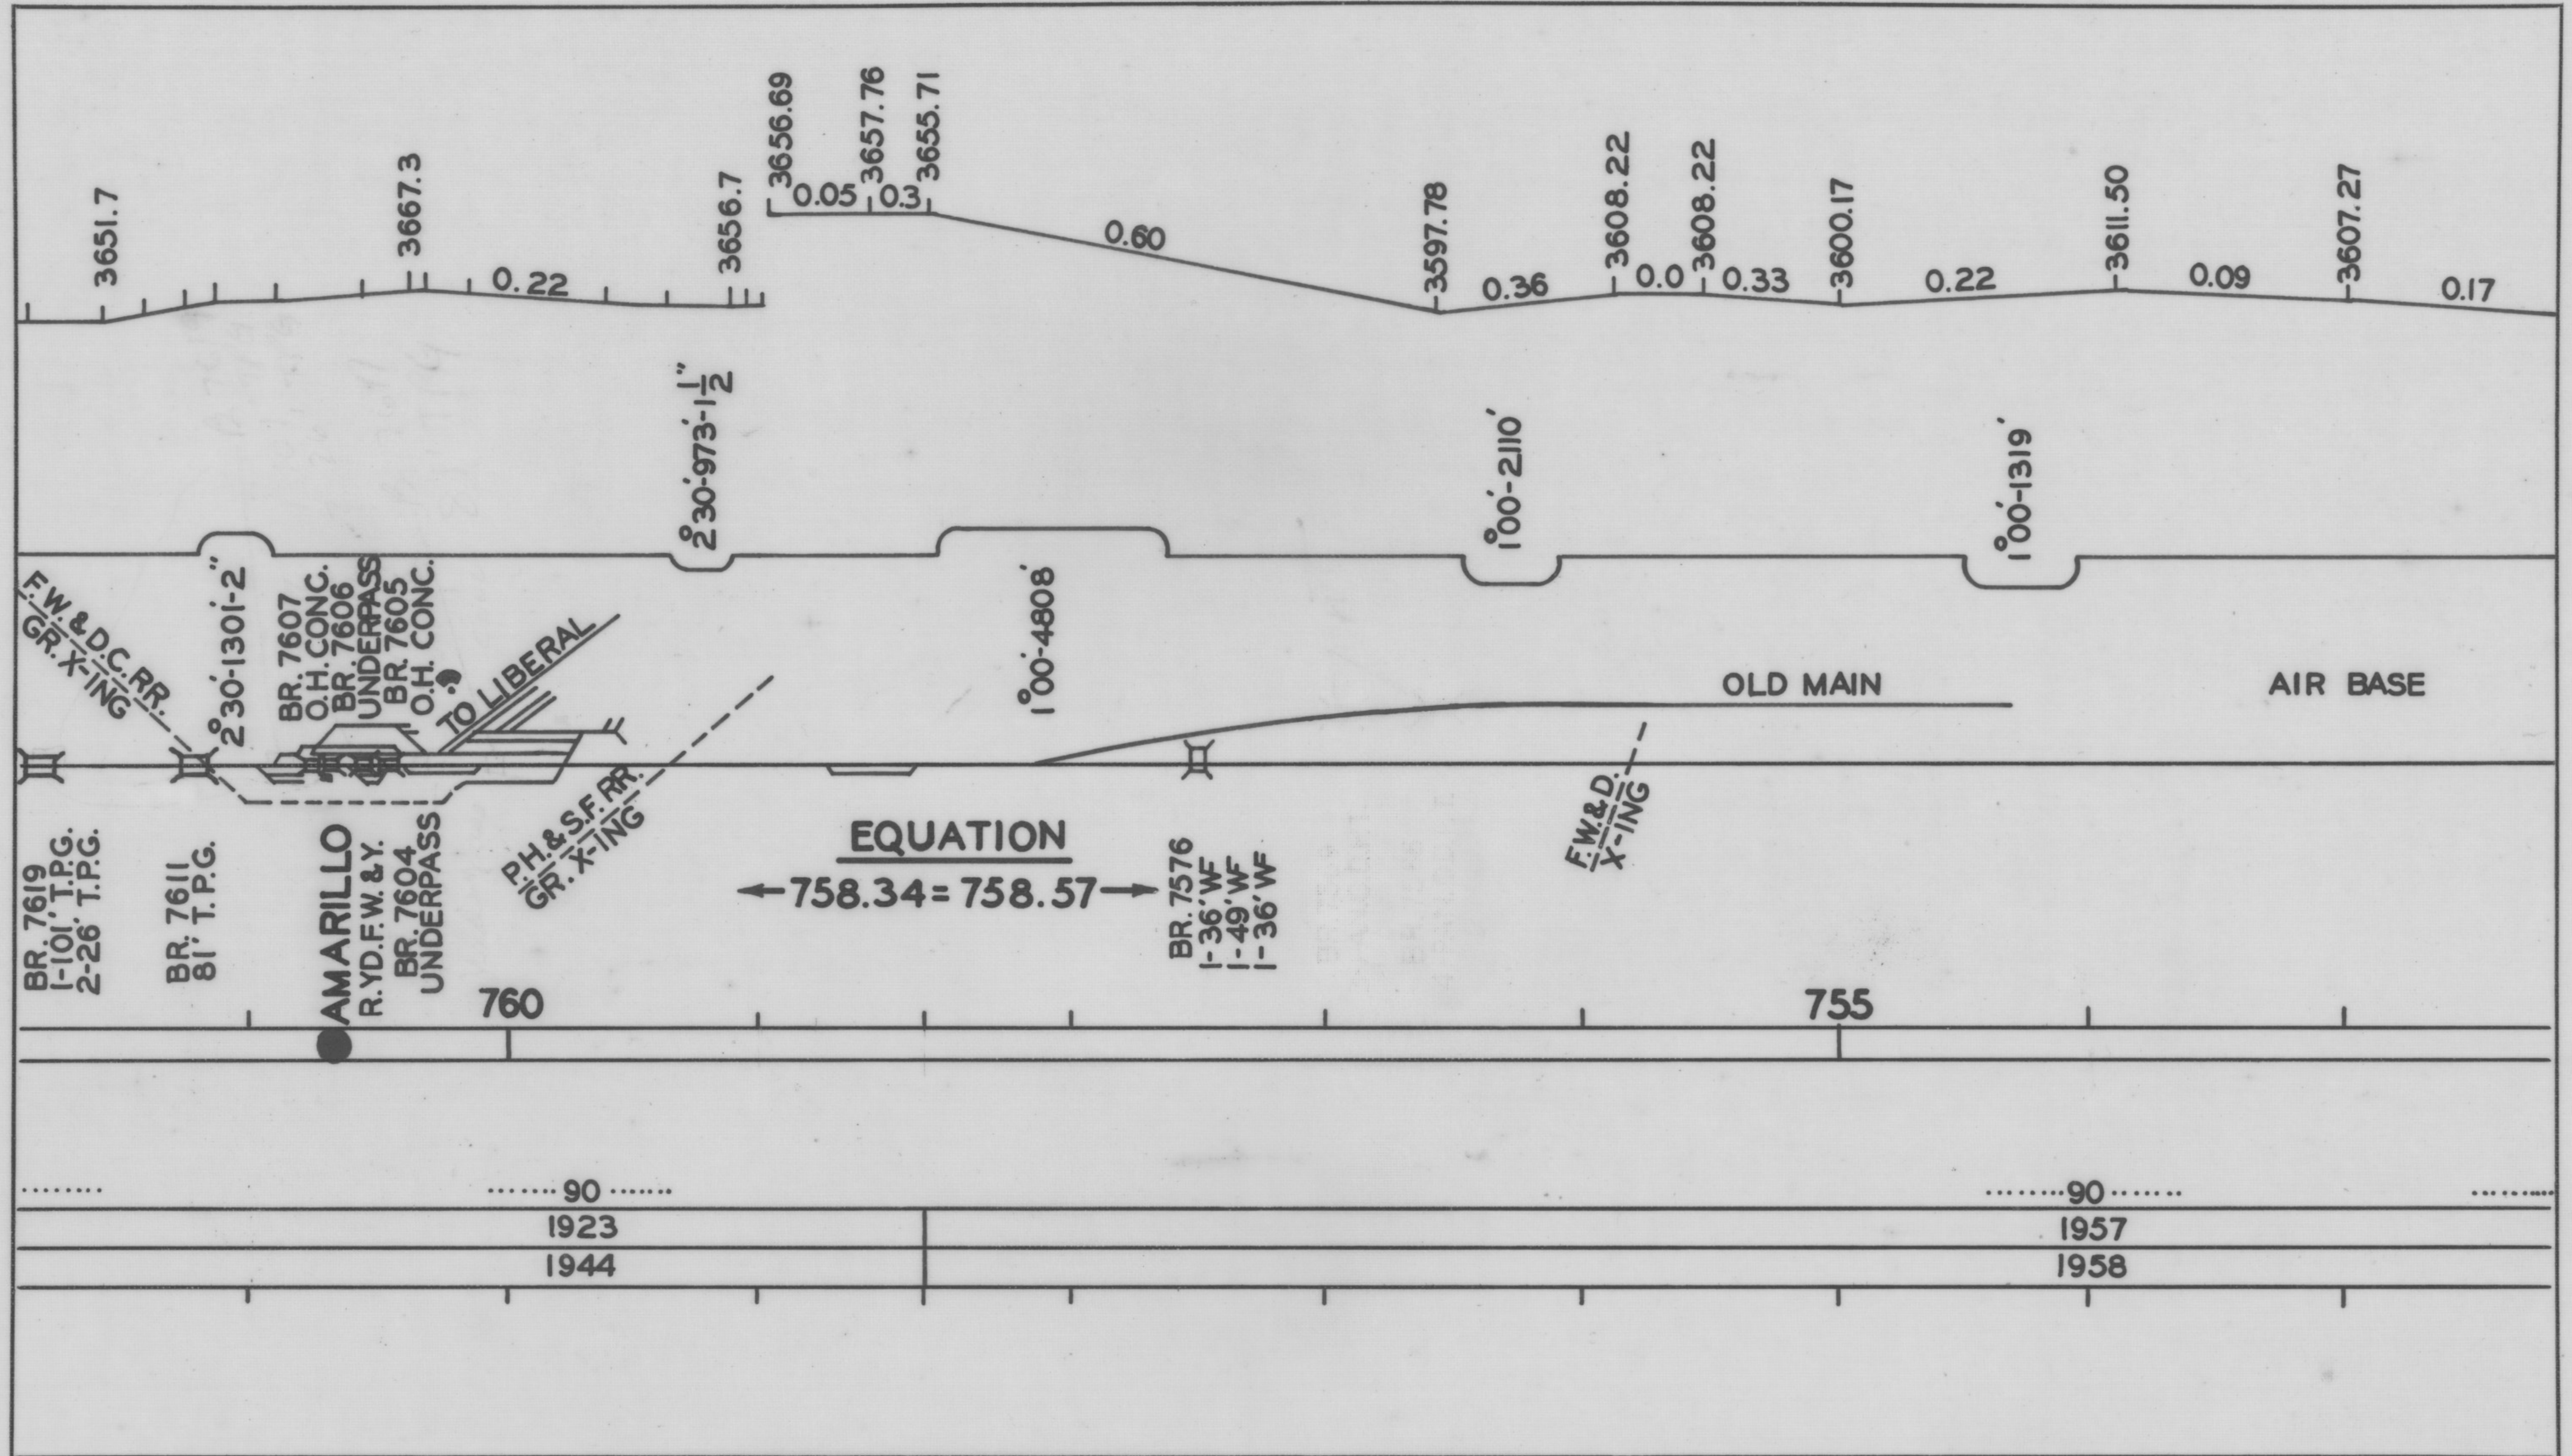

M.P. 764.35

