


LOCATION 43

LOCATION 41
LOC. LOC. LOC.
40B 40A 37

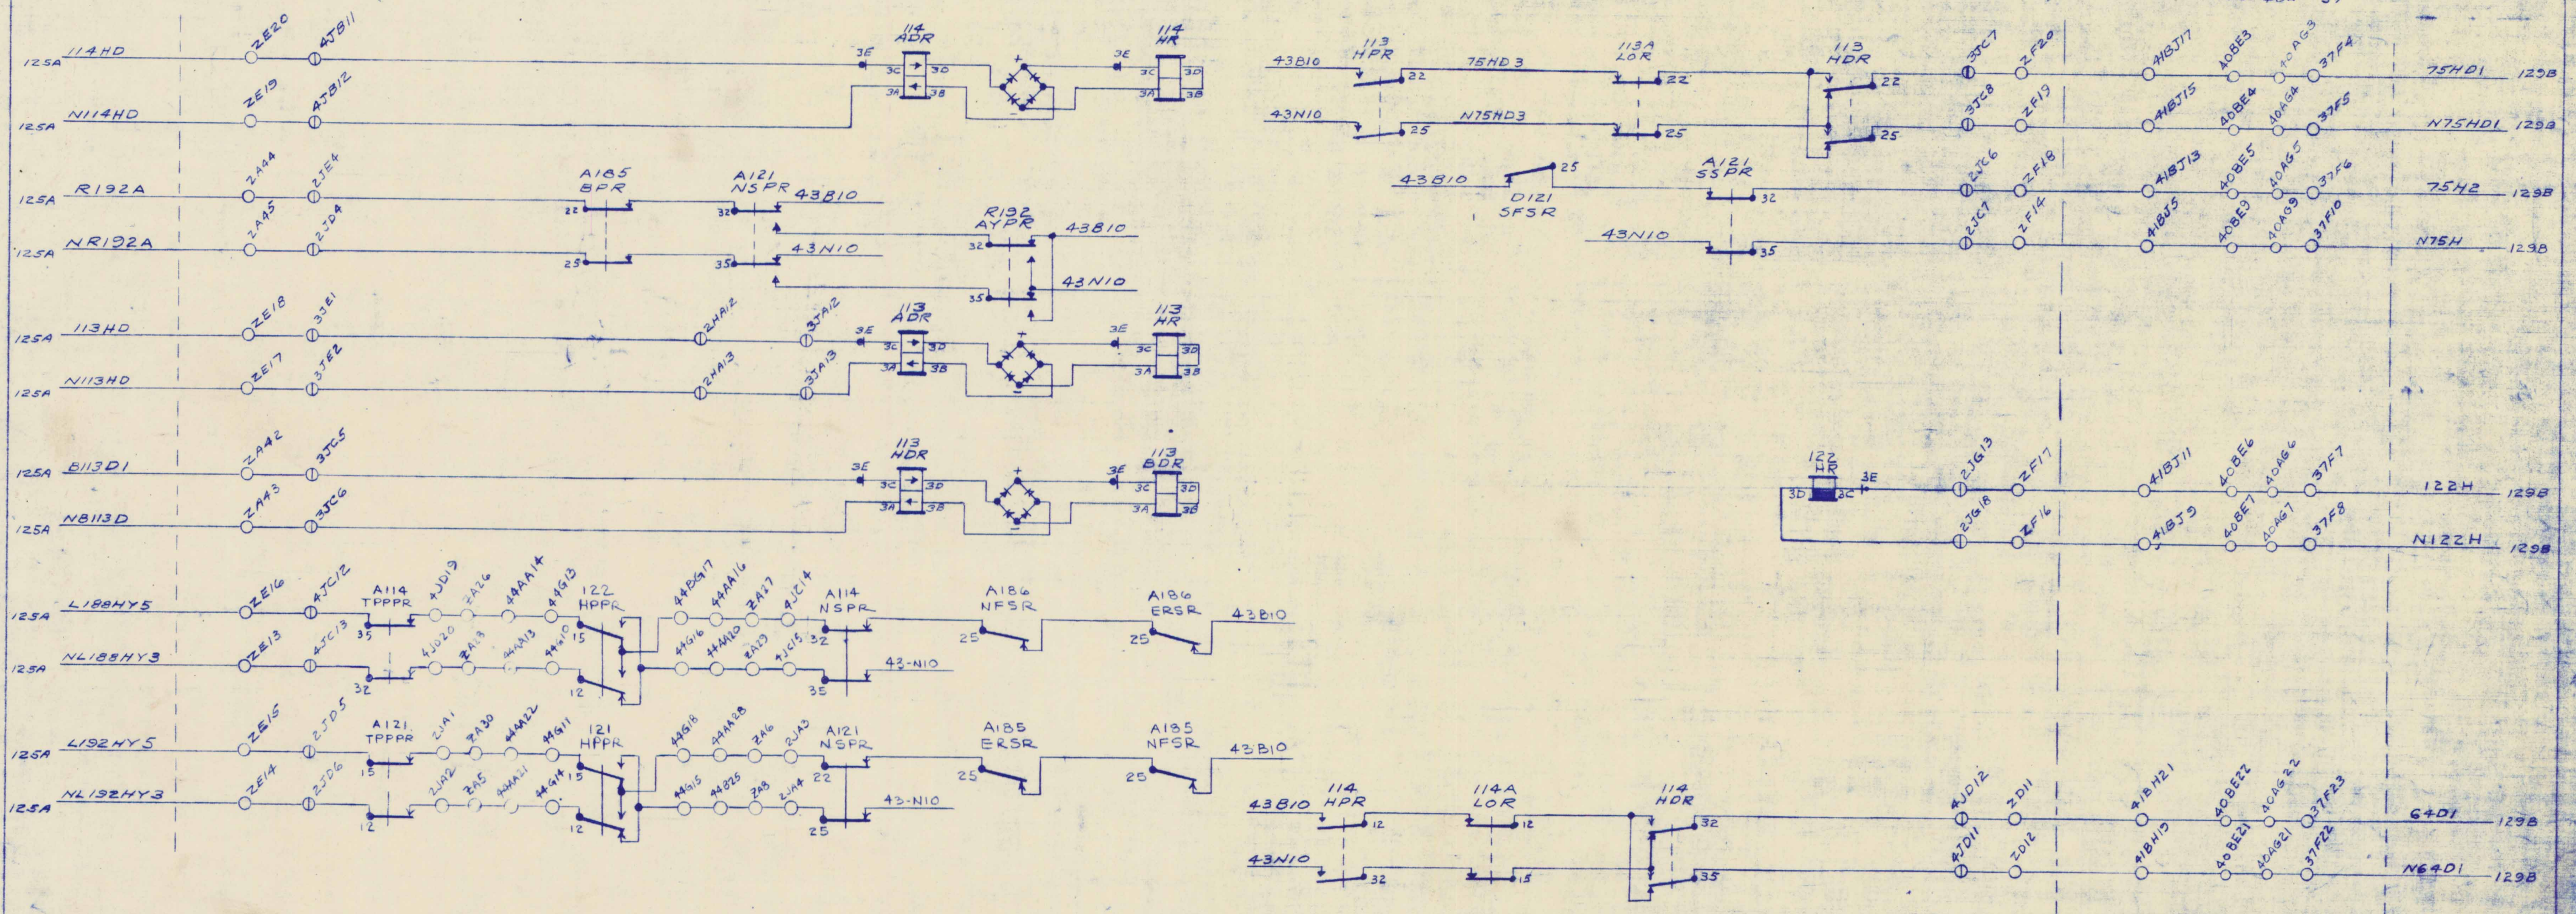

THIS PLAN SUPERSEDES ALL
OTHERS OF PREVIOUS DATE
DESTROY OLD PLANS

REVISIONS 4-10-86 REPART J.Q.G. & D.N.U. 2-19-85	N. Y. C. & P. R. WEST OF BUFFALO	SIGNAL DEPT.	CLEVELAND, O.
	C. & O. LINE CIRCUITS LOCATION 43		
	FOSTORIA, O. DEC. 10, 1954		
	REVISION NO. 13	2-20-75	S-C 4036-1c
			PAGE 127A