


"SF" ORIGINALLY LOCATED SOUTH EAST OF CROSSING  
 READING CO. ORIGINALLY TWO TRACKS  
 SIG. 60R - R.S.&I. AP. NO. 148 - APPROVED 7-21-58  
 PRR. CKT. PLAN C-1810  
 RDG. CKT. PLAN 158-G

0.5 MI. TO CREEK INTLG. →  
 8.2 MI. TO WEST BOYLES INTLG. →  
 ← 0.5 MI. TO KASE INTLG. & BLOCK STATION  
 ← 5.5 MI. TO MOLLY INTLG.

CORRECT AS OF 1-1-79

SUNBURY

CONT'D SHEET 4

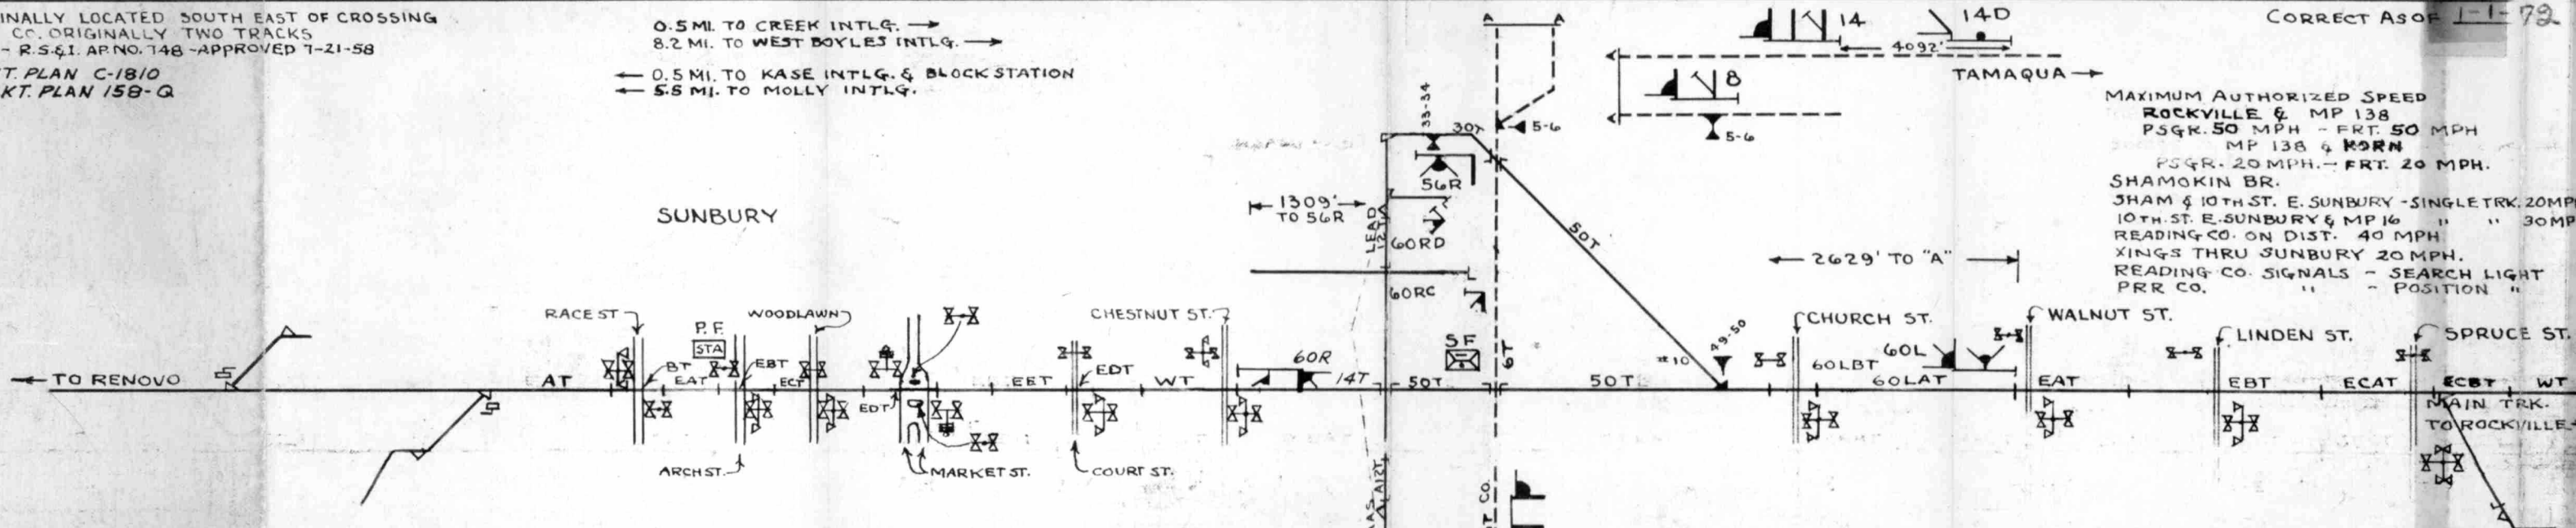

MAXIMUM AUTHORIZED SPEED  
 ROCKVILLE & MP 138  
 PSGR. 50 MPH - FRT. 50 MPH  
 MP 138 & BORN  
 PSGR. 20 MPH - FRT. 20 MPH.  
 SHAMOKIN BR.  
 JHAM & 10TH ST. E. SUNBURY - SINGLE TRK. 20 MPH  
 10TH ST. E. SUNBURY & MP 16 " " 30 MPH  
 READING CO. ON DIST. 40 MPH  
 XINGS THRU SUNBURY 20 MPH.  
 READING CO. SIGNALS - SEARCH LIGHT  
 PRR CO. " - POSITION "

	RDG. CO	PRR
OWNED	67.20 %	32.80 %
USED	YES	YES
OPER. BY	YES	PAYS 32.80 %
MAINT. BY	YES	" "
DATE AGR.		6-4-35

E.M. MACHINE (P5)

MECH. LEVERS  
 6 LEVERS FOR 4 SWS. & 4 DERAILS  
 7 SPARE LEVERS  
 3 SPARE SPACES  
 16 LEVER MACHINE

ELECT. LEVERS  
 6 LEVERS FOR 8 SIGNALS  
 7 " " 4 SWS. & 4 DERAILS  
 1 " " 1 ELECTRIC LOCK  
 5 SPARE LEVERS  
 12 " SPACES  
 31 LEVER MACHINE

PENN CENTRAL CO.  
 E. REG. - HARRISBURG DIV.  
 SF INTERLOCKING  
 SUNBURY, PA.