


(NO SCALE)

EGGLESTON AVENUE TRACK

- 1 CINTI TERMINAL
- 2 HEekin CAN CO.
- 3 THE CASTELLINI
- 4
- 5
- 6 CINTI. MERCHANDISE
- 7 LIVINGSTON SEED CO.

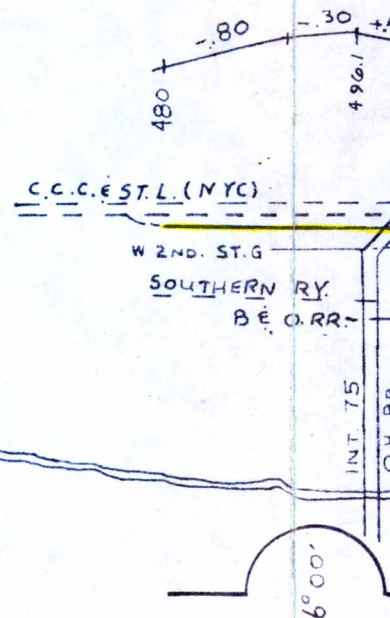


SUPERV

TERMINAL WAREHOUSE Co.
CAN Co.
STELLINI Co.

8 QUEEN CITY RAG & PAPER Co.
9 QUEEN CITY WAREHOUSE
10 JONES
11 QUEEN CITY IND.
12 WHITE VILLA GROCERS
13 CITY HAUL
14 CINTI. ALLOY

15 AMERICAN CO
16 SEARS ROEB
17 SWIFT & Co.

ERCHANDISE WAREHOUSE
ON SEED Co.

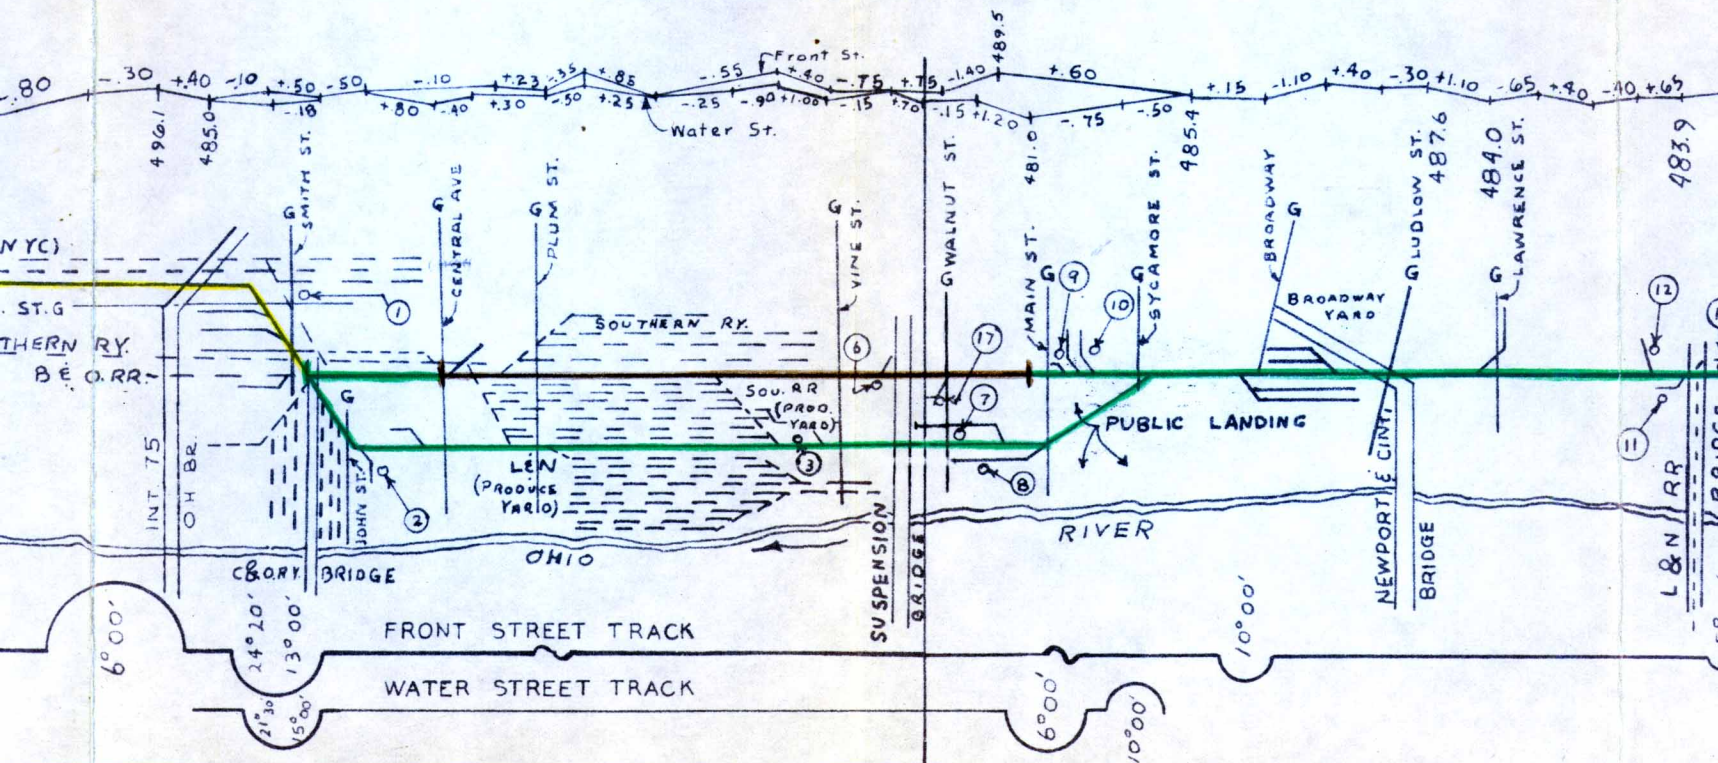


SUPERVISOR T.W. SMALLWOOD

SUB DIVISION No.10

CI

AMERICAN COMPRESSED STEEL CORP.
JOHN A. ROEBUCK
CHICAGO, ILL. & CO.

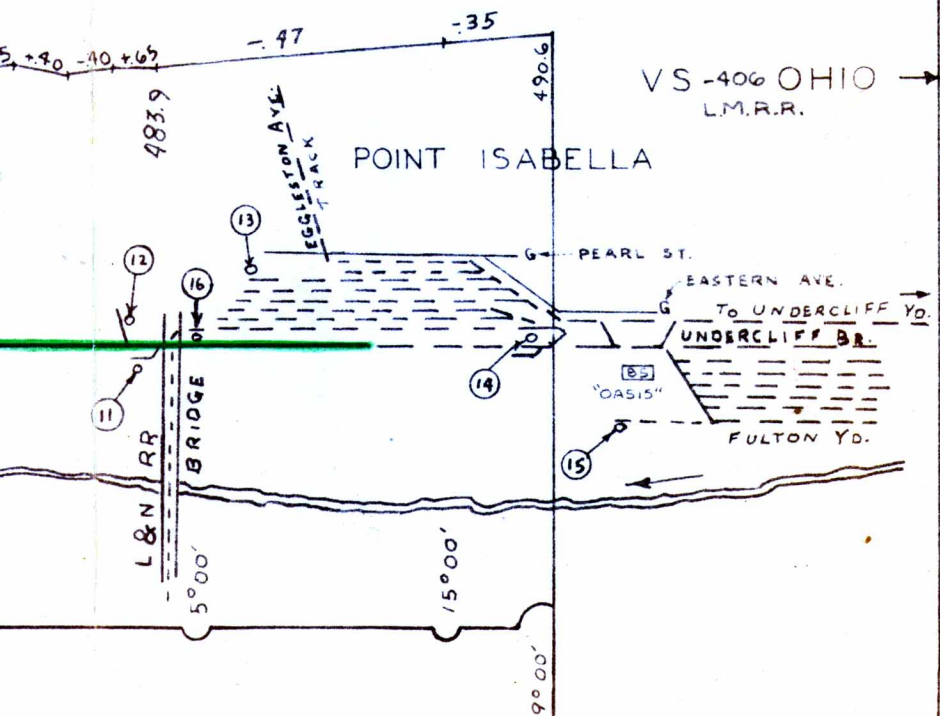

CINCINNATI STREET
CONNECTION TRACKS

CINCINNATI, OHIO

120

119

5280'

118

544

1 RIVER OIL CO.

2 ROCKWOOD OIL TERMINALS INC.

3 CINTI. SHEET METAL & ROOFING CO.

5 CINTI. GAS & ELECTRIC CO.

6

7

8

9 CECO INSULATION CO.


10 LITTLEFORD BROS.

11 HILL TOP READY MIX

12 MULTI COLOR TYPE CO.

13 TRI STATE FOUNDRY


14 CINTI. FLOOR CO.

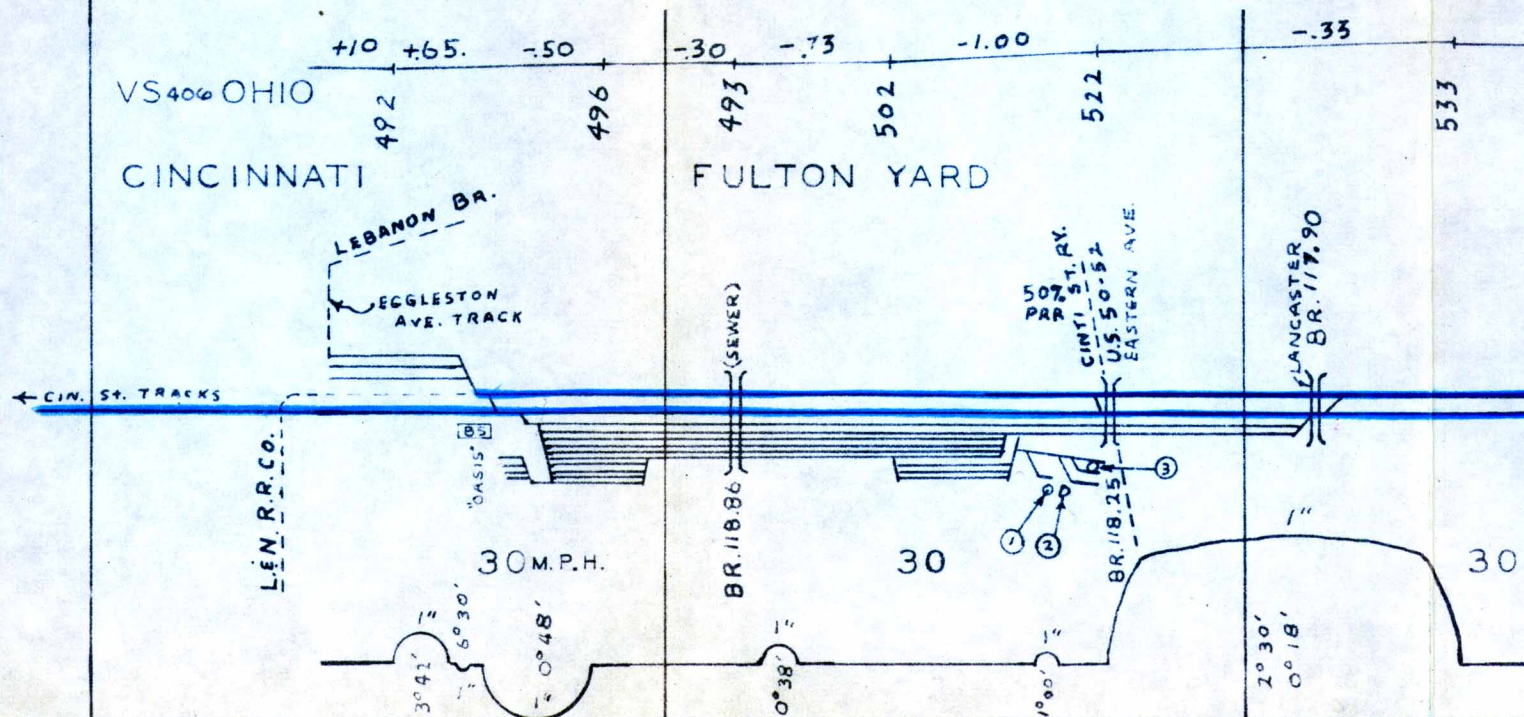



SUB DIVISION No. 10

711

B. LITTLE MIAMI STORAGE

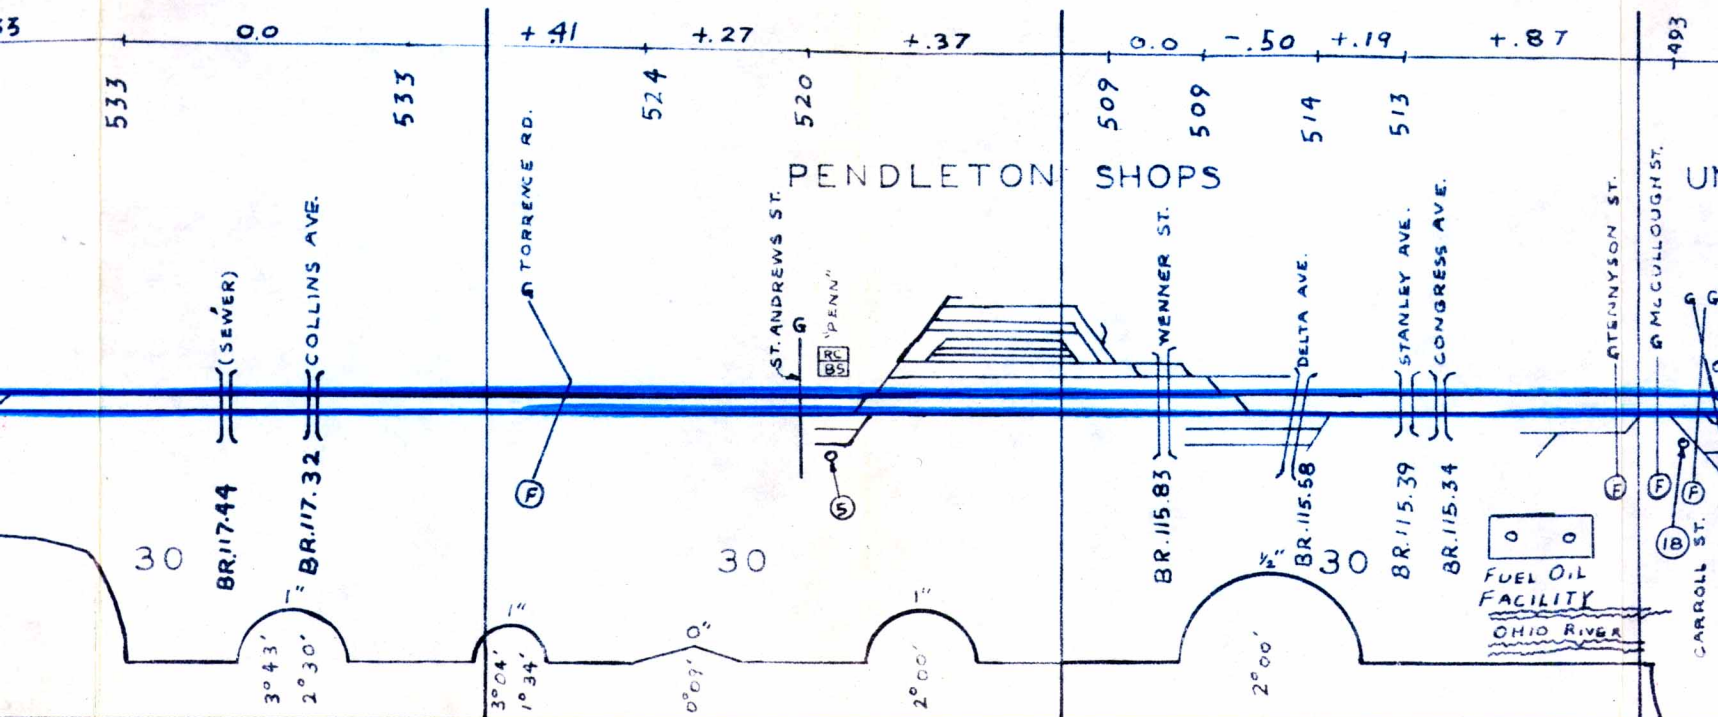


SUPERVISOR T.W. SMALLWOOD

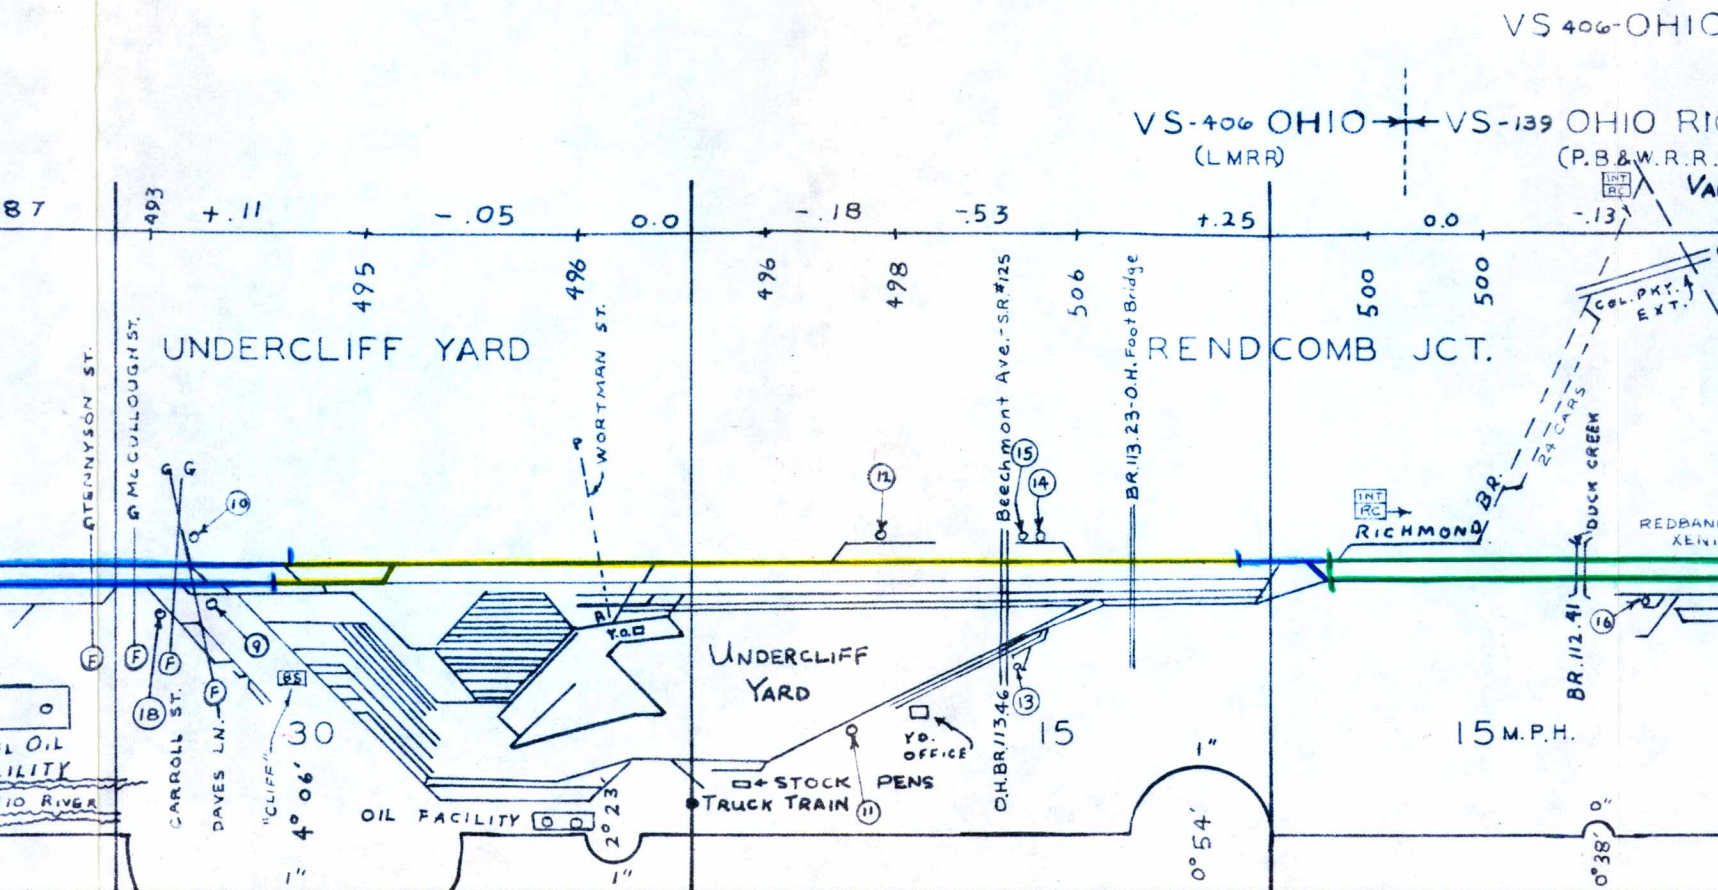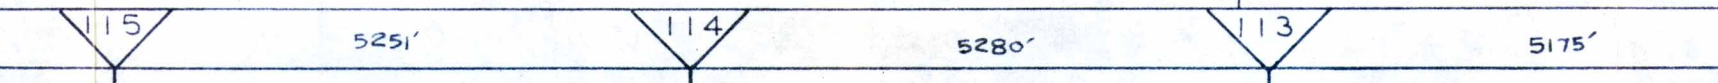

CINCINNATI, OHIO

SUB DIVISION

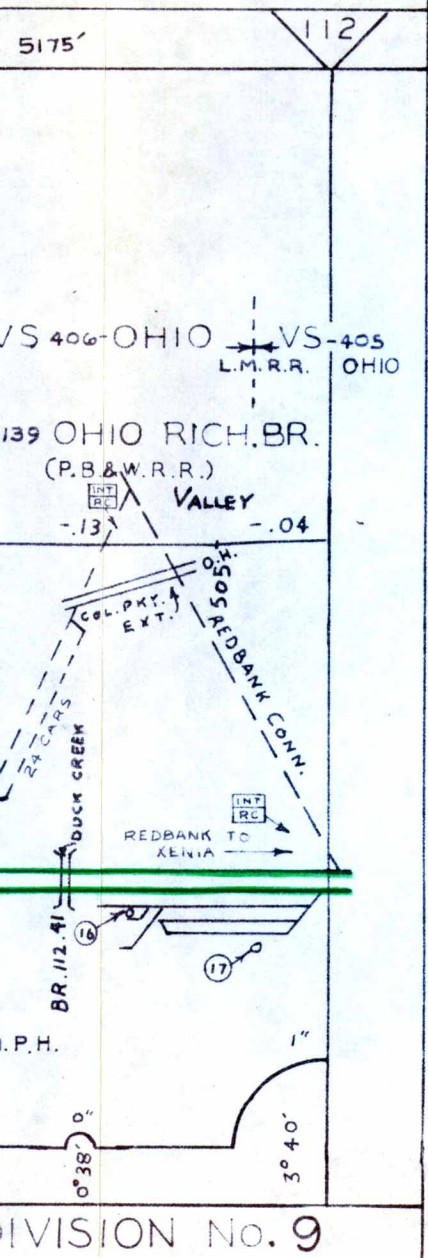

UNDERCLIFF BR.
RED BANK-
CINCINNATI

UNDERCLIFF BRANCH

REDBANK

TO

CINCINNATI

(The direction from Red Bank to Cincinnati is Westward)