


REVISED TO JAN 1, 1992



WEST OAKLAND TO ELVAS - MAIN

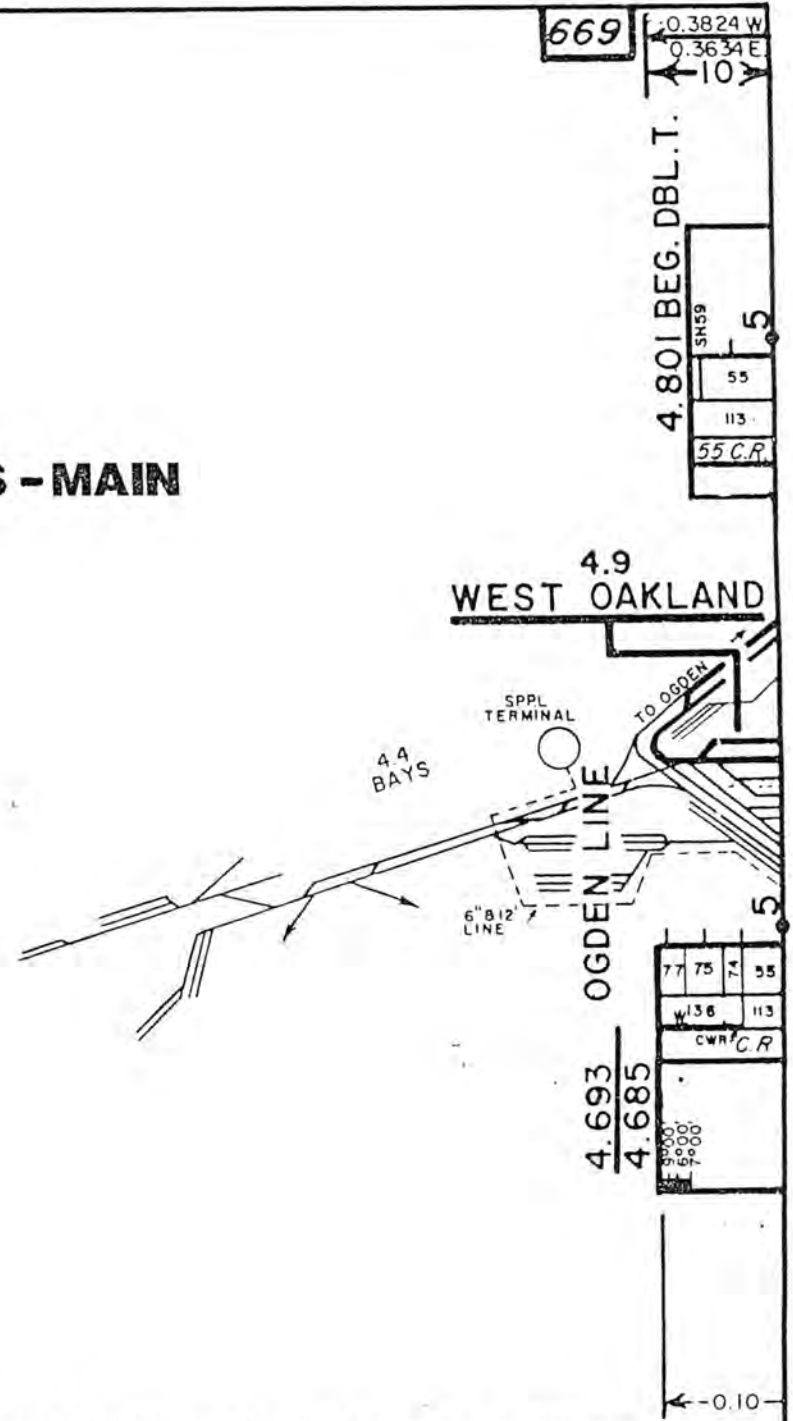


OAKLAND DISTRICT - P.C. GUTIERREZ - ROADMASTER

D

15 CITY ORD. 60-40


0.3424 W 0.3634 E

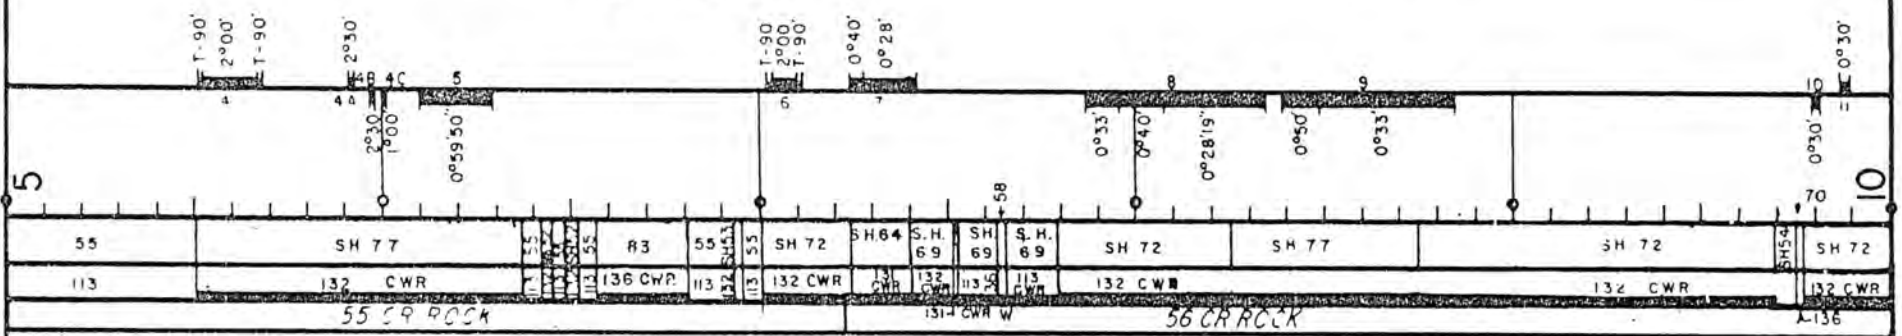


5.6 KIRKHAM ST.

8.3 EAST OAKLAND

9.7 FRUITVALE

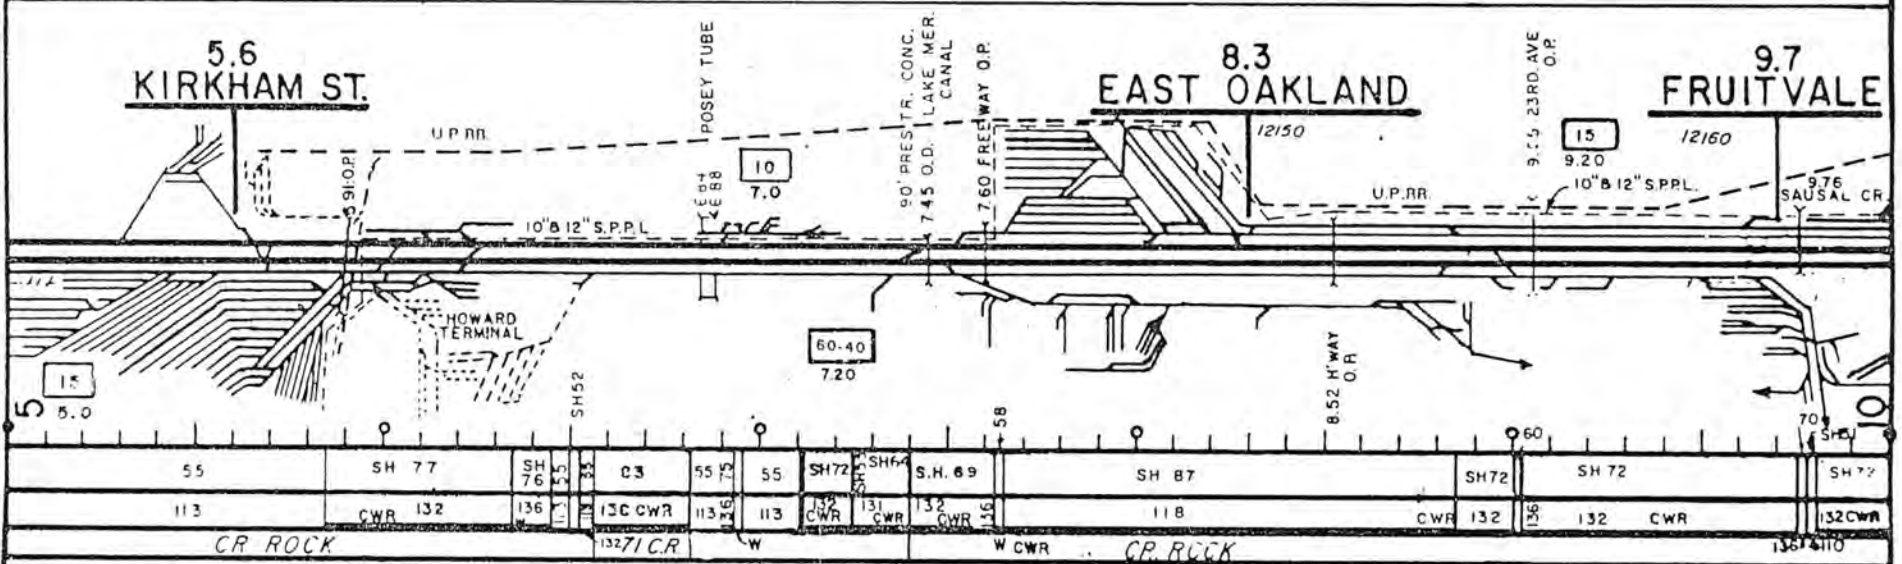

REVISED TO JAN 1, 1992

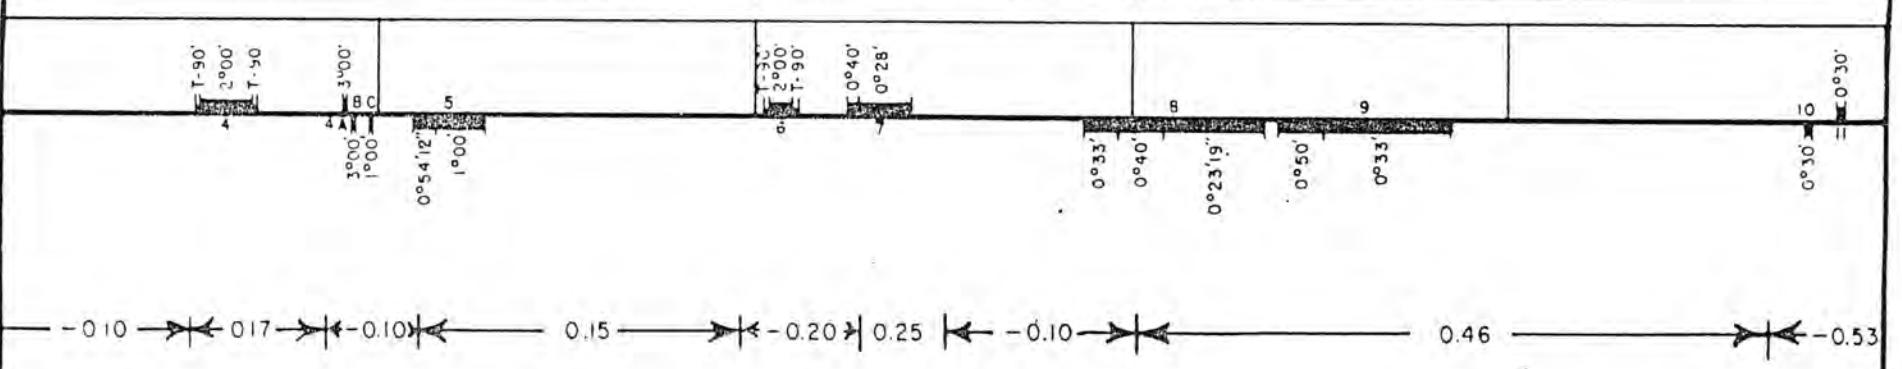

REVISED TO: JAN 1, 1992

0.3824 W.

C 3634 E


0.5341 W

0.4264 E

671

60-40

25

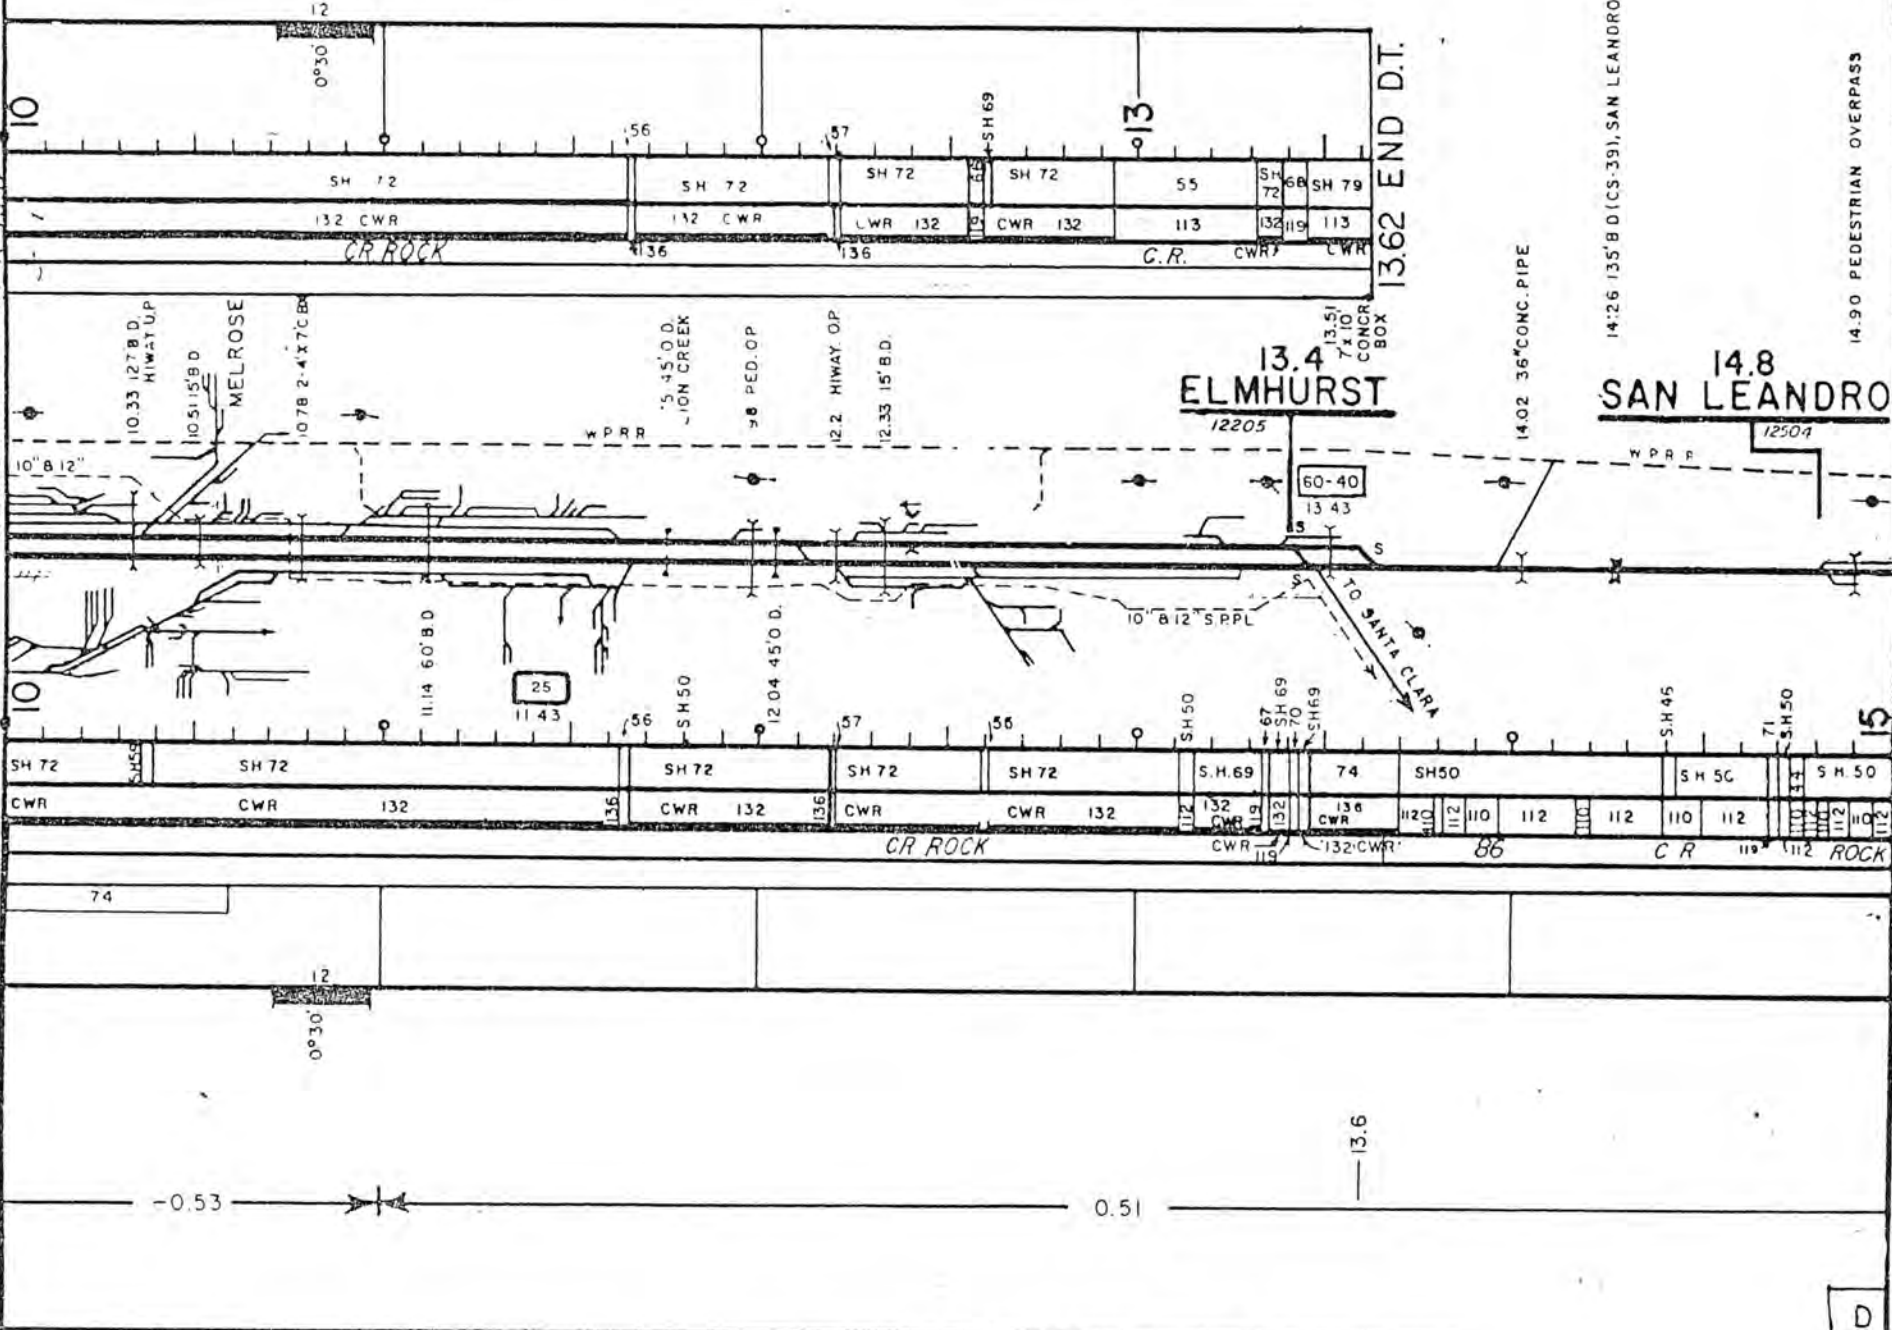

-0.53

0.51

13.6

D