


DEWITT YD.-E. SYRACUSE, N.Y.

CONRAIL
CONSOLIDATED RAIL CORPORATION
 Office Of Chief Engineer D&C
 Philadelphia, Pa.
 No Scale

- Building Legend**
- 1 Crew Shelter-Local Yd.
 - 2 E. T. & E. Bldg.
 - 3 Caboose Service & Car Inspectors Bldg.
 - 4 Y. M. & Rte. Selectors Bldg.
 - 5 Hump Conductors Bldg.
 - 6 Air Compressor Bldg.
 - 7 General Office Bldg.
 - 8 Pump Sta.
 - 9 6-1 Million Gal. Fuel Tanks
 - 10 Pump House
 - 11 Oil Tank
 - 12 450,000 Gal. Water Tower
 - 13 Diesel Servicing Bldg.
 - 14 Weigh-in-Motion Scale
 - 15 C. & S. Bldg.
 - 16 Facilities Bldg.
 - 17 Car Shop
 - 18 Crew Dispatchers Bldg.
 - 19 Passenger Platform With Canopy
 - 20 Passenger Station
 - 21 Yard Office Bldg.
 - 22 Loading Dock
 - 23 Minoa Yard Office
 - 24 Locker Bldg.
 - 25 Car Insp. & Bearing Oiler Sta.
 - 26 T.V. Camera

- Legend**
- Power Operated Switches
 - Interlocked Switches
 - Buildings
 - Tracks
 - Roadways
 - Mile Posts
 - Retarders

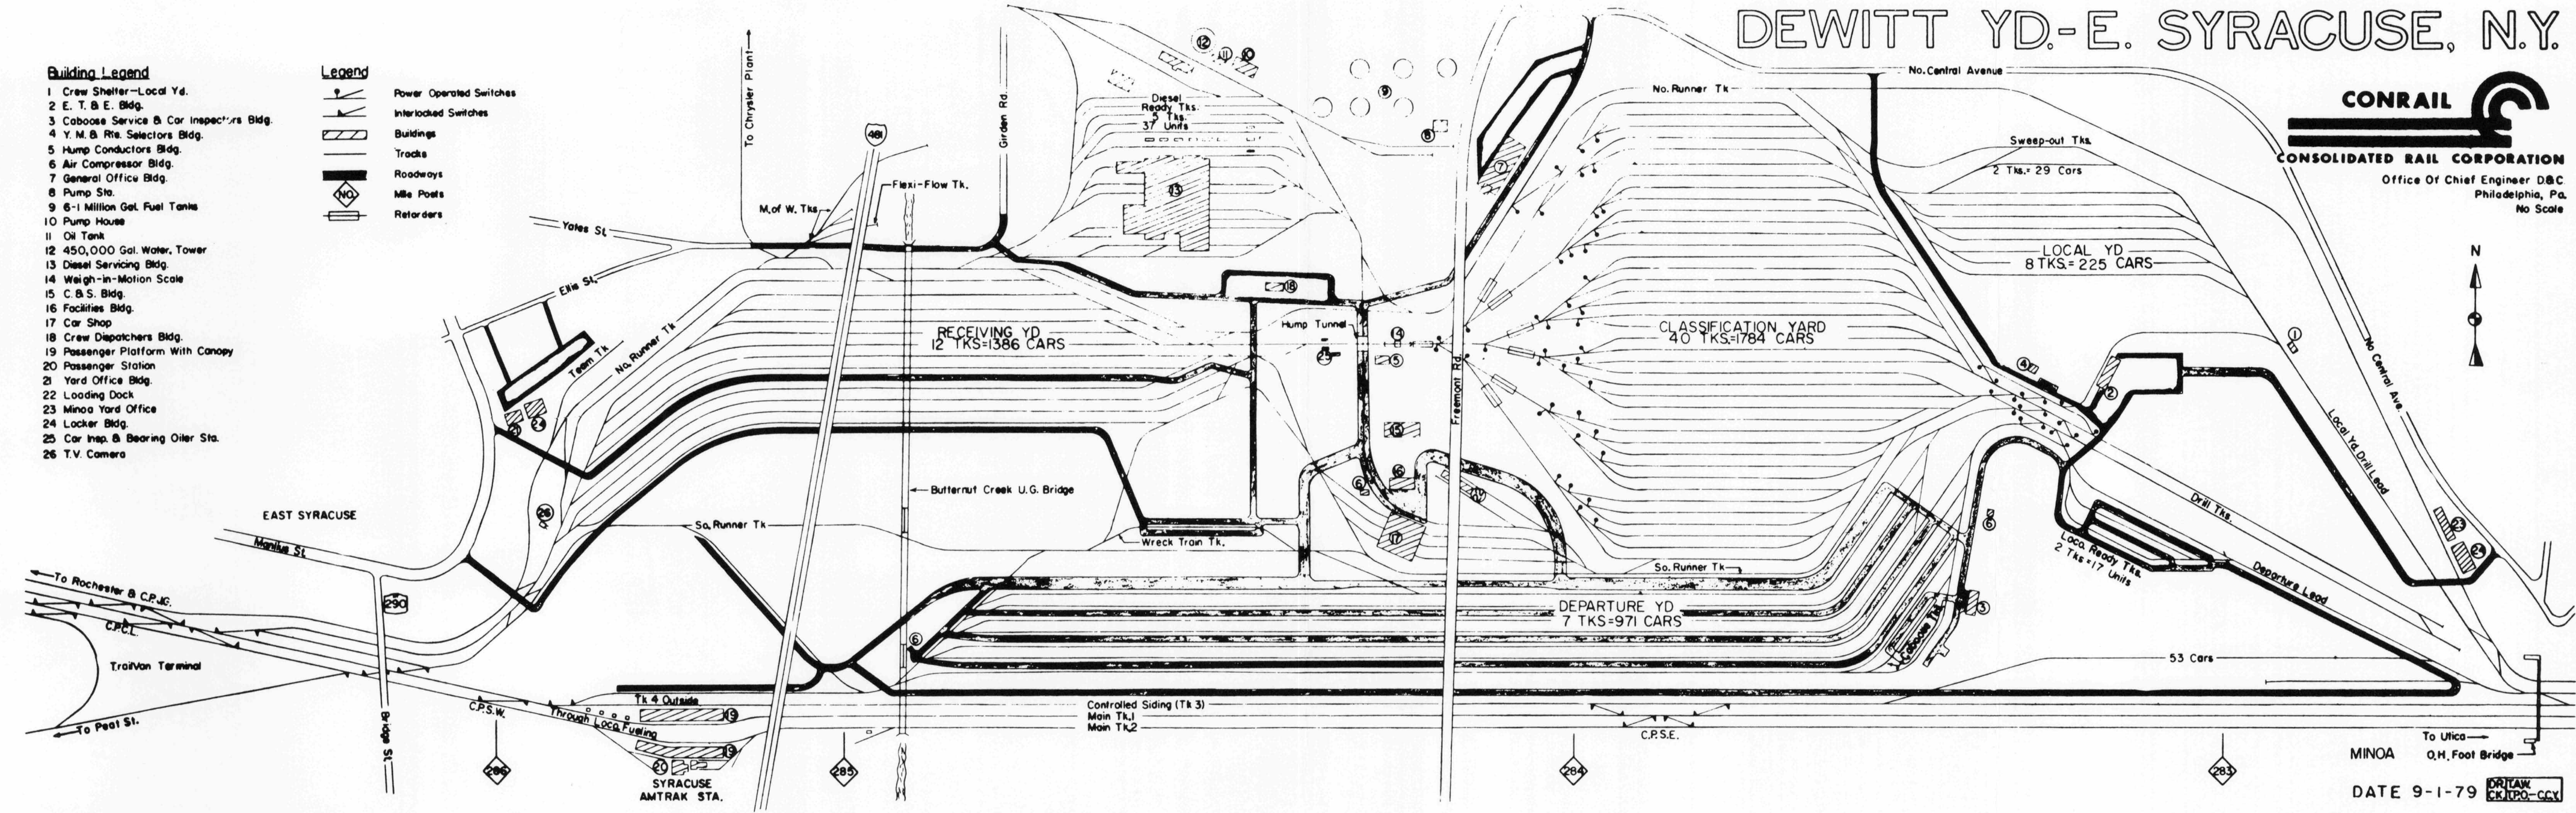

To Utica
 O.H. Foot Bridge
 MINOA
 DATE 9-1-79
 DRITAW
 CK/PO-CCV