


STATION MAP - LANDS

Instrument	Date	Record	Remarks
12-1-24	12-1-24	127-211	
12-1-24	12-1-24	127-211	
12-1-24	12-1-24	127-211	
12-1-24	12-1-24	127-211	
12-1-24	12-1-24	127-211	

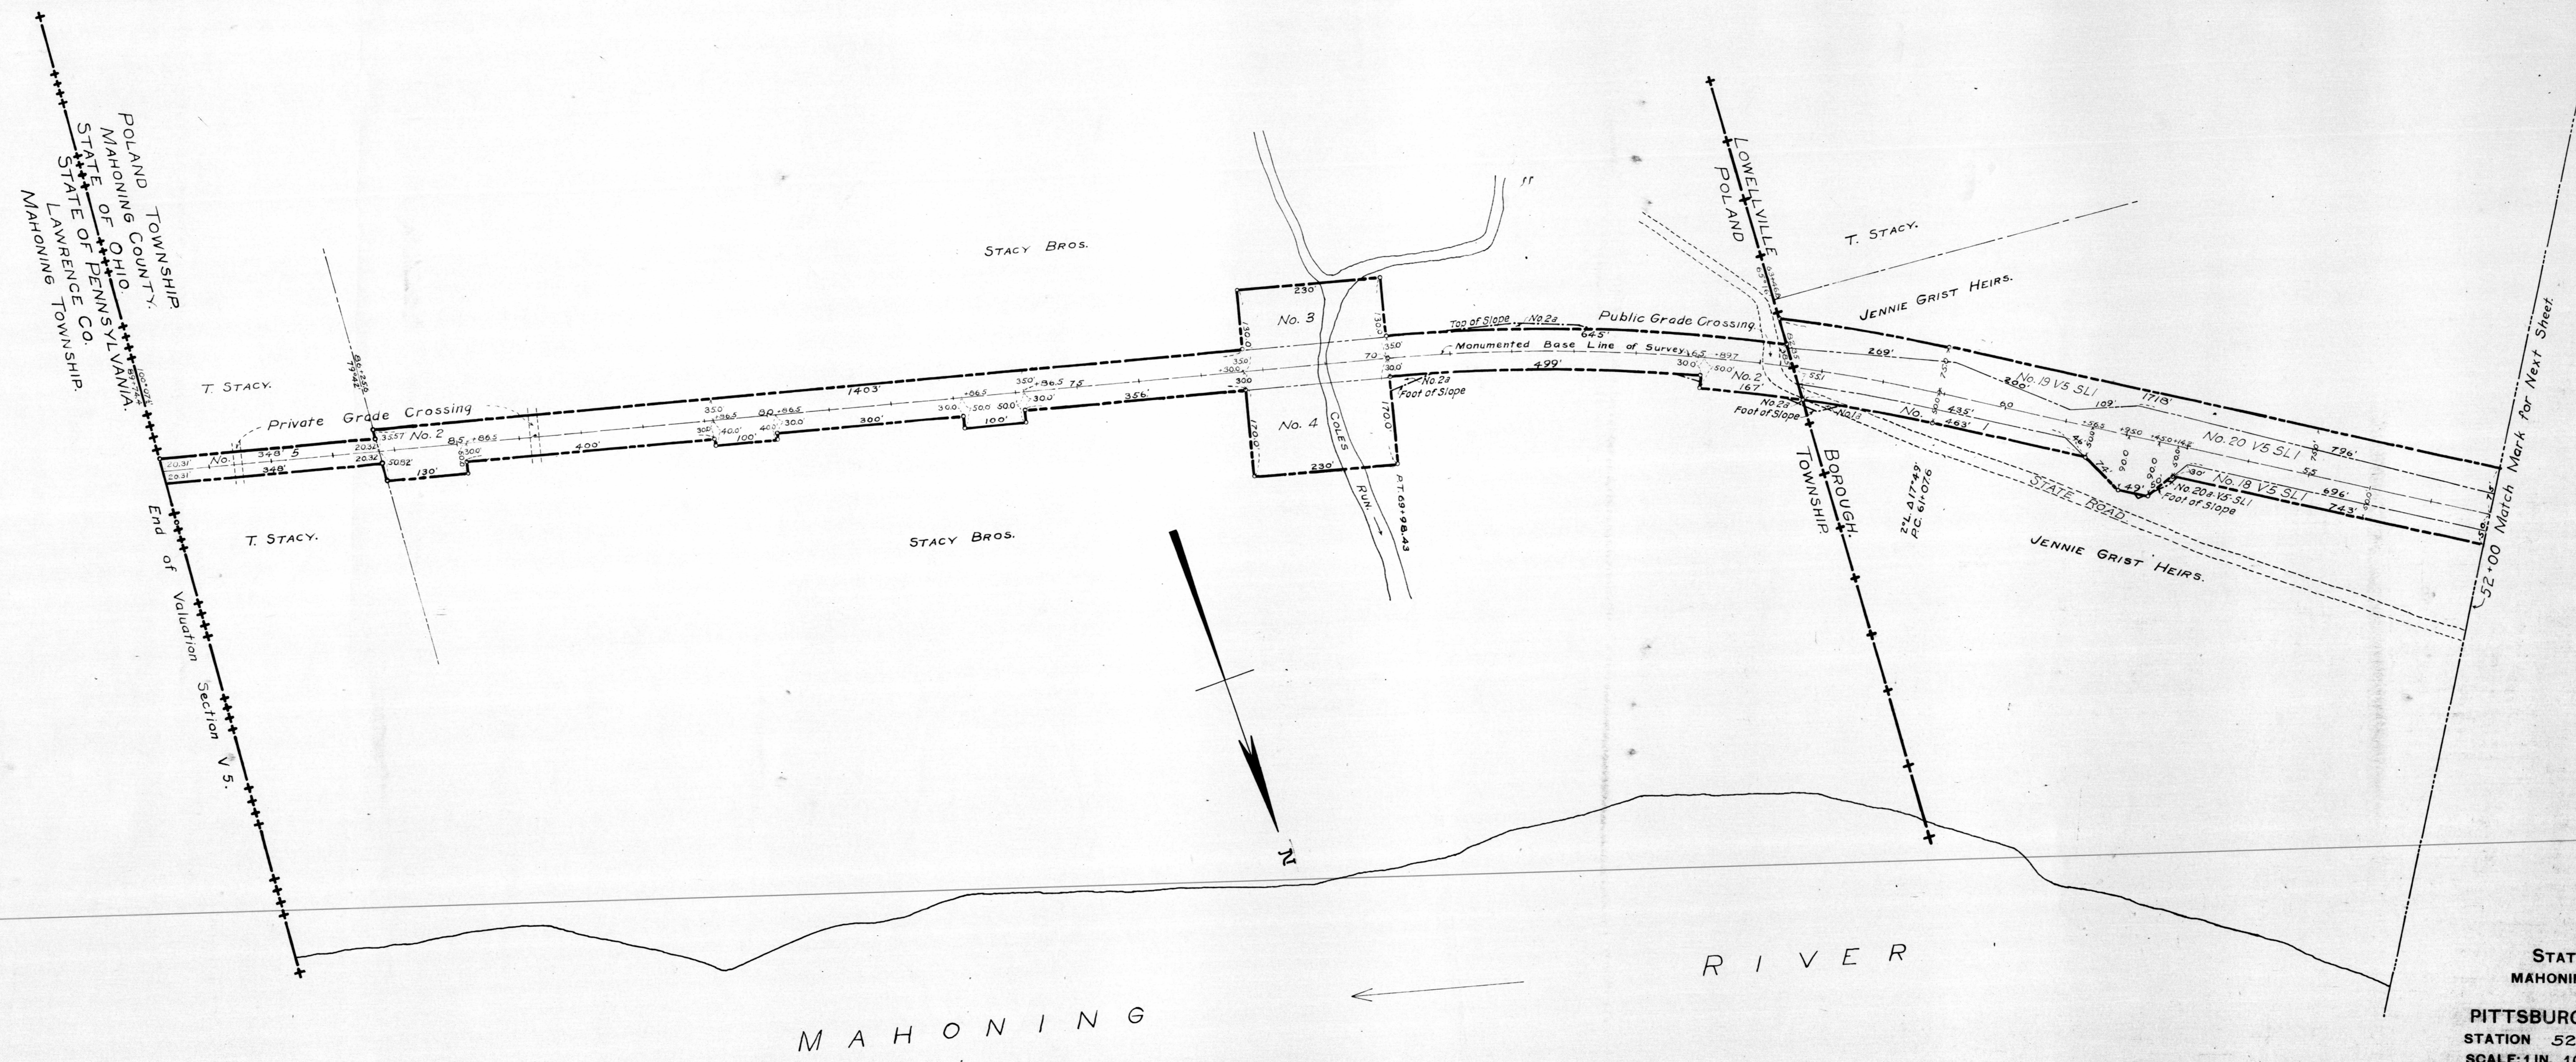

STATION MAP - LANDS.
 MAHONING STATE LINE R. R.
 OPERATED BY THE
 PITTSBURGH & LAKE ERIE R. R.
 STATION 52 TO STATION 89+74.4
 SCALE: 1 IN. 100 FT. DECEMBER 31, 1927

CORRECTED TO:
 DECEMBER 31, 1933

SHEET NO. 52 V 5, OHIO, OF
 PITTSBURGH & LAKE ERIE R. R.
 FROM SURVEY STATION 0+00
 TO SURVEY STATION 89+74.4

W. R. Boulton
 CHIEF DRAFTSMAN