


SCHEDULE OF PROPERTY

Number Ser. Custodial	Grantor	Grantee	Instrument	Date	Record	Remarks
55	Sheriff of Mahoning Co. Ohio	P. & L. E. R. R.	Sheriff's Deed	10-31-1866		Formerly Property of John C. Albright
59	Minnie W. Winter	P. & L. E. R. R.	Q.C. Deed	8-13-1887		A portion of this Parcel extends on Map V2-513
3A	P. & L. E. R. R.	G.M. Ard	Q.C. Deed	11-5-1967		Formerly P.C. No. 3
14b	P. & L. E. R. R. CO.	C.E. SILVERMAN	DEED	4-27-1976		Formerly P.C.'s No. 16 & 17 & 14. See Dwa. 75-221

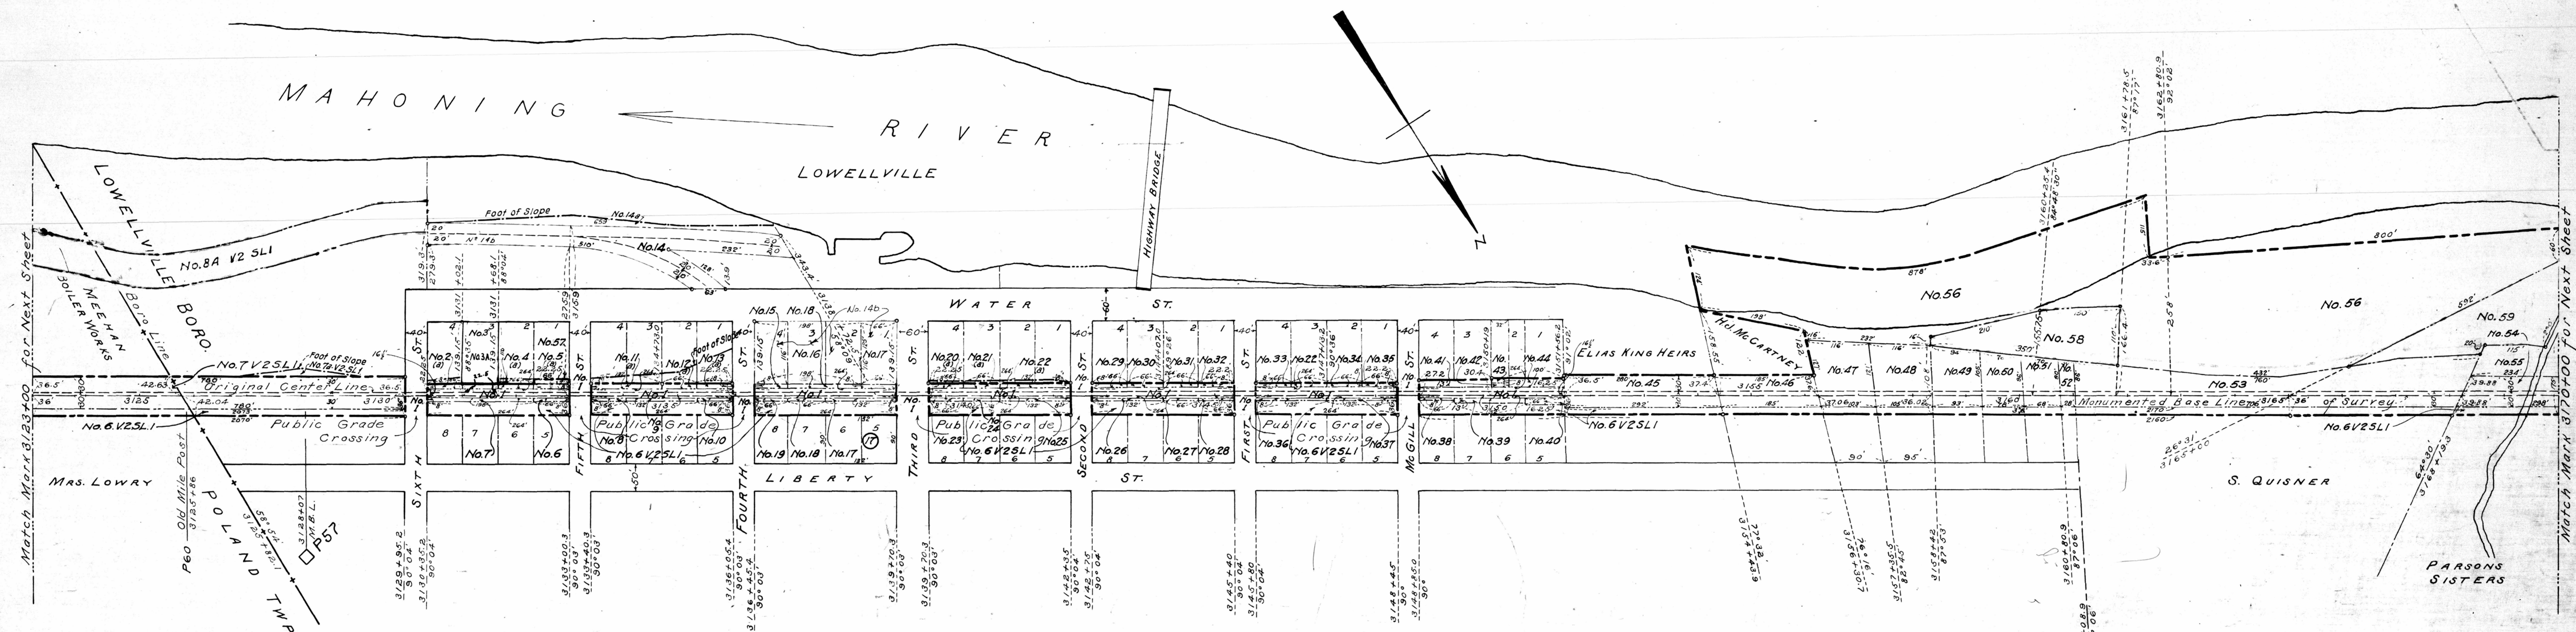

SCHEDULE OF PROPERTY

Number Ser. Custodial	Grantor	Grantee	Instrument	Date	Record	Remarks
1	Boro. of Lowellville	P. & L. E. R. R.	Condemn	4-15-1894	No. 2611	Apr. Term 1892
2	Boro. of Lowellville	P. & L. E. R. R.	Agreement	1-4-1870	43-230	
3	John McFarland	P. & L. E. R. R.	Deed	5-20-1878	43-389	
4	Wm. Leggett, Heirs.	D. Hostetter, Trustee	Q.C. Deed	1-14-1878	43-420	
5	J. S. Williamson	P. & L. E. R. R.	Deed	1-14-1878	43-420	
6	Wm. Moore	P. & L. E. R. R.	Condemn	12-6-1877	43-598	
7	Wm. Moore	P. & L. E. R. R.	Condemn	11-7-1877	43-426	
8	Wm. Moore	P. & L. E. R. R.	Deed	3-1-1876	43-427	
9	Wm. Moore	P. & L. E. R. R.	Condemn	11-7-1877	43-426	
10	Jacob Cramer	P. & L. E. R. R.	Deed	11-7-1877	43-426	
11	Wm. Moore	P. & L. E. R. R.	Condemn	11-7-1877	43-426	
12	Andrew Antline	P. & L. E. R. R.	Condemn	11-7-1877	43-426	
13	J.P. Hunter & Wm. Watson	P. & L. E. R. R.	Condemn	11-7-1877	43-426	
14	Lowell Milling Co.	P. & L. E. R. R.	Q.C. Deed	10-28-1883	36-304	
15	D. J. Davidson, Guardian	P. & L. E. R. R.	Deed	12-3-1897	43-444	
16	J. & J. B. Farr, et al.	P. & L. E. R. R.	Condemn	12-3-1897	43-444	
17	D. J. Dixon	D. Hostetter, Trustee	Deed	5-6-1878	42-407	
18	P. & L. E. R. R.	S. Y. & C. R. R.	Condemn	11-7-1877	43-426	
19	John Heelan	P. & L. E. R. R.	Condemn	11-7-1877	43-426	
20	Sarah McWilliams	P. & L. E. R. R.	Condemn	11-7-1877	43-426	
21	Mrs. Annie Smith	P. & L. E. R. R.	Deed	5-4-1878	43-426	
22	Robert Johnson	P. & L. E. R. R.	Deed	1-4-1876	43-404	
23	Job Hook	P. & L. E. R. R.	Condemn	11-7-1877	43-426	
24	Wm. H. H. R.	P. & L. E. R. R.	Condemn	11-7-1877	43-426	
25	Cornelia Kelly	P. & L. E. R. R.	Deed	1-20-1876	43-385	
26	James Layton	P. & L. E. R. R.	Deed	11-7-1877	43-426	
27	James Drake	P. & L. E. R. R.	Deed	5-14-1878	43-442	
28	J. R. Cowan	P. & L. E. R. R.	Deed	5-14-1878	43-403	

SCHEDULE OF PROPERTY

Number Ser. Custodial	Grantor	Grantee	Instrument	Date	Record	Remarks
27	Wm. Watson	P. & L. E. R. R.	Deed	11-21-1878	43-414	
28	Jas. Davidson	P. & L. E. R. R.	Deed	11-21-1878	43-425	
29	Hugh R. Moore	P. & L. E. R. R.	Deed	5-3-1878	43-416	
30	Samuel H. McBride	P. & L. E. R. R.	Deed	5-3-1878	43-429	
31	Wm. Watson	P. & L. E. R. R.	Deed	5-3-1878	43-424	
32	Lidia & Wm. Brown	P. & L. E. R. R.	Deed	2-4-1876	43-407	
33	Jas. A. Dunham	P. & L. E. R. R.	Deed	5-10-1878	43-402	
34	Charles Dodge	P. & L. E. R. R.	Deed	5-7-1878	43-413	
35	John A. Miller, et al.	P. & L. E. R. R.	Deed	5-7-1878	43-441	
36	Wm. Cramer	P. & L. E. R. R.	Deed	5-10-1878	43-421	
37	John Lutz	P. & L. E. R. R.	Deed	9-2-1878	43-442	
38	Francis Vandye	P. & L. E. R. R.	Deed	11-9-1878	43-423	
39	Matilda Boyles	P. & L. E. R. R.	Deed	5-1-1878	43-426	
40	Frederick Belliger	P. & L. E. R. R.	Condemn	11-21-1878	43-427	Apr. Term 1878
41	W. S. Carlton	P. & L. E. R. R.	Condemn	11-21-1878	43-427	Apr. Term 1878
42	Walston M. Wilkins	P. & L. E. R. R.	Deed	1-1-1876	43-400	
43	Walston M. Wilkins	P. & L. E. R. R.	Deed	5-10-1878	43-433	
44	Frederick Belliger	P. & L. E. R. R.	Condemn	11-21-1878	43-427	Apr. Term 1878
45	Rites King	P. & L. E. R. R.	Deed	4-1-1877	43-405	
46	Alex. Burelia	P. & L. E. R. R.	Deed	5-3-1878	43-457	
47	Allen Cramer	P. & L. E. R. R.	Deed	1-7-1878	43-493	
48	John C. McMillan	P. & L. E. R. R.	Deed	11-21-1878	43-423	
49	Jas. Brown, et al.	P. & L. E. R. R.	Deed	1-7-1878	43-486	
50	Jas. Brown, et al.	P. & L. E. R. R.	Deed	1-7-1878	43-486	
51	Jas. McMillan	P. & L. E. R. R.	Deed	1-7-1878	43-483	
52	P. & L. E. R. R.	P. & L. E. R. R.	Condemn	11-21-1878	No. 1556	
53	George Quanser	P. & L. E. R. R.	Deed	5-29-1876	13-425	
54	Samuel McBride	P. & L. E. R. R.	Deed	2-6-1877	43-440	
55	Louy A. Parsons	P. & L. E. R. R.	Deed	11-10-1877	43-442	
56	Blanche Parsons Orr	P. & L. E. R. R.	Q.C. Deed	11-26-1936	146-61	
57	Mahoning Valley Distilline Co.	P. & L. E. R. R.	Deed	5-12-1936	127-691	
58	Ellen Joyce, et vir.	P. & L. E. R. R.	Deed	8-26-1943		

STATION MAP - LANDS.
 PITTSBURGH & LAKE ERIE R. R.
 STATION 3123 TO STATION 3170
 SCALE: 1 IN. = 100 FT. DECEMBER 31, 1927

OFFICE OF VALUATION ENGINEER
 PITTSBURGH, PA.

W. H. Baulton
 CHIEF DRAFTSMAN.

CORRECTED TO:
 DECEMBER 31, 1931
 31, 1933
 31, 1957

REMARKS:
 (This is settlement of proceedings granting to P. & L. E. R. R. (over 16) foot alley and all cross cuts in Boro. limits.)
 Covers sale of a portion of property shown under No. 17.
 This conveyance perfects title to property conveyed under #22.
 A portion extends on Map 31-3
 A portion extends on Map 31-5
 A portion extends on Map 31-2