


9 DILLSBURG JUNCTION      8 MECHANICSBURG      7      6      5 SHIREMANSTOWN      4      3 CAMP HILL      2 LEMOYNE      1

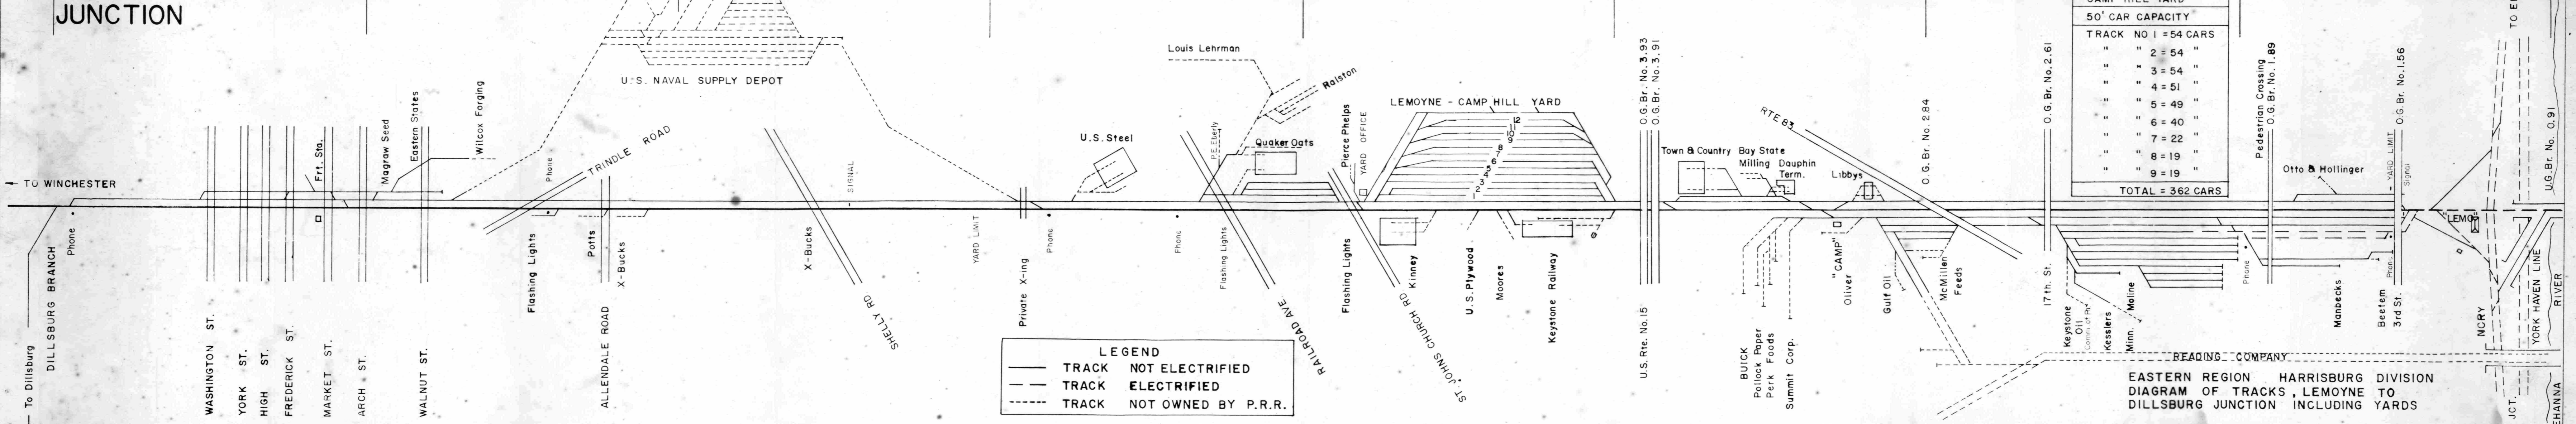

CAMP HILL YARD	
50' CAR CAPACITY	
TRACK NO 1	= 54 CARS
" 2	= 54 "
" 3	= 54 "
" 4	= 51 "
" 5	= 49 "
" 6	= 40 "
" 7	= 22 "
" 8	= 19 "
" 9	= 19 "
TOTAL = 362 CARS	

**LEGEND**  
 — TRACK NOT ELECTRIFIED  
 - - - TRACK ELECTRIFIED  
 - - - TRACK NOT OWNED BY P.R.R.

AUTOMATIC GATES AND FLASHING LIGHTS  
 WALNUT ST. TO WASHINGTON ST.

EASTERN REGION HARRISBURG DIVISION  
 DIAGRAM OF TRACKS, LEMOYNE TO  
 DILLSBURG JUNCTION INCLUDING YARDS

NO SCALE JULY 15, 1966  
 OFFICE OF DIVISION ENGINEER