


WESTERN MARYLAND RAILWAY CO. TRACK CHART
PORTERS TO YORK

SCALE: 1 IN. = 200 FT. HOR.
 1 IN. = 20 FT. VERT.
 OFFICE OF CHIEF ENGINEER
 BALTIMORE, MD.
 MAY, 1935.
 AS OF JANUARY 1, 1935

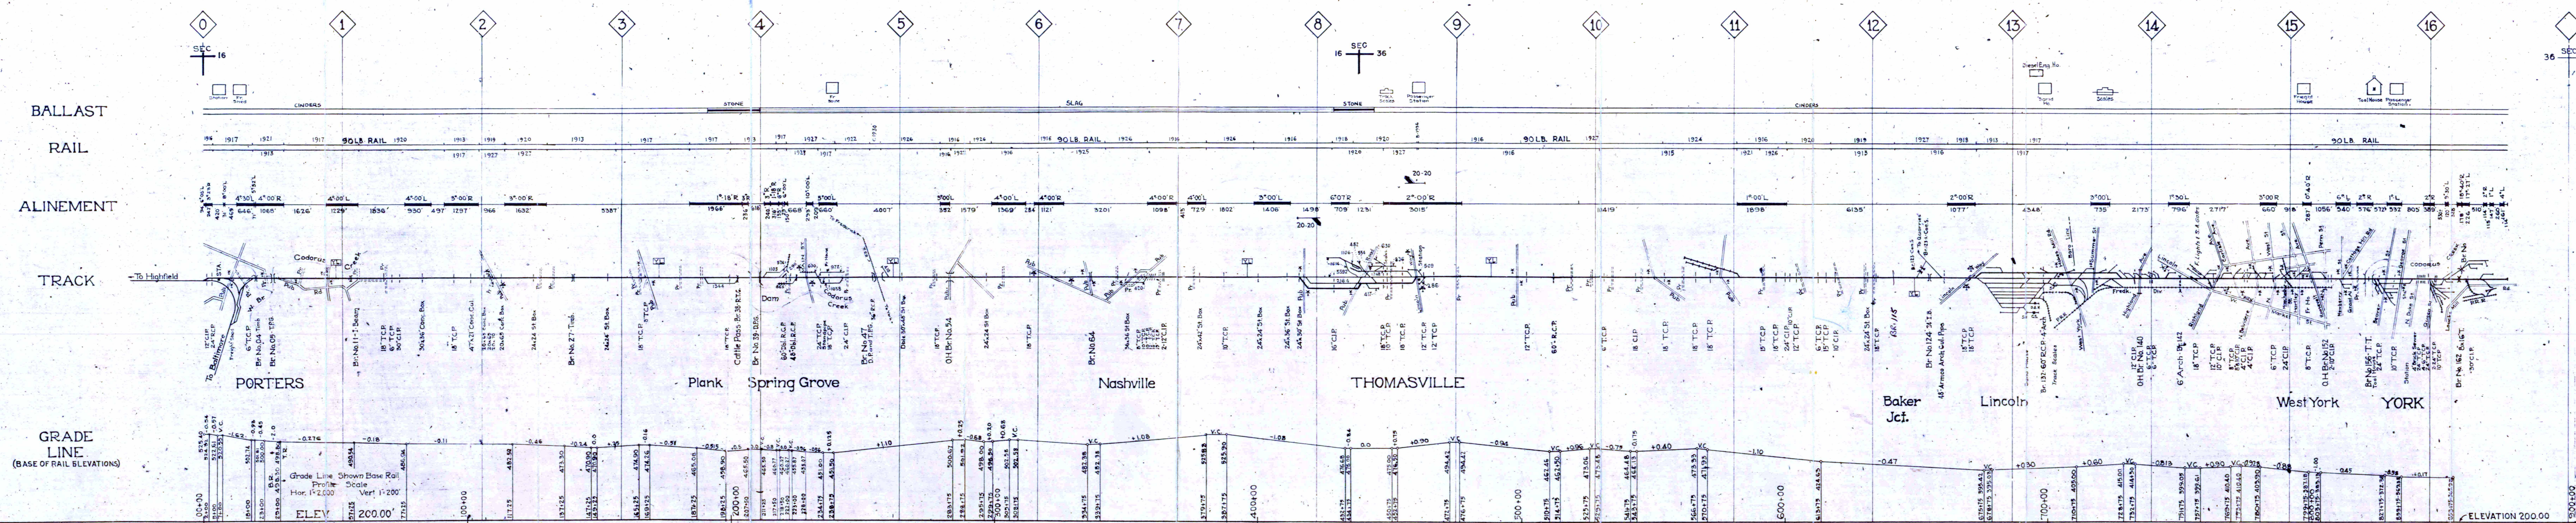

- 90 lb. Rail
- 100 lb. Rail
- 112, 131, 132 lb. Rail
- Cinders
- Slag
- Stone

WESTERN MARYLAND RAILWAY CO. TRACK CHART
YORK TO PORTERS

SCALE: 1 IN. = 200 FT. HOR.
 1 IN. = 20 FT. VERT.
 OFFICE OF CHIEF ENGINEER
 BALTIMORE, MD.
 MAY, 1935.
 AS OF JANUARY 1, 1935

GRADE LINE
 (BASE OF RAIL ELEVATIONS)